


ROUTE FAI 90/94	SECTION 2011-027-1	COUNTY COOK	TOTAL SHEETS 87	SHEET NUMBER 10
--------------------	-----------------------	----------------	--------------------	--------------------

CONTRACT NO. 60P27

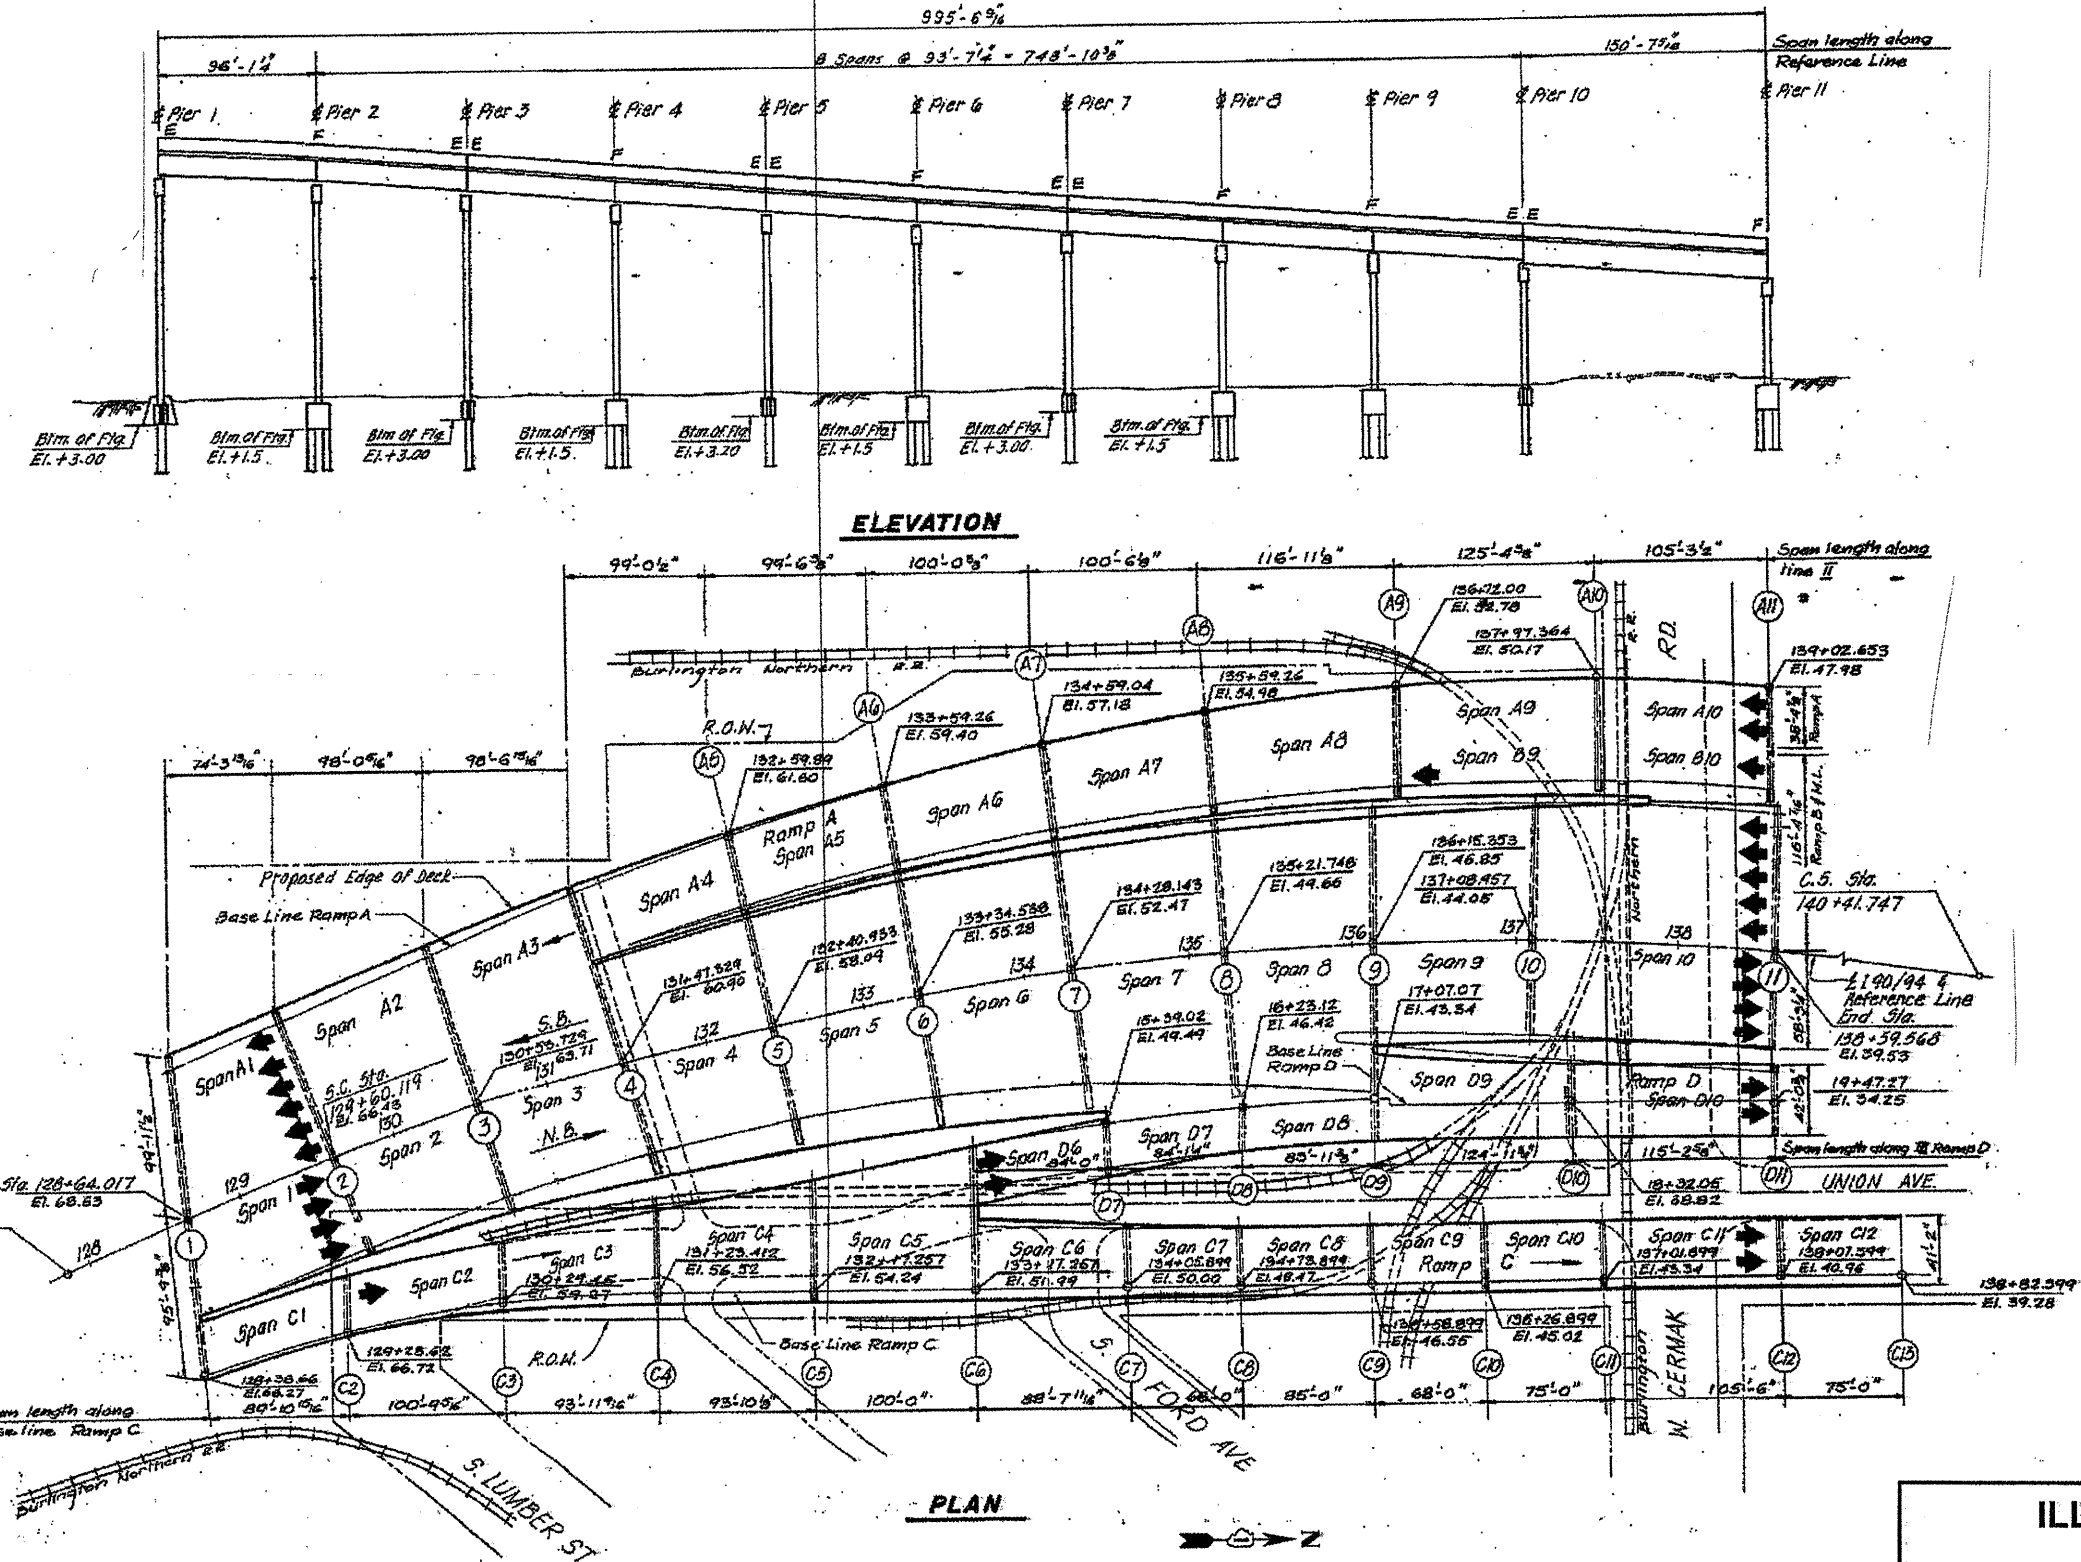

**FOR INFORMATION ONLY**

ILLINOIS DEPARTMENT OF  
TRANSPORTATION

I-90/94 (DAN RYAN EXPRESSWAY)  
GENERAL PLAN AND ELEVATION  
SN 016-1113