



ROUTE FAI 90/94	SECTION 2011-027-1	COUNTY COOK	TOTAL SHEETS 87	SHEET NUMBER 12
--------------------	-----------------------	----------------	--------------------	--------------------


CONTRACT NO. 60P27

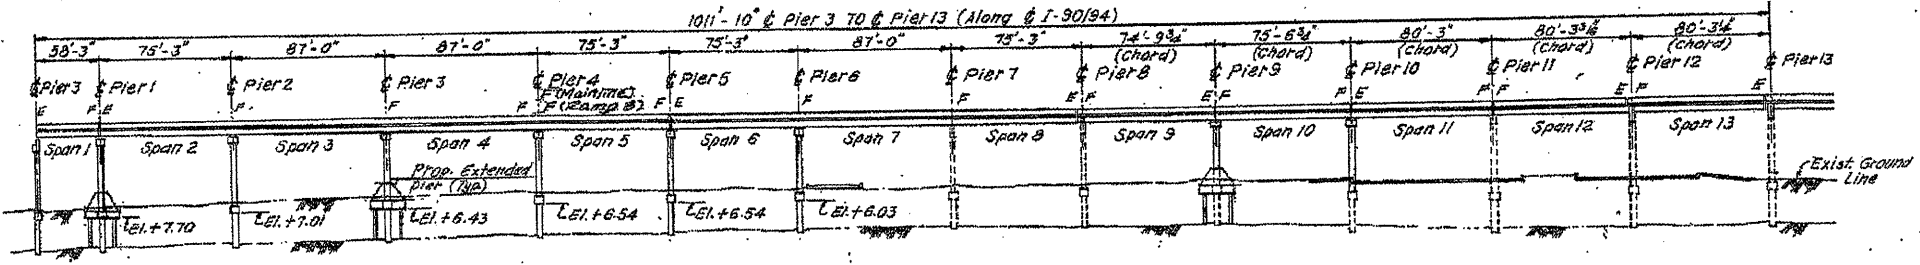


ELEVATION

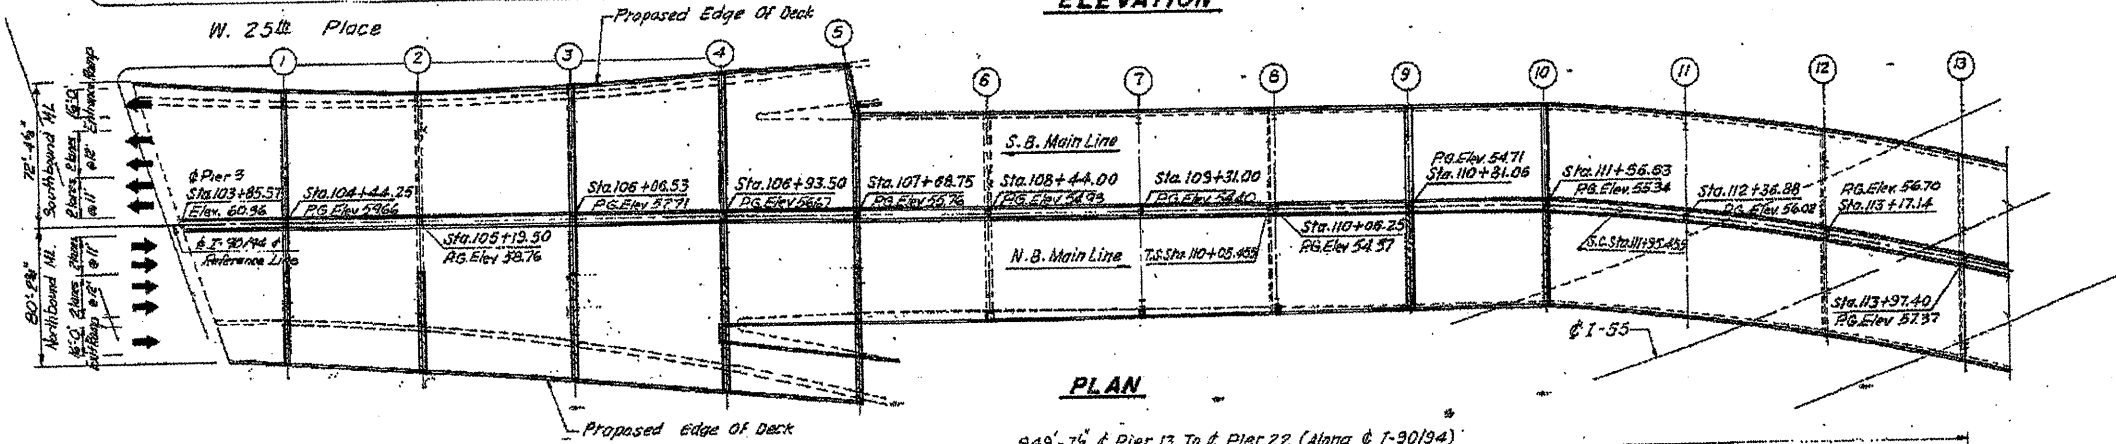

PLAN

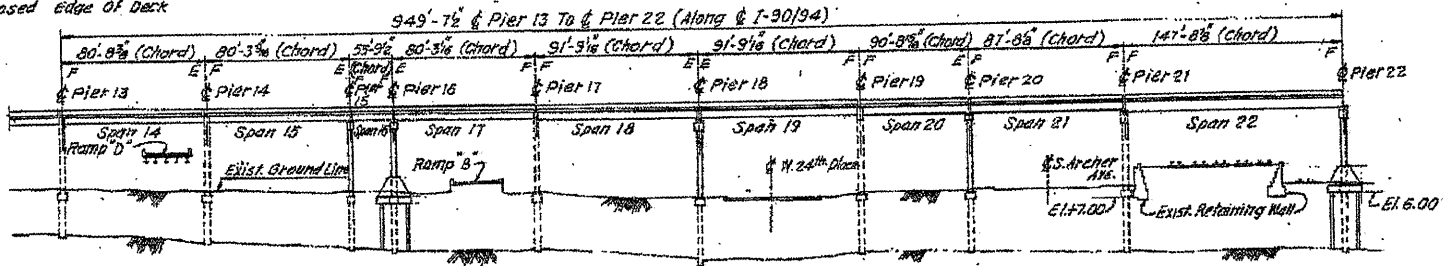

ELEVATION

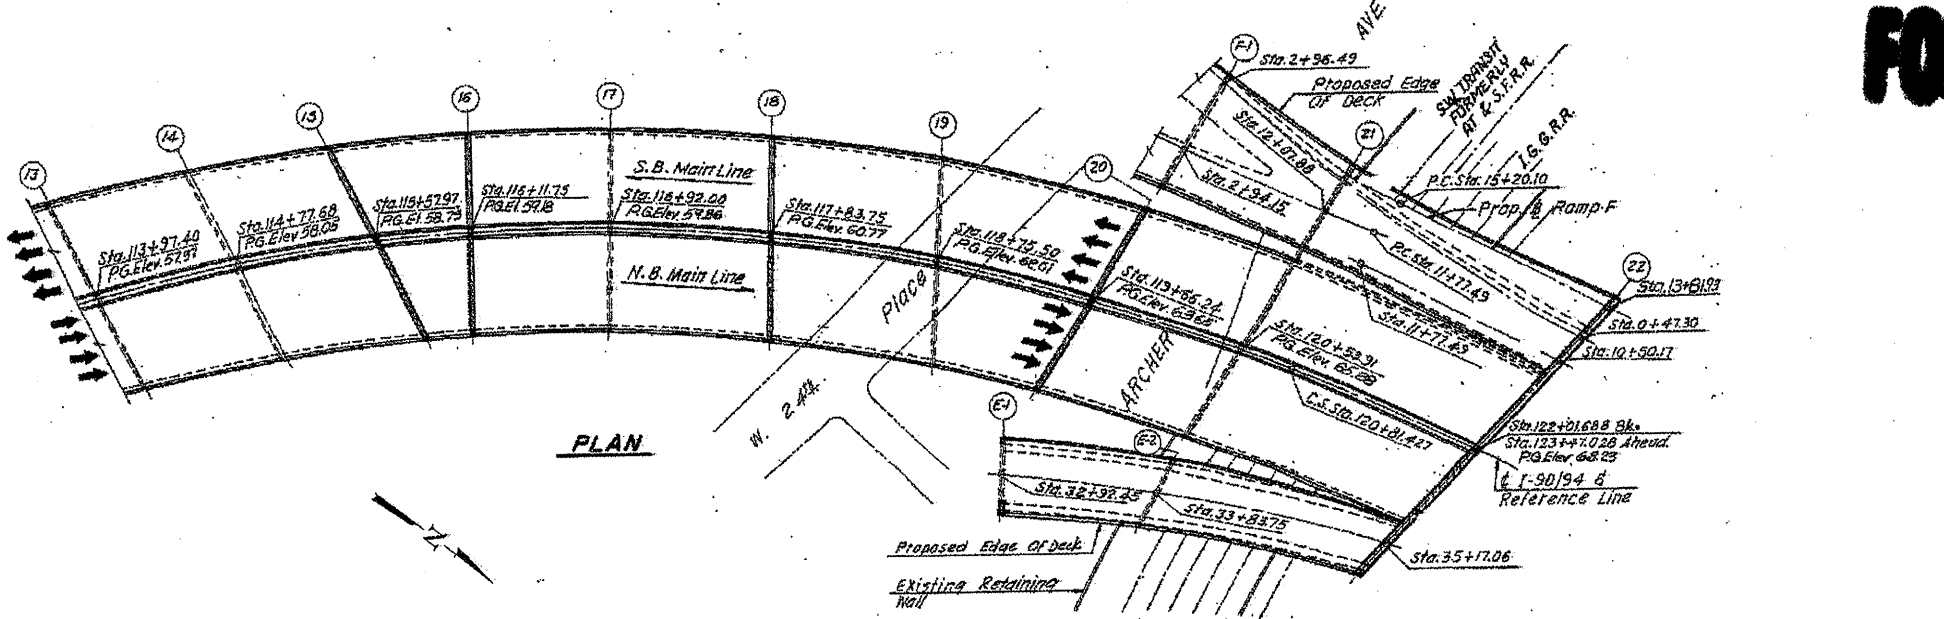

PLAN

**FOR INFORMATION ONLY**

ILLINOIS DEPARTMENT OF  
TRANSPORTATION  
I-90/94 (DAN RYAN EXPRESSWAY)  
GENERAL PLAN AND ELEVATION  
SN 016-1115