


ROUTE	SECTION	COUNTY	TOTAL SHEETS	SHEET NUMBER
FAI 90/94	2011-027-I	COOK	87	16

CONTRACT NO. 60P27

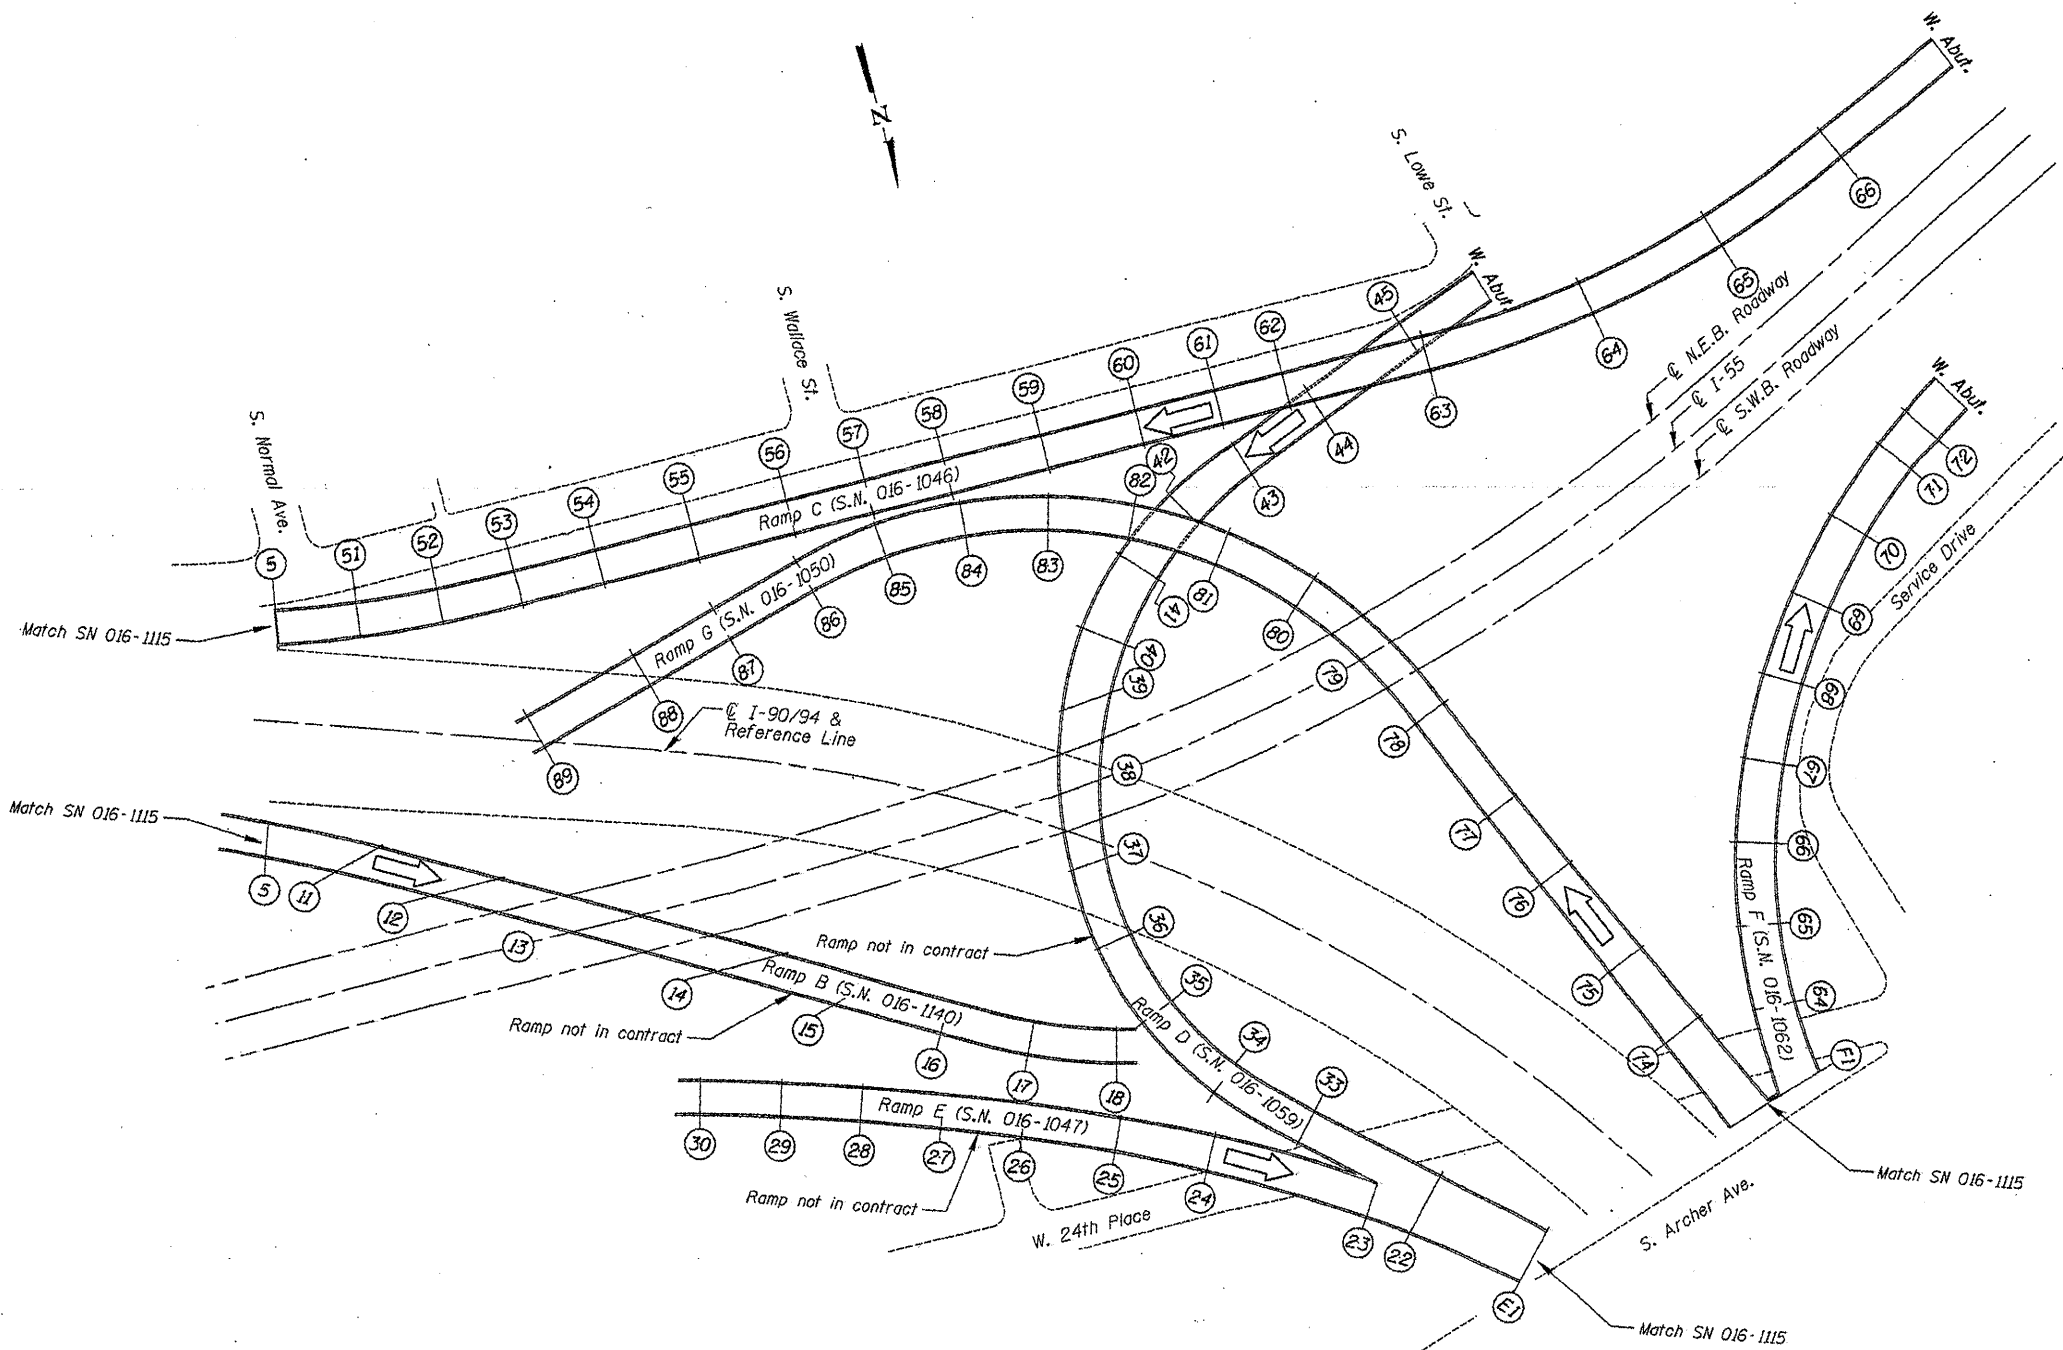

**FOR INFORMATION ONLY**

ILLINOIS DEPARTMENT OF  
TRANSPORTATION

I-90/94 (DAN RYAN EXPRESSWAY)  
GENERAL PLAN

SN 016-1046, SN 016-1050, SN 016-1062  
SN 016-1059, SN 016-1140, SN 016-1047