



| | | | | |
|--------------------|-----------------------|----------------|--------------------|--------------------|
| ROUTE FAI 90/94 | SECTION 2011-027-1 | COUNTY COOK | TOTAL SHEETS 87 | SHEET NUMBER 17 |
|--------------------|-----------------------|----------------|--------------------|--------------------|

CONTRACT NO. 60P27

FOR INFORMATION ONLY

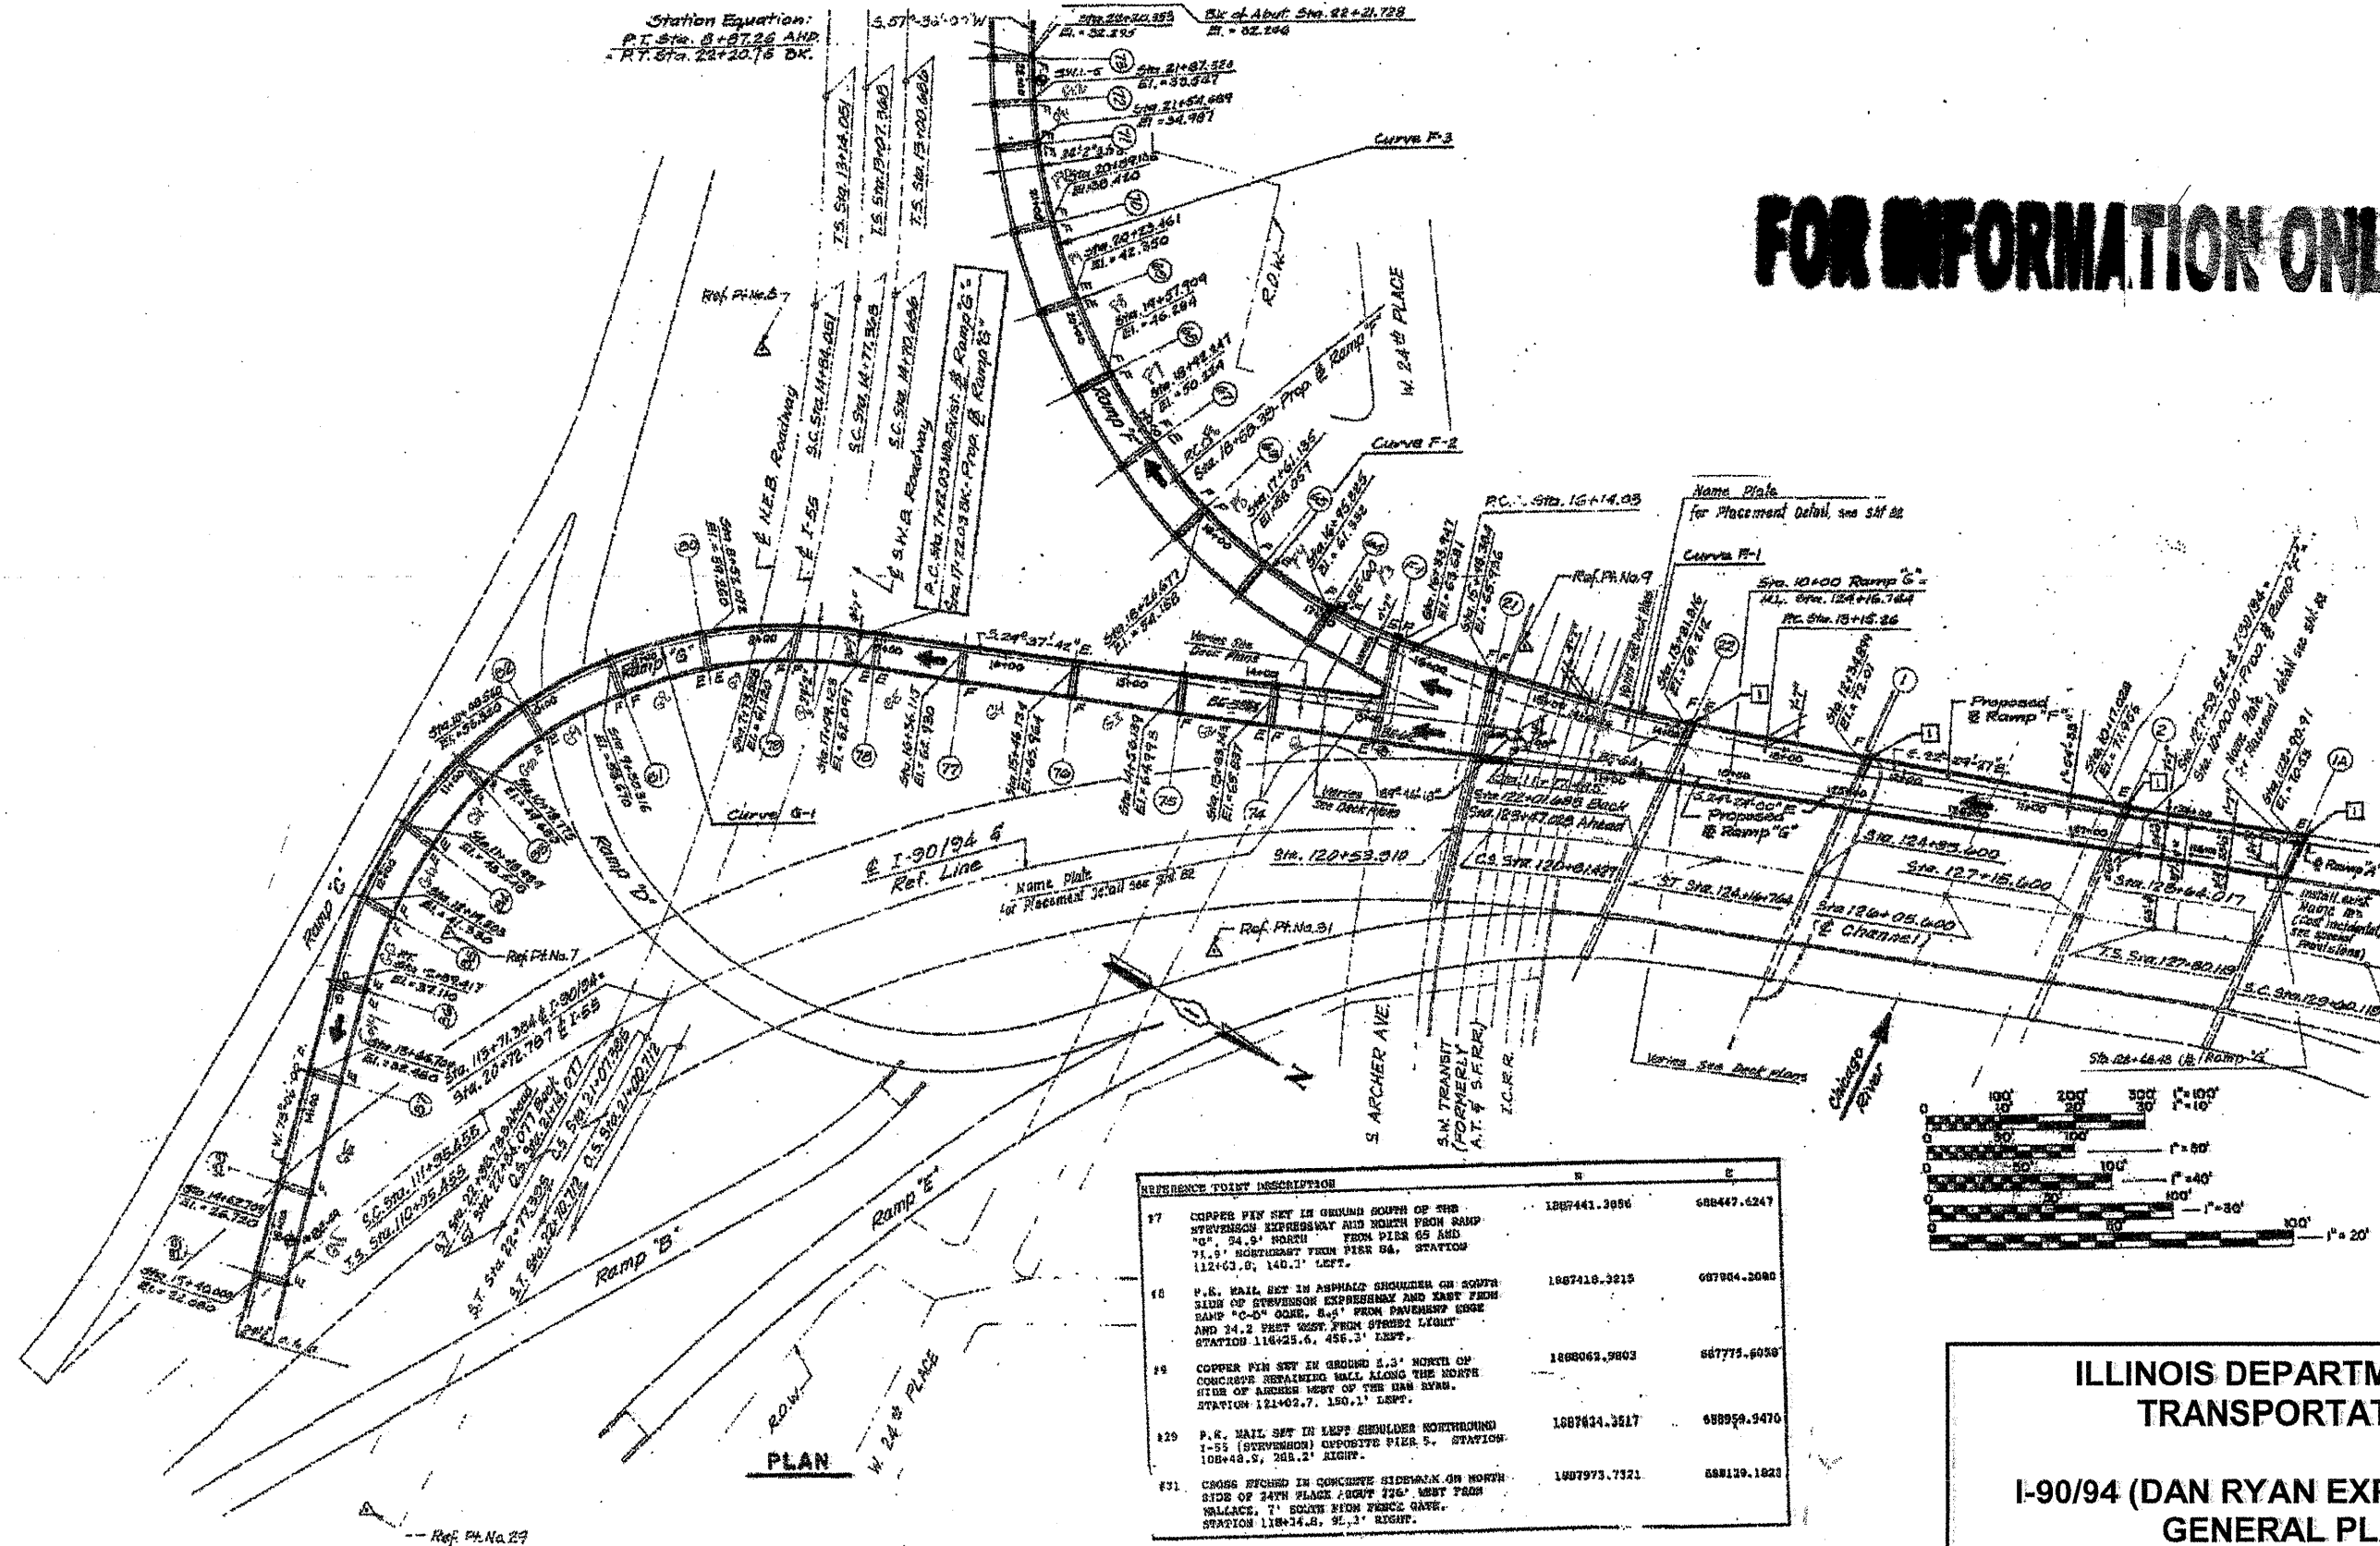

| REFERENCE POINT DESCRIPTION | N | E |
|---|--------------|-------------|
| 17 COPPER PIN SET IN GROUND SOUTH OF THE STEVENSON EXPRESSWAY AND NORTH FROM RAMP "C". 54.9' NORTH FROM PIER 55 AND 71.9' NORTHWEST FROM PIER 54. STATION 112+03.9, 140.1' LEFT. | 1897441.3056 | 688447.6247 |
| 18 P.R. MAIL SET IN ASPHALT SHOULDER ON SOUTH SIDE OF STEVENSON EXPRESSWAY AND EAST FROM RAMP "C" OVER 2.5' FROM PAVEMENT EDGE AND 34.2 FEET WEST FROM STREET LIGHT. STATION 116+23.6, 455.3' LEFT. | 1867410.3213 | 687904.2080 |
| 19 COPPER PIN SET IN GROUND 2.3' NORTH OF CONCRETE RETAINING WALL ALONG THE NORTH SIDE OF ARCHER WEST OF THE DAN RYAN. STATION 121+02.7, 150.1' LEFT. | 1898063.9803 | 687775.6058 |
| 120 P.R. MAIL SET IN LEAF SHOULDER NORTHWEST 1-55 (STEVENSON) OPPOSITE PIER 5. STATION 108+48.9, 288.2' RIGHT. | 1887434.3817 | 688959.9470 |
| 231 CROSS FITTED IN CONCRETE SIDEWALK ON NORTH SIDE OF 24TH PLACE 100' WEST FROM WALLS. 7' SOUTH FROM FENCE GATE. STATION 118+14.8, 91.3' RIGHT. | 1907973.7321 | 688129.1823 |

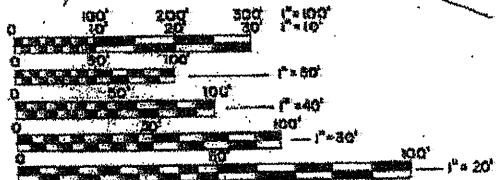

**ILLINOIS DEPARTMENT OF
TRANSPORTATION**

**I-90/94 (DAN RYAN EXPRESSWAY)
GENERAL PLAN**

SN 016-1050, SN 016-1062, SN 016-1066