



ROUTE FAI 90/94	SECTION 2011-027-I	COUNTY COOK	TOTAL SHEETS 87	SHEET NUMBER 18
--------------------	-----------------------	----------------	--------------------	--------------------

CONTRACT NO. 60P27

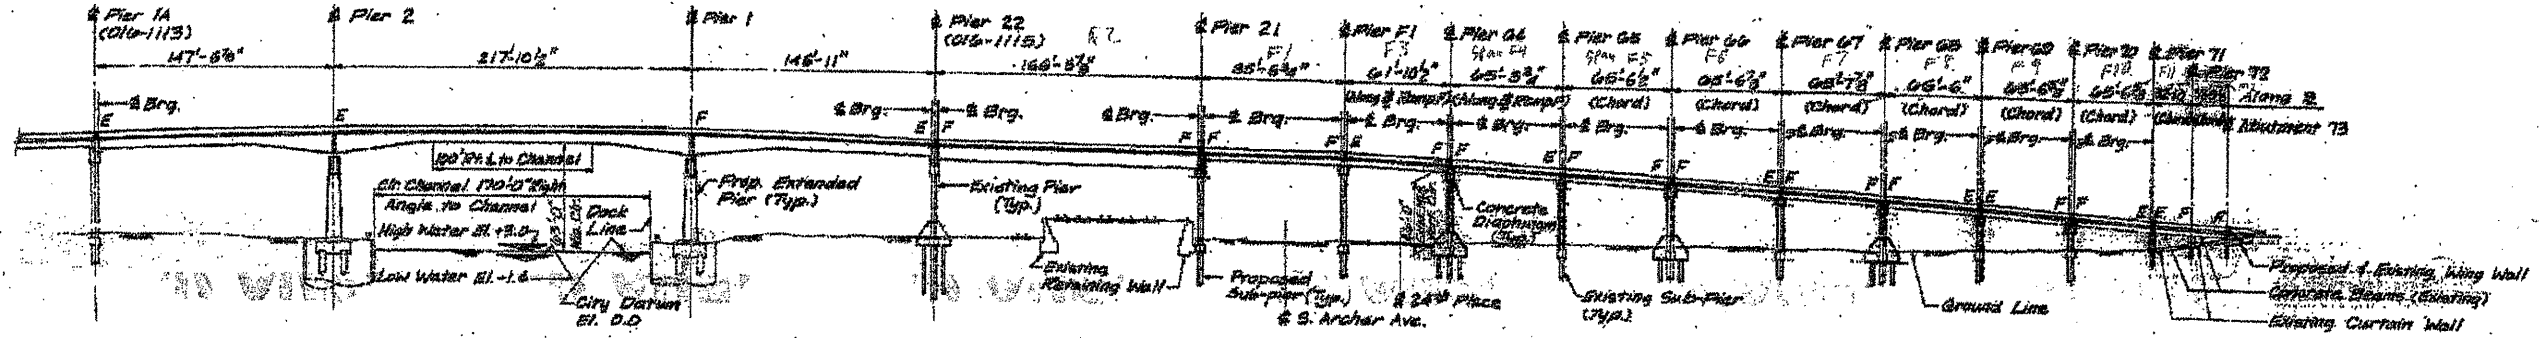

ELEVATION - WEST RAMP & RAMP F

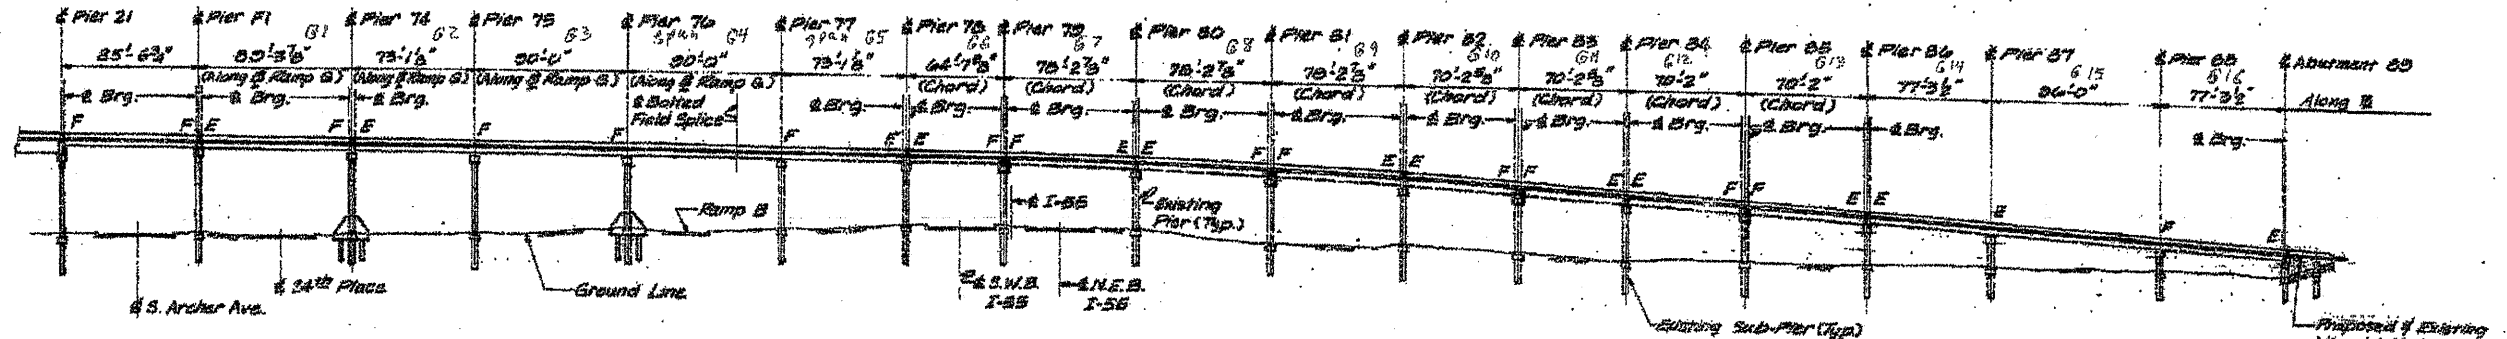

ELEVATION - RAMP G

**FOR INFORMATION ONLY**

ILLINOIS DEPARTMENT OF  
TRANSPORTATION  
  
I-90/94 (DAN RYAN EXPRESSWAY)  
ELEVATION & PROFILE  
SN 016-1050, SN 016-1062, SN 016-1066