
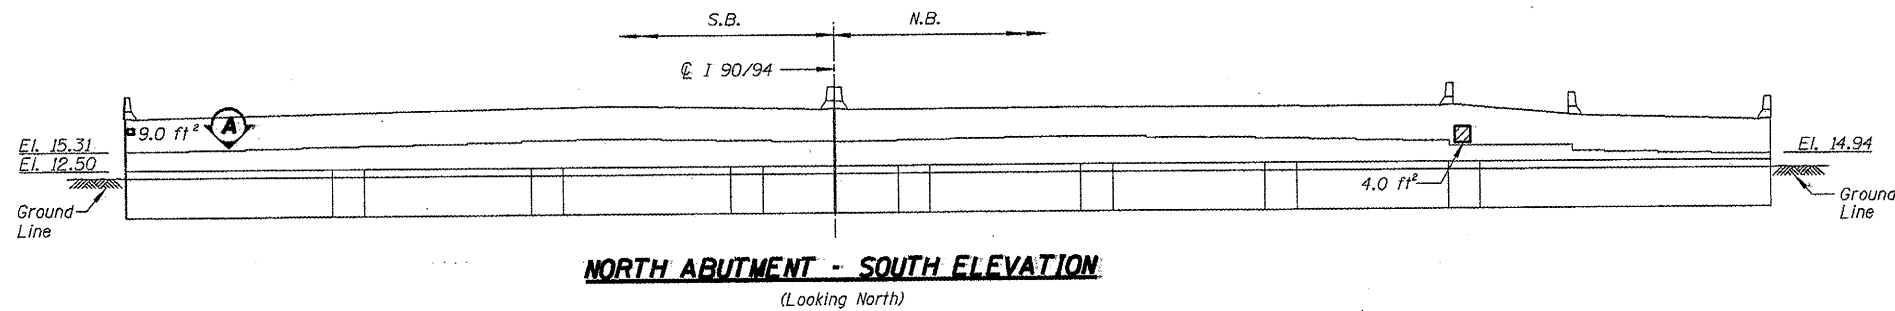
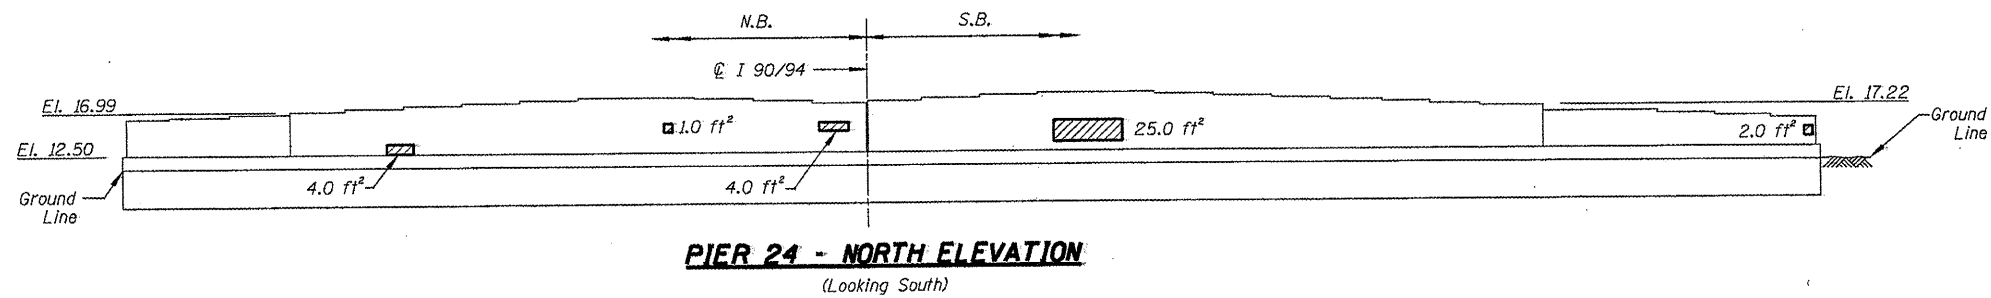
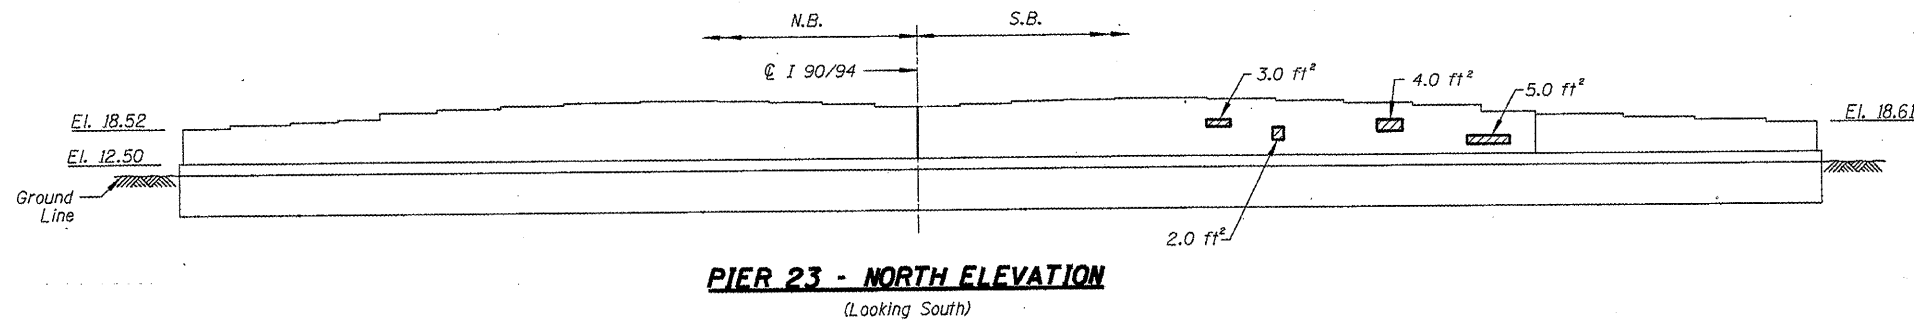



ROUTE FAI 90/94	SECTION 2011-027-I	COUNTY COOK	TOTAL SHEETS 87	SHEET NUMBER 27
--------------------	-----------------------	----------------	--------------------	--------------------


CONTRACT NO. 60P27

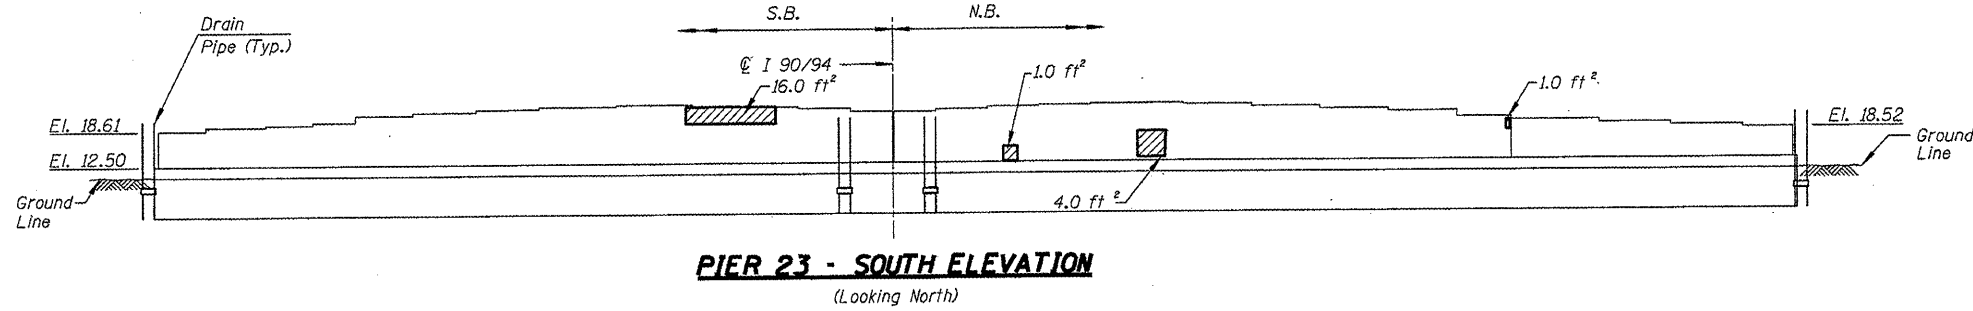

BILL OF MATERIAL

ITEM	UNIT	QUANTITY
Structural Repair of Concrete (Depth equal to or less than 5")	SQ. FT.	93.0

 - Structural Repair of Concrete (Depth equal to or less than 5")

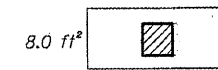

NORTH ABUTMENT - VIEW A

Looking down at
top of seat

ILLINOIS DEPARTMENT OF
TRANSPORTATION

I-90/94 (DAN RYAN EXPRESSWAY)
SUBSTRUCTURE REPAIRS
SN 016-0137
PIERS 23, 24 & N. ABUT.