
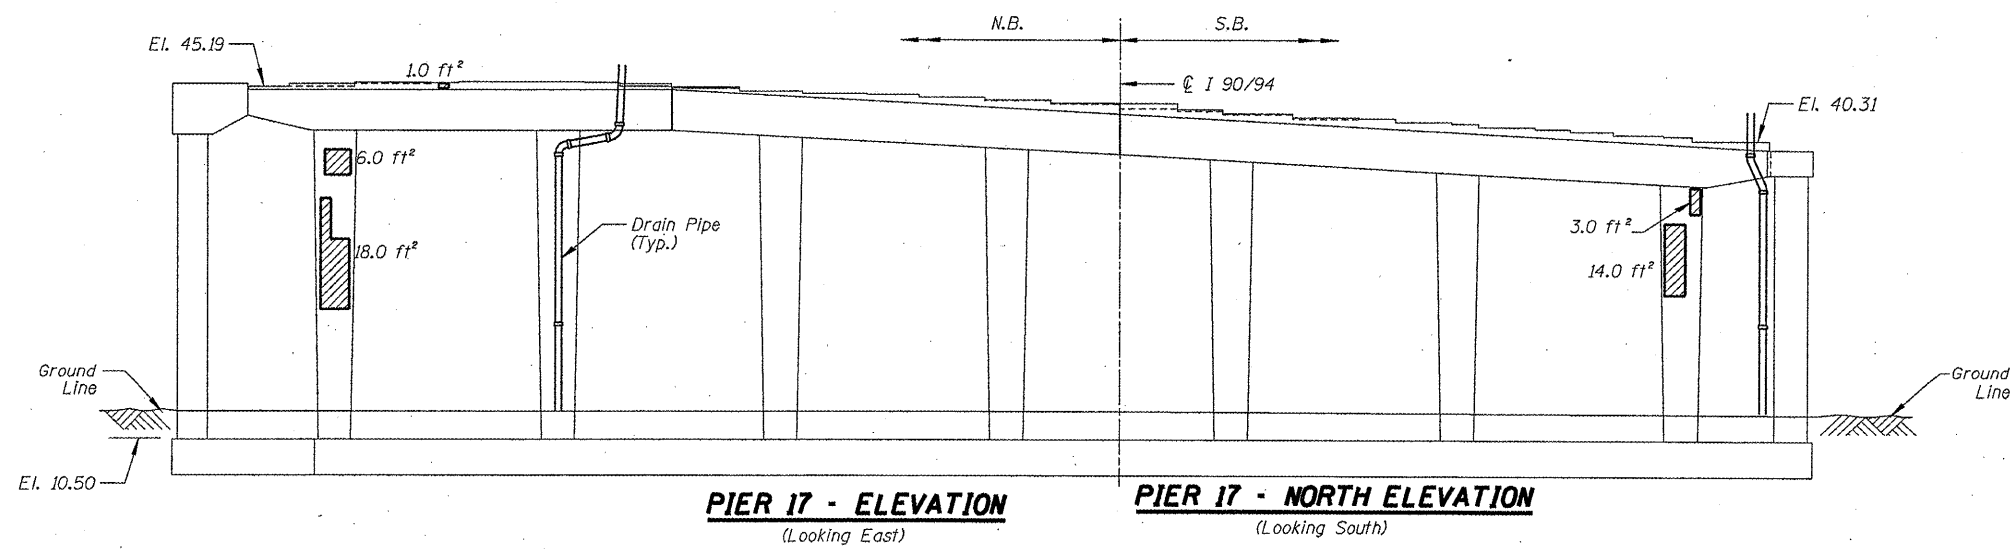


ROUTE FAI 90/94	SECTION 2011-027-I	COUNTY COOK	TOTAL SHEETS 87	SHEET NUMBER 59
--------------------	-----------------------	----------------	--------------------	--------------------

CONTRACT NO. 60P27

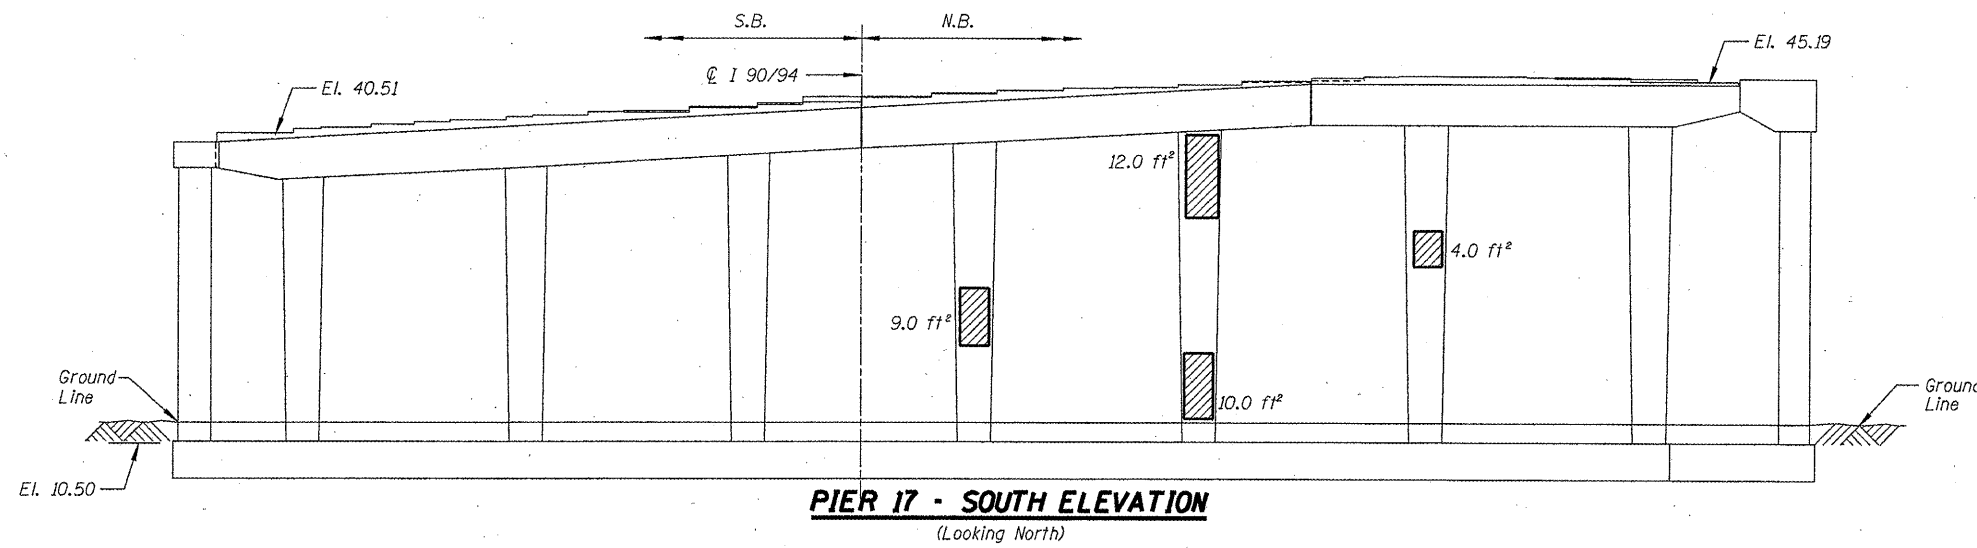

- Structural Repair of Concrete (Depth equal to or less than 5")

**BILL OF MATERIAL**

ITEM	UNIT	QUANTITY
Structural Repair of Concrete (Depth equal to or less than 5")	SQ. FT.	77.0

ILLINOIS DEPARTMENT OF  
TRANSPORTATION  
  
I-90/94 (DAN RYAN EXPRESSWAY)  
SUBSTRUCTURE REPAIRS  
SN 016-1117  
PIER 17