


ROUTE	SECTION	COUNTY	TOTAL SHEETS	SHEET NUMBER
FAI 90/94	2011-027-1	COOK	87	74

CONTRACT NO. 60P27

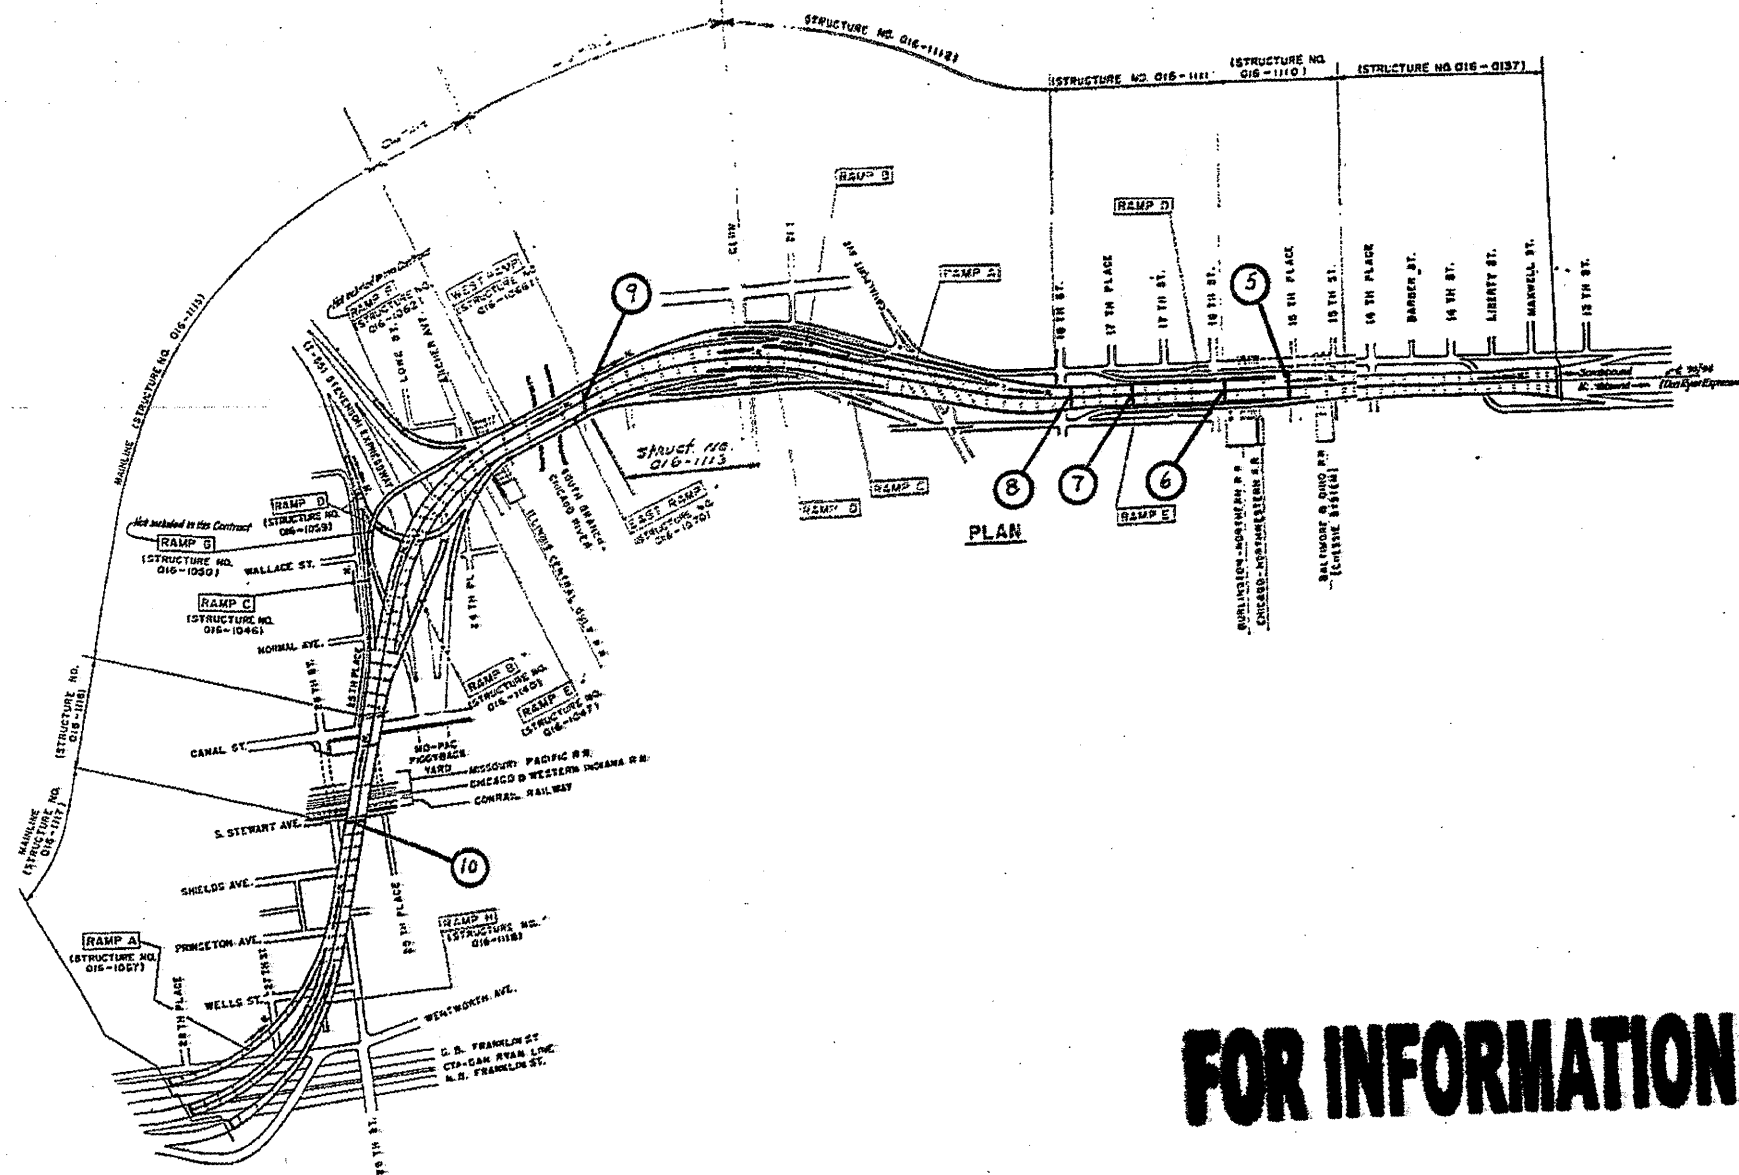

KEY LOCATIONS

- ⑤ BR. NO. 016-1110, PIER 1
- ⑥ BR. NO. 016-1110, PIER 4
- ⑦ BR. NO. 016-1111, PIER 7
- ⑧ BR. NO. 016-1111, PIER 2
- ⑨ BR. NO. 016-1113, PIER 1
- ⑩ BR. NO. 016-1116, PIER 26

	S.B. LANE	N.B. LANES
⑤	SOUTH	NORTH
⑥	SOUTH	NORTH
⑦	SOUTH	NORTH
⑧	SOUTH	NORTH
⑨	NORTH	NORTH
⑩	SOUTH	NORTH

FOR INFORMATION ONLY

ILLINOIS DEPARTMENT OF
TRANSPORTATION

I-90/94 (DAN RYAN EXPRESSWAY)
DRAINAGE SYSTEM REPAIRS
KEY LOCATIONS