



| ROUTE | SECTION | COUNTY | TOTAL SHEETS | SHEET NUMBER |
|-----------|------------|--------|--------------|--------------|
| FAI 90/94 | 2011-027-1 | COOK | 87 | 77 |


CONTRACT NO. 60P27

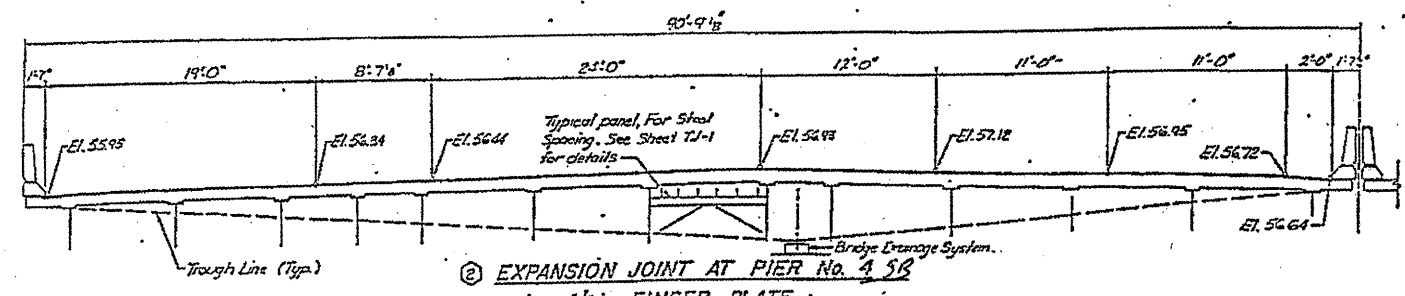


② EXPANSION JOINT AT PIER No. 4 SB
4 1/2 in. FINGER PLATE
LOCATION ⑥ 016-1110

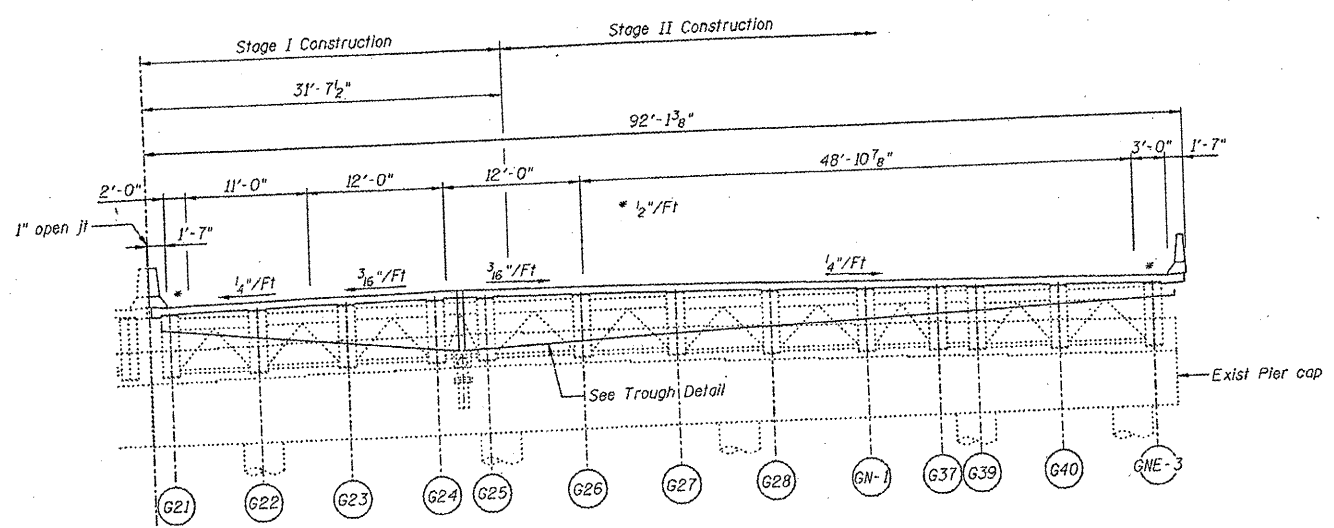


PIER 4 NORTHBOUND
ELEVATION AT PIER 4 (LOOKING NORTH)
(Dimensions along C Pier)

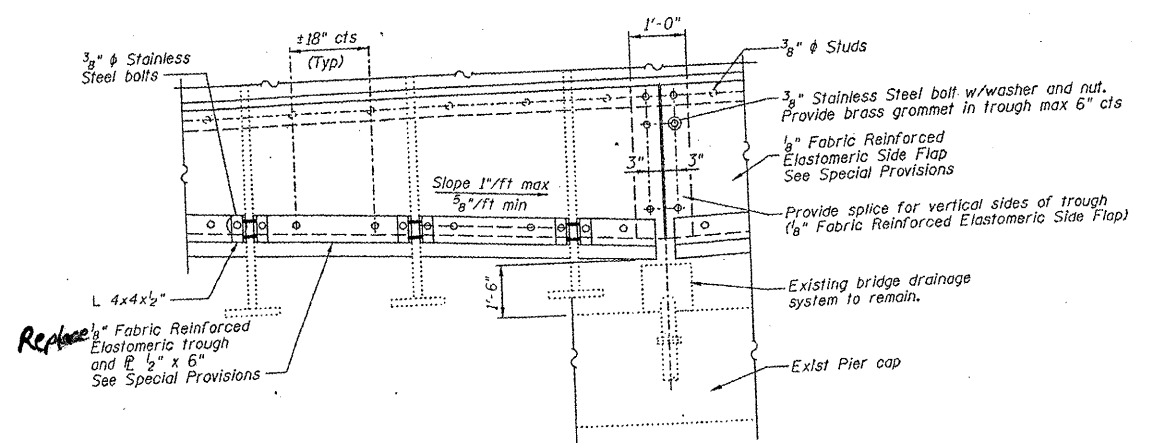

TROUGH DETAIL

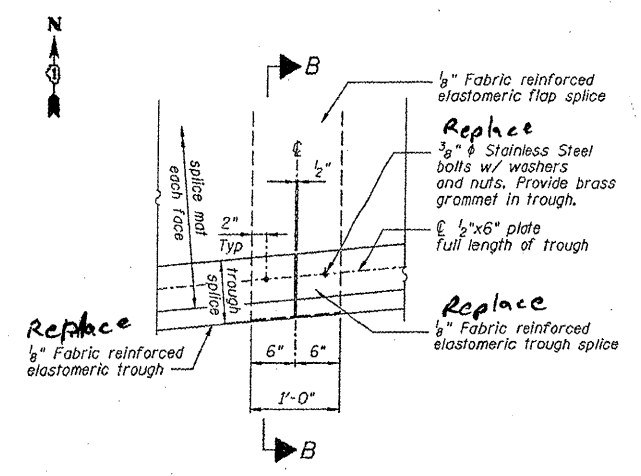

TROUGH SPLICE DETAIL

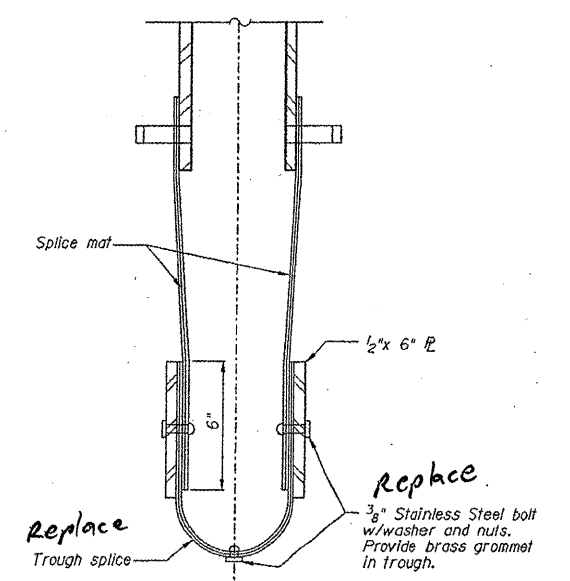

SECTION B-B

ILLINOIS DEPARTMENT OF
TRANSPORTATION

I-90/94 (DAN RYAN EXPRESSWAY)
DRAINAGE SYSTEM REPAIRS
SN 016-1110
PIER 4 NB & SB
SHEET 1 OF 2