


ROUTE	SECTION	COUNTY	TOTAL SHEETS	SHEET NUMBER
FAI 90/94	2011-027-1	COOK	87	79

CONTRACT NO. 60P27

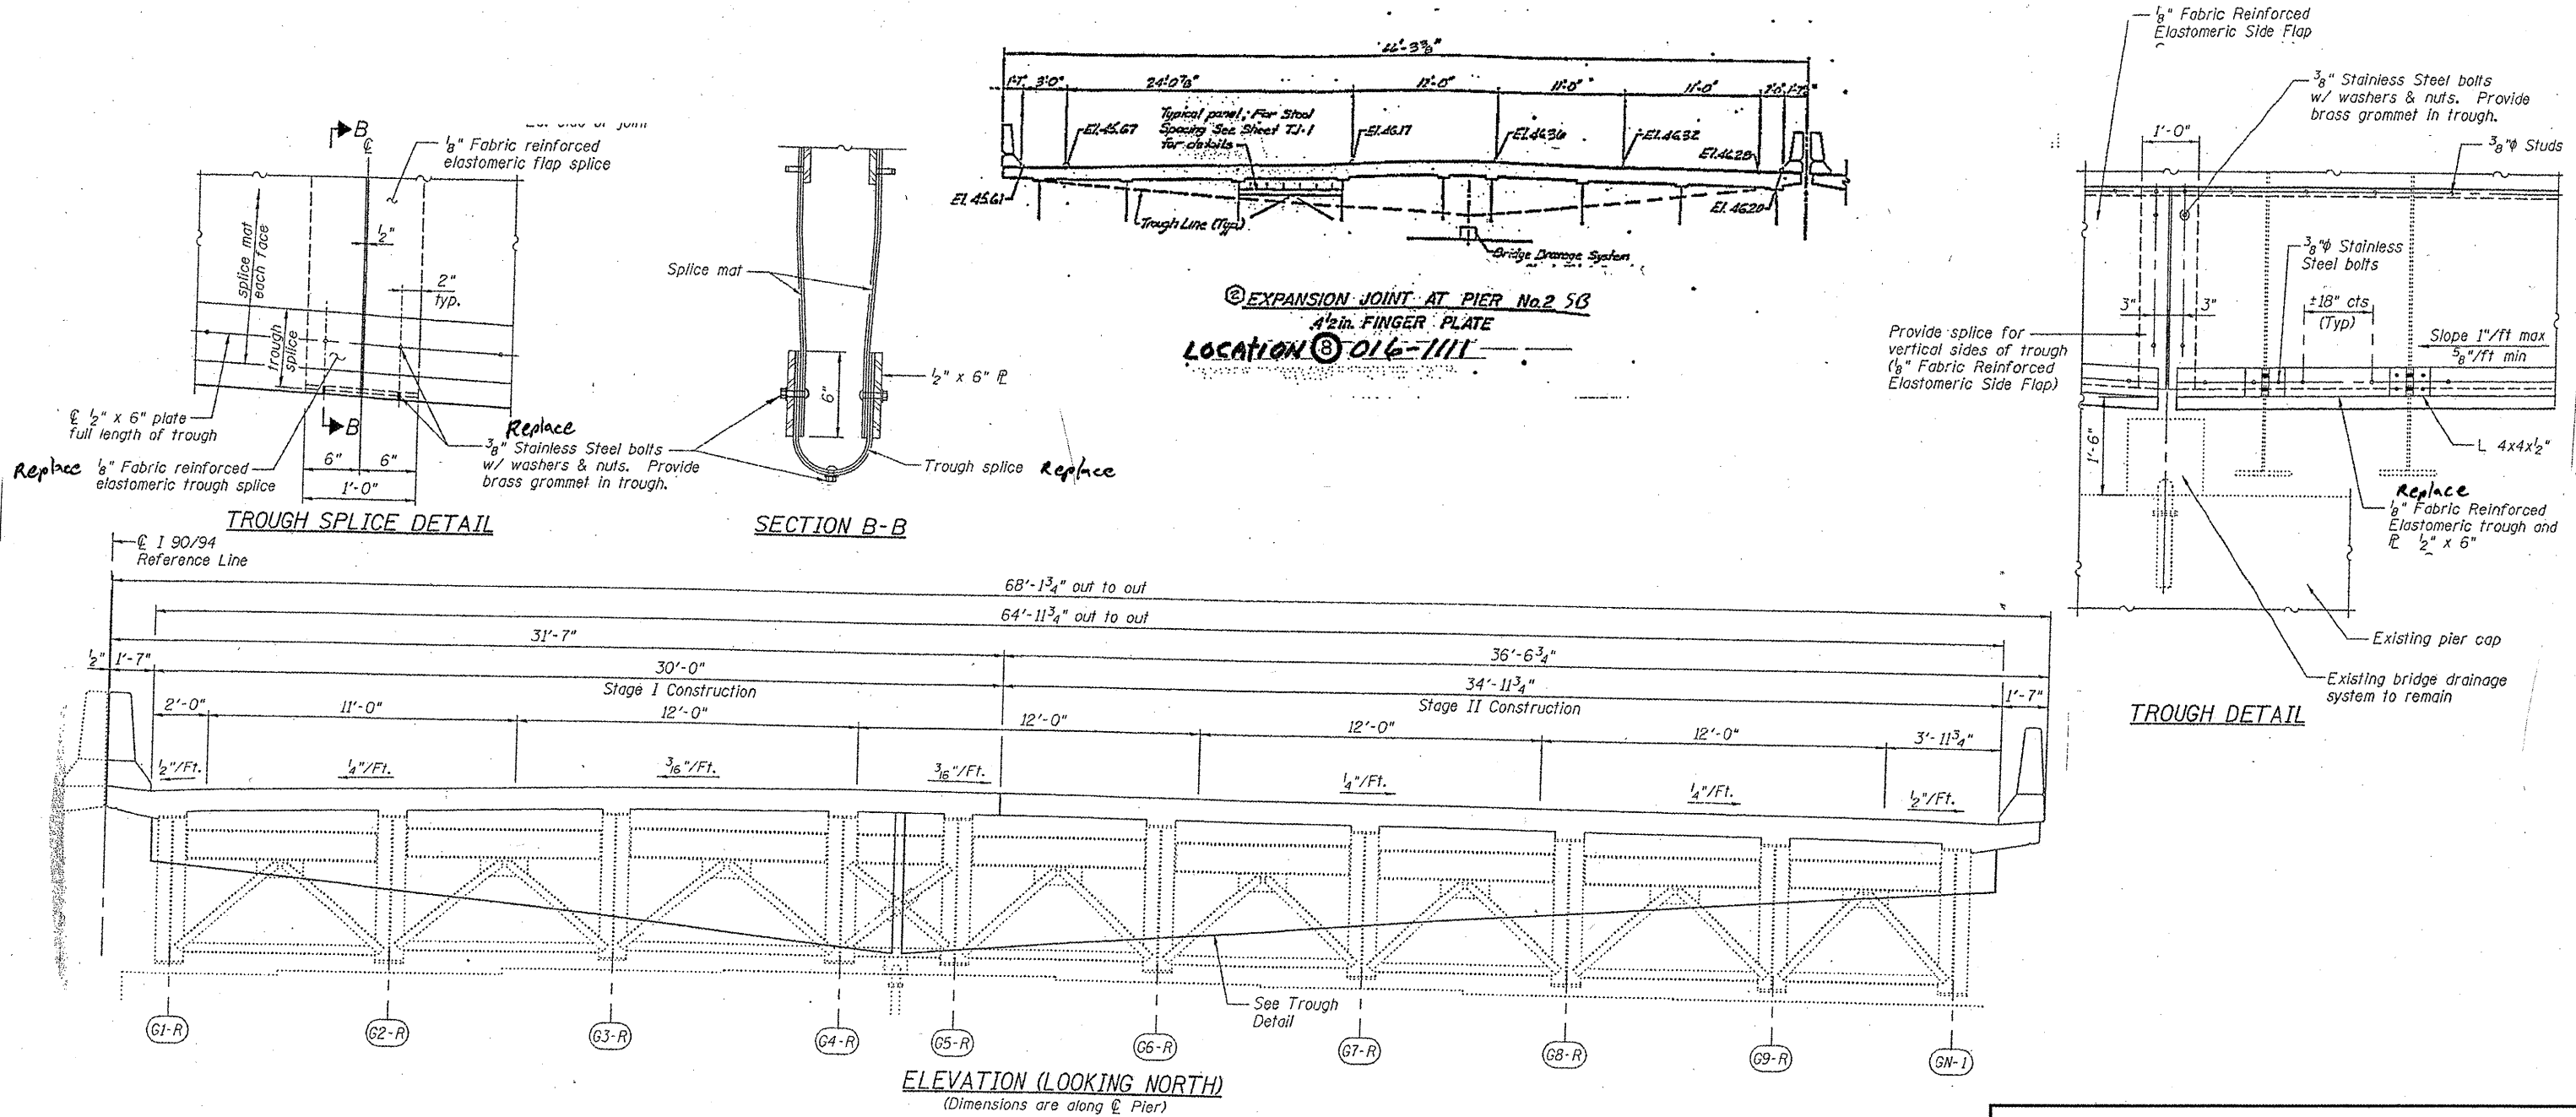

**ILLINOIS DEPARTMENT OF
TRANSPORTATION**

**I-90/94 (DAN RYAN EXPRESSWAY)
DRAINAGE SYSTEM REPAIRS
SN 016-1111
PIER 2 NB & SB
SHEET 1 OF 2**