


ROUTE	SECTION	COUNTY	TOTAL SHEETS	SHEET NUMBER
FAI 90/94	2011-027-1	COOK	87	80

CONTRACT NO. 60P27

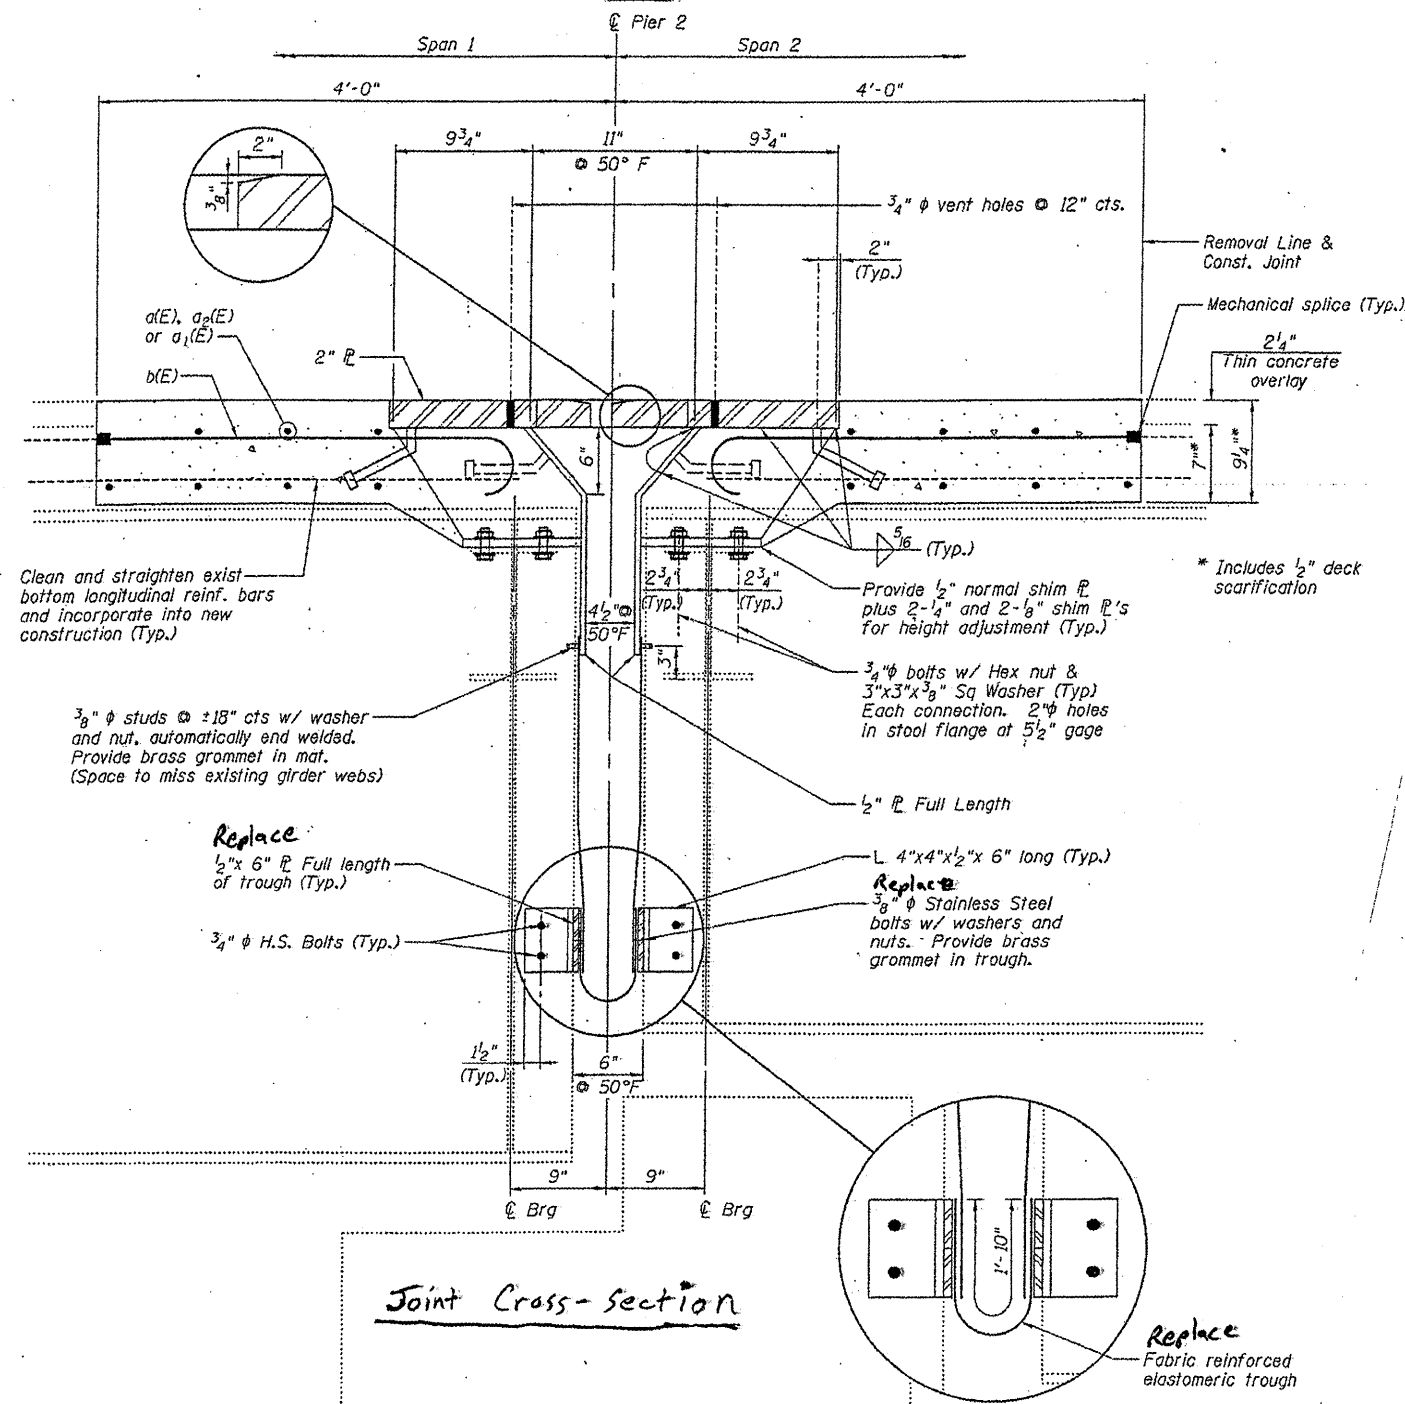

**BILL OF MATERIAL**

ITEM	UNIT	QUANTITY
Bridge Drainage System Repairs	FT.	136.0

**DRAINAGE REPAIR NOTES**

- The Contractor shall replace the Fabric Reinforced Elastomeric Trough, splices, & stainless steel bolts with washers & nuts as detailed & according to 520 of the Standard Specifications. The length of neoprene trough required is included in the quantity for "Bridge Drainage System Repairs". Removal of existing finger plate trough & any debris is included in the cost of "Bridge Drainage System Repairs".

ILLINOIS DEPARTMENT OF  
TRANSPORTATION

I-90/94 (DAN RYAN EXPRESSWAY)  
DRAINAGE SYSTEM REPAIRS

SN 016-1111  
PIER 2 NB & SB  
SHEET 2 OF 2