
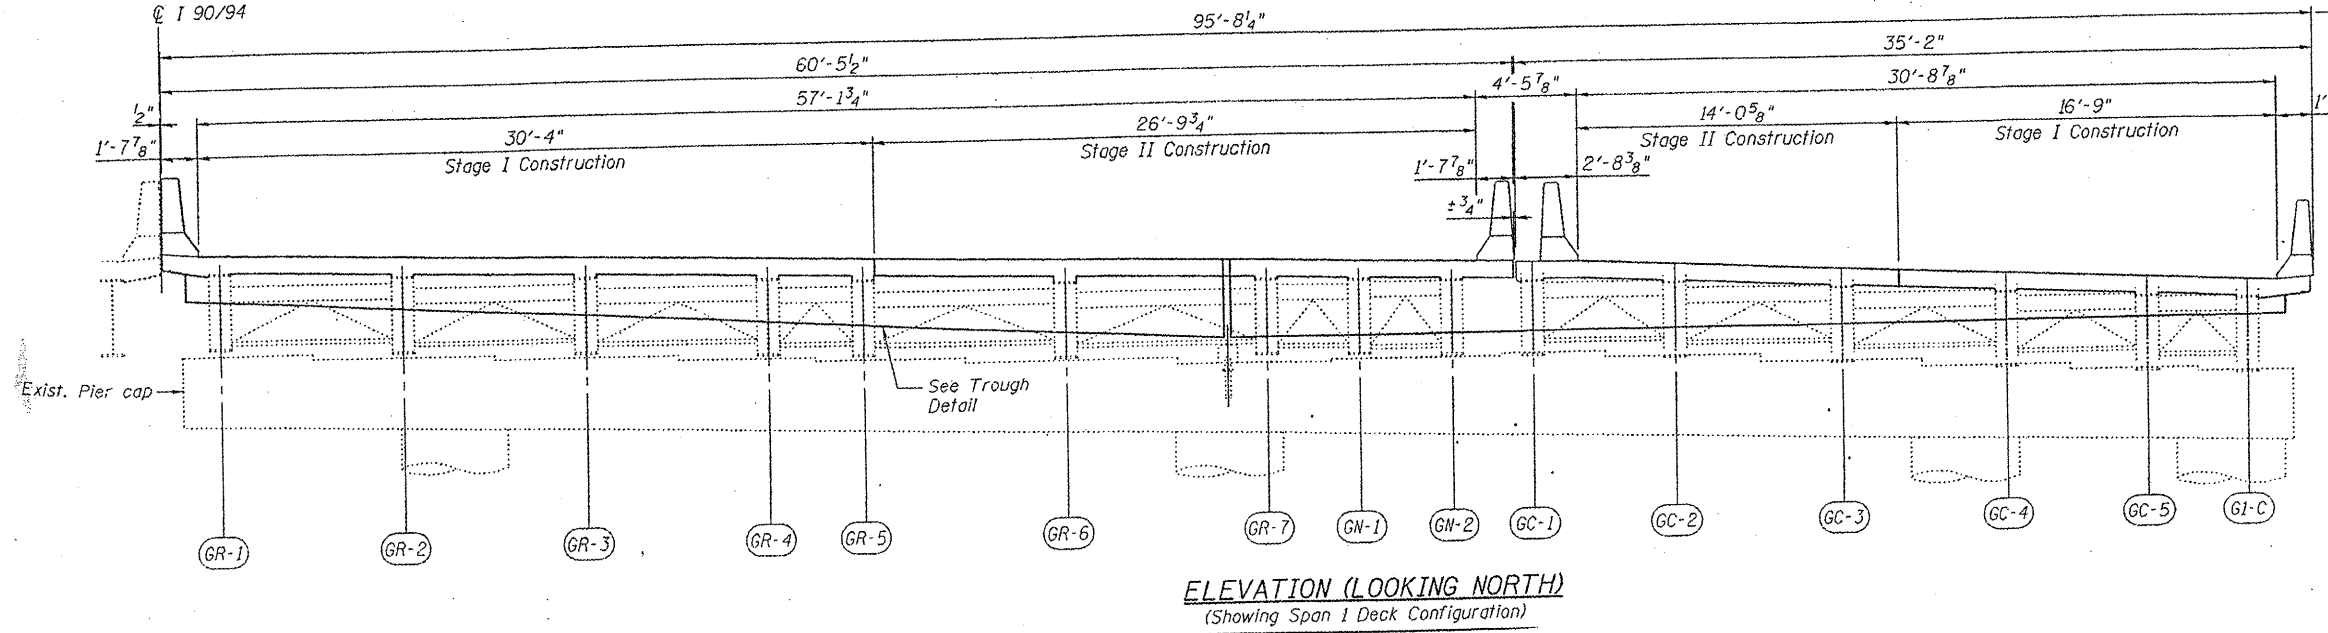
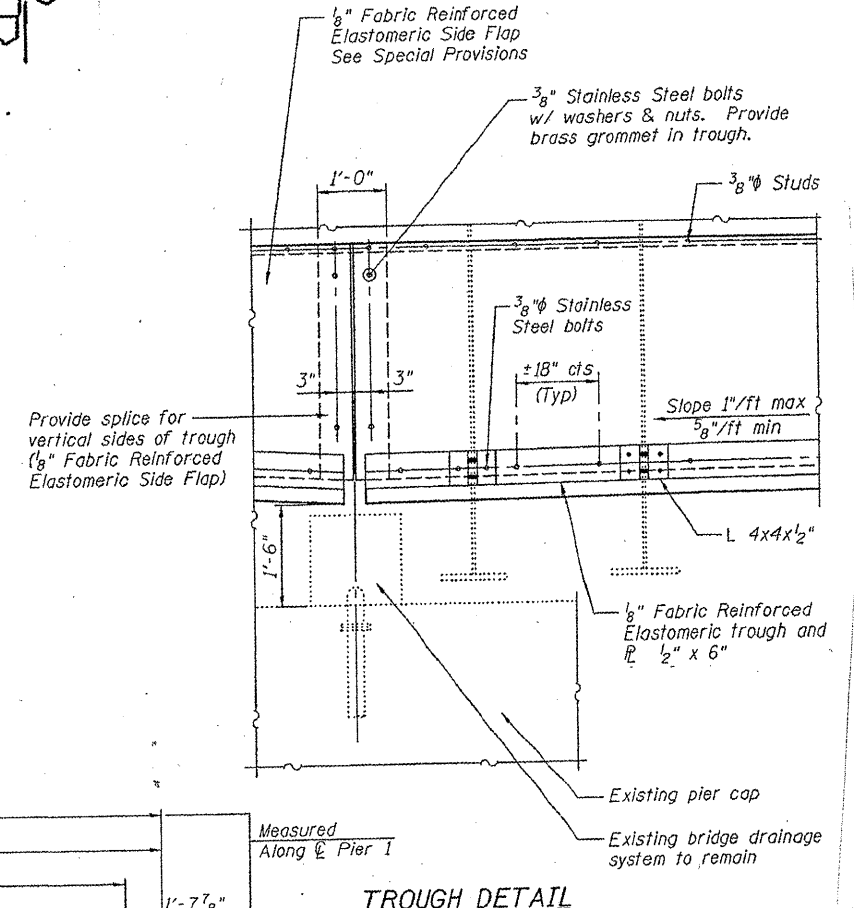
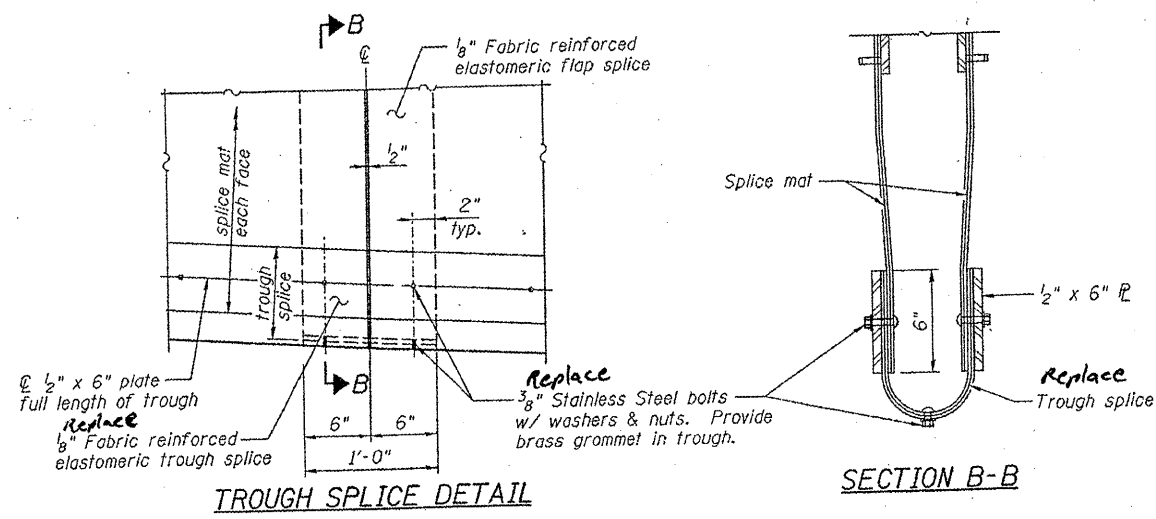


ROUTE FAI 90/94	SECTION 2011-027-1	COUNTY COOK	TOTAL SHEETS 87	SHEET NUMBER 87
--------------------	-----------------------	----------------	--------------------	--------------------

CONTRACT NO. 60P27

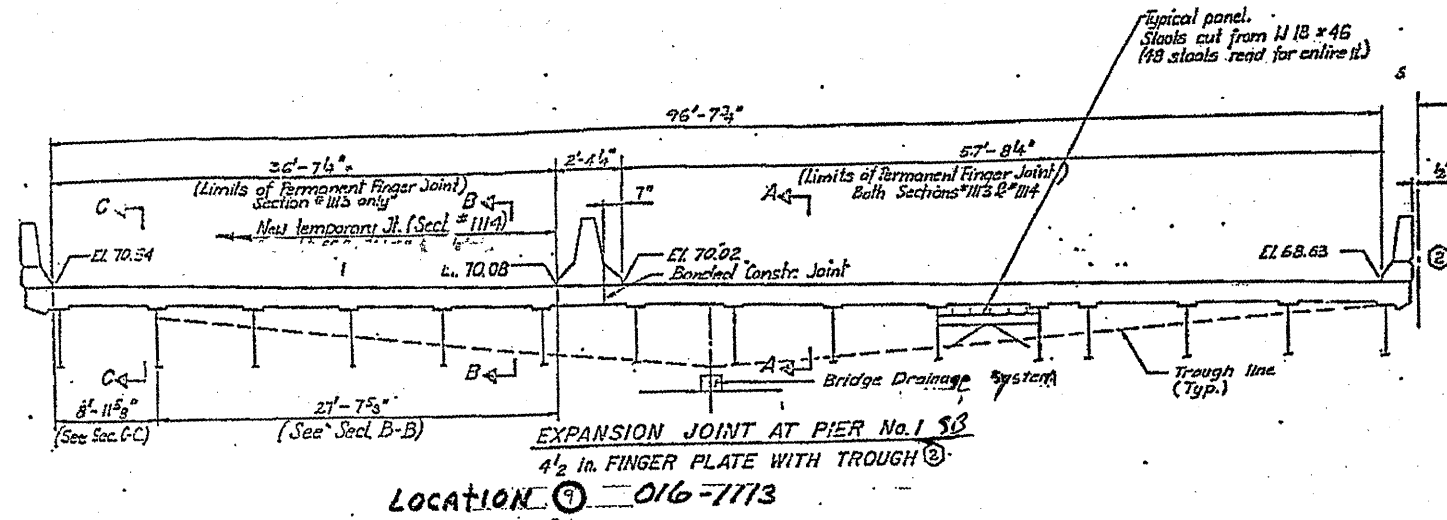

ILLINOIS DEPARTMENT OF
TRANSPORTATION
I-90/94 (DAN RYAN EXPRESSWAY)
DRAINAGE SYSTEM REPAIRS
SN 016-1113
PIER 1 NB & SB
SHEET 1 OF 2