


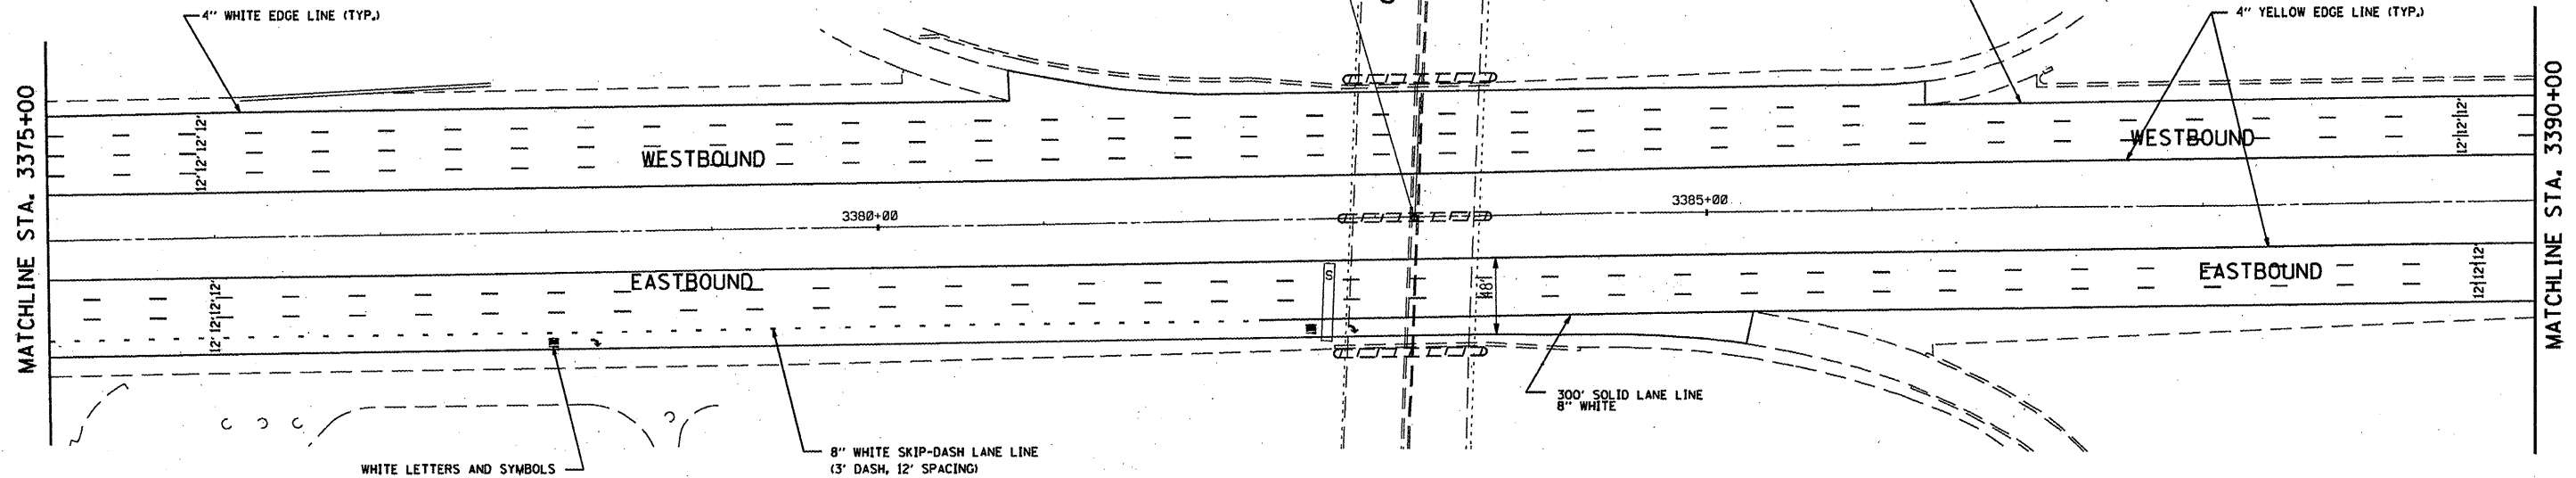

KENNEDY EXPY. @ STA. 3383+24.29
 CUMBERLAND AVE. @ STA. 117+77.80 (OVERHEAD)

CUMBERLAND AVE.



NOTE:

SEE DISTRICT DETAIL "MULTI-LANE FREEWAY PAVEMENT MARKING DETAILS" FOR RAISED REFLECTIVE PAVEMENT MARKERS AND OTHER PAVEMENT MARKINGS.

1 Rev. 05/24/2011 BN

FILE NAME = D151111-ahf-plan.dgn	USER NAME = netherbo	DESIGNED -	REVISED -
		DRAWN -	REVISED -
	PLOT SCALE = 100.0000' / IN.	CHECKED -	REVISED -
	PLOT DATE = 5/31/2011	DATE -	REVISED -

STATE OF ILLINOIS
 DEPARTMENT OF TRANSPORTATION

(I-90) (KENNEDY EXPRESSWAY)			
PROPOSED PLANS & PAVEMENT MARKING PLANS			
SCALE: 1" = 50'	SHEET NO. OF SHEETS	STA. 3375+00 TO STA. 3390+00	

F.A.I. RTE. 90	SECTION 2011-029-1	COUNTY COOK	TOTAL SHEETS 20	SHEET NO. 6
CONTRACT NO. 60P32				
ILLINOIS FED. AID PROJECT				