


NOTE:
SEE DISTRICT DETAIL "MULTI-LANE FREEWAY PAVEMENT MARKING DETAILS" FOR RAISED REFLECTIVE PAVEMENT MARKERS AND OTHER PAVEMENT MARKINGS.

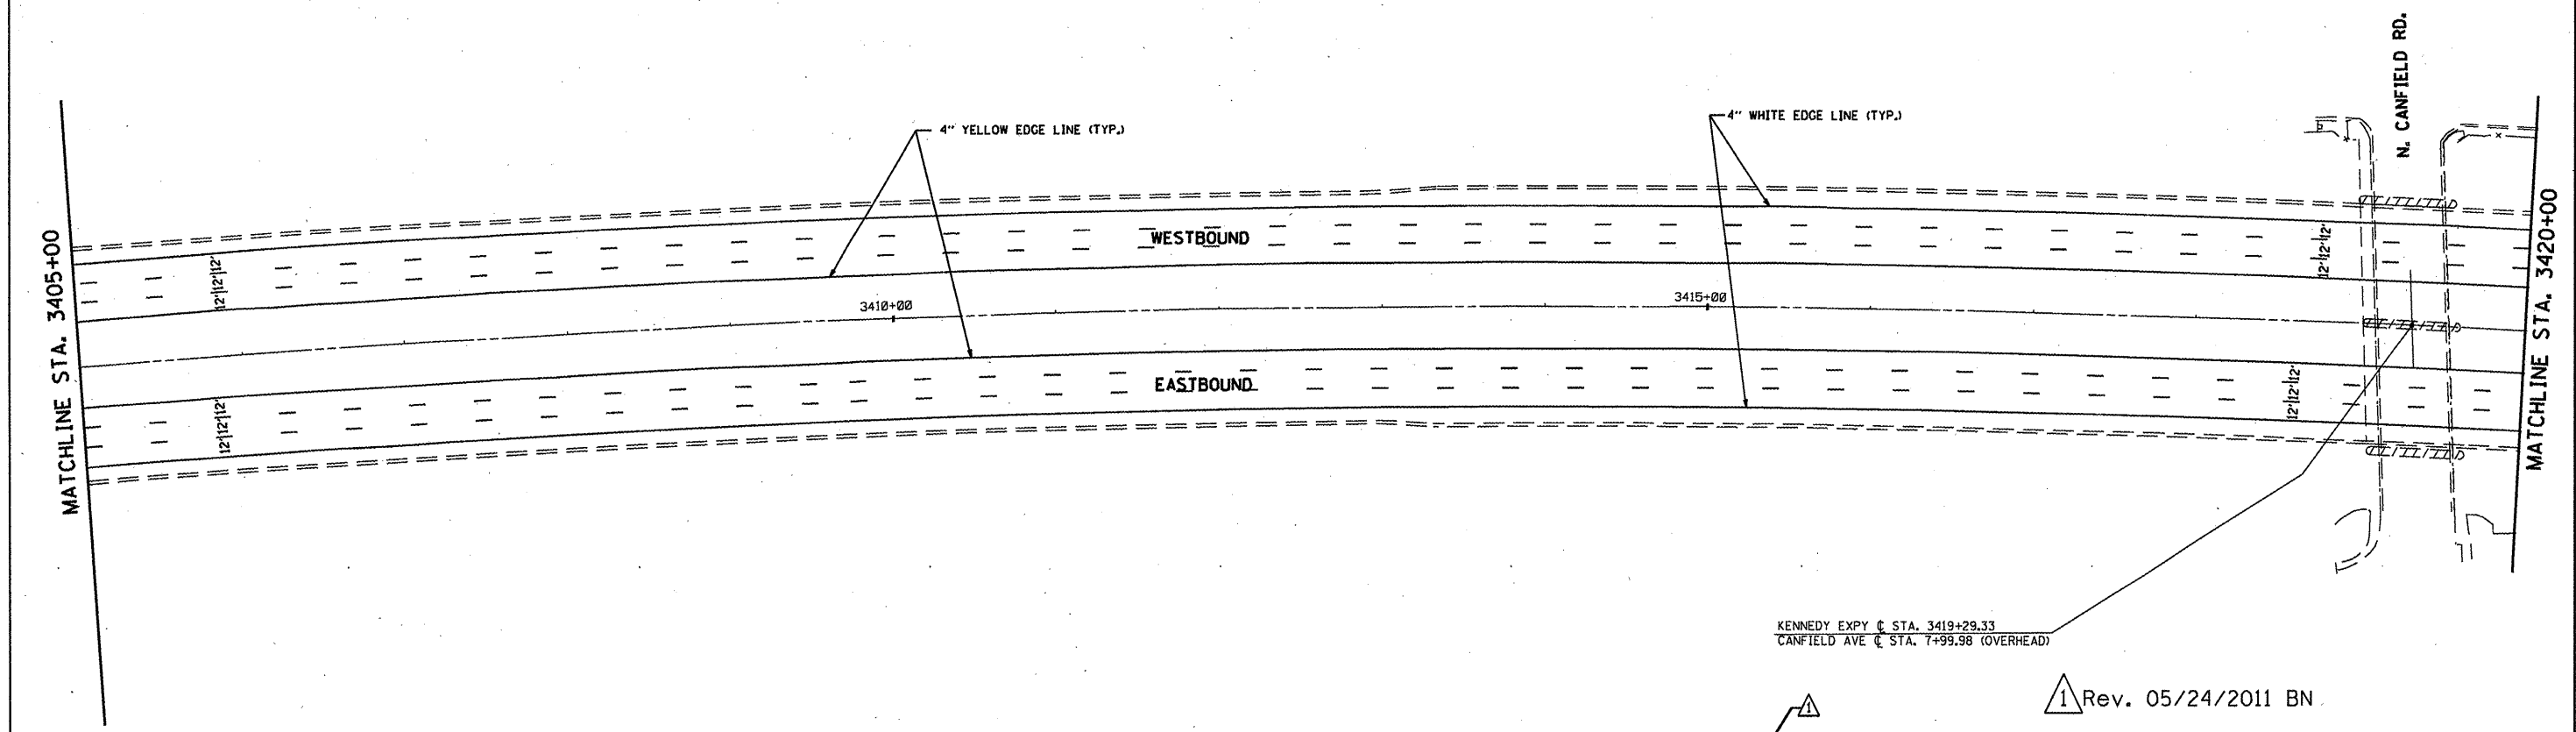

1 Rev. 05/24/2011 BN

FILE NAME : 0151111-ahc-plan.dgn	USER NAME = nathanbo	DESIGNED -	REVISED -	STATE OF ILLINOIS DEPARTMENT OF TRANSPORTATION	[I-90] (KENNEDY EXPRESSWAY) PROPOSED PLANS & PAVEMENT MARKING PLANS	F.A.I. RTE.:	SECTION	COUNTY	TOTAL SHEETS	SHEET NO.
	PLOT SCALE = 1/8" = 1' IN.	CHECKED -	REVISED -			90	2011-029-1	COOK	20	7
PLOT DATE = 5/31/2011	DATE -	REVISED -	REVISED -	SCALE: 1" = 50'	SHEET NO. OF SHEETS STA. 3390+00 TO STA. 3420+00	CONTRACT NO. 60P32 ILLINOIS FED. AID PROJECT				