


NOTE:
SEE DISTRICT DETAIL "MULTI-LANE FREEWAY PAVEMENT MARKING DETAILS" FOR RAISED REFLECTIVE PAVEMENT MARKERS AND OTHER PAVEMENT MARKINGS.

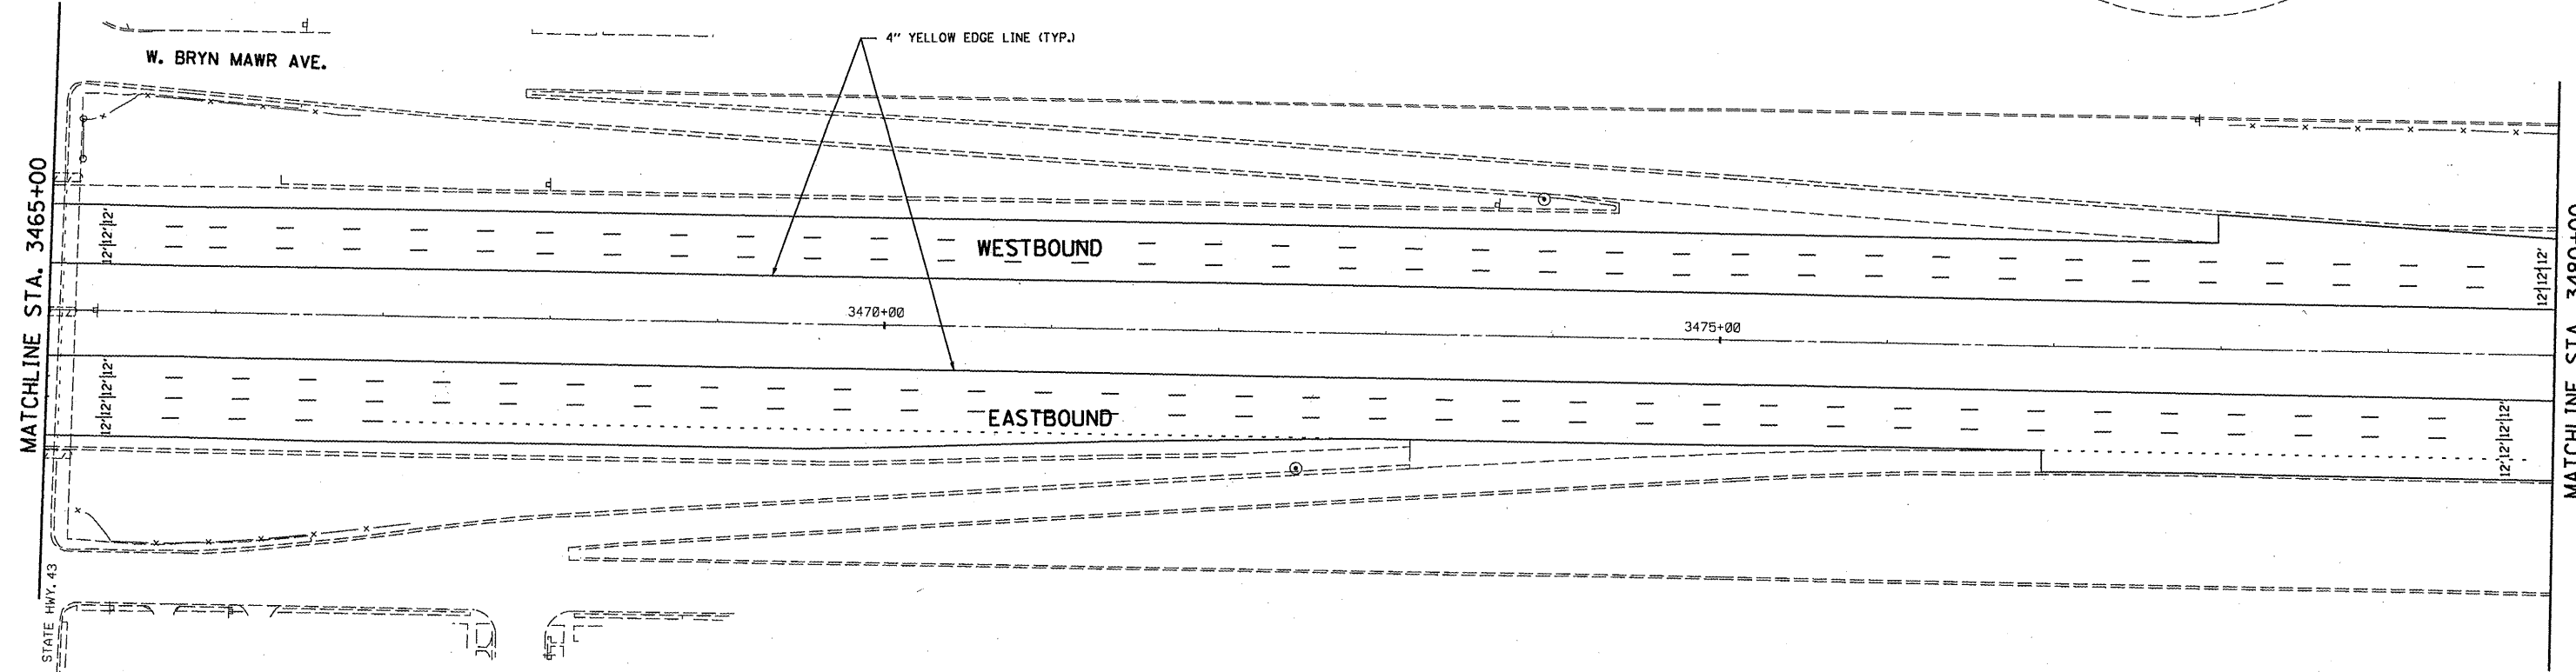

FILE NAME =	USER NAME = nathanbc
D:\11111-sht-plan.dgn	

DESIGNED -	REVISD -
DRAWN -	REVISD -
CHECKED -	REVISD -
DATE -	REVISD -

PLOT SCALE = 100.0000' / IN.
PLOT DATE = 4/7/2011

**STATE OF ILLINOIS
DEPARTMENT OF TRANSPORTATION**

**I 90 (KENNEDY EXPRESSWAY)
PROPOSED PLANS & PAVEMENT MARKING PLANS**

SCALE: 1" = 50' SHEET NO. OF SHEETS STA. 3450+00 TO STA. 3480+00

F.A.I. RTE.	SECTION	COUNTY	TOTAL SHEETS	SHEET NO.
90	2011-029-1	COOK	20	9
CONTRACT NO. 60P32				
ILLINOIS FED. AID PROJECT				

Rev. 6-2-11