


NOTE:
 SEE DISTRICT DETAIL "MULTI-LANE FREEWAY
 PAVEMENT MARKING DETAILS" FOR RAISED
 REFLECTIVE PAVEMENT MARKERS AND OTHER
 PAVEMENT MARKINGS.

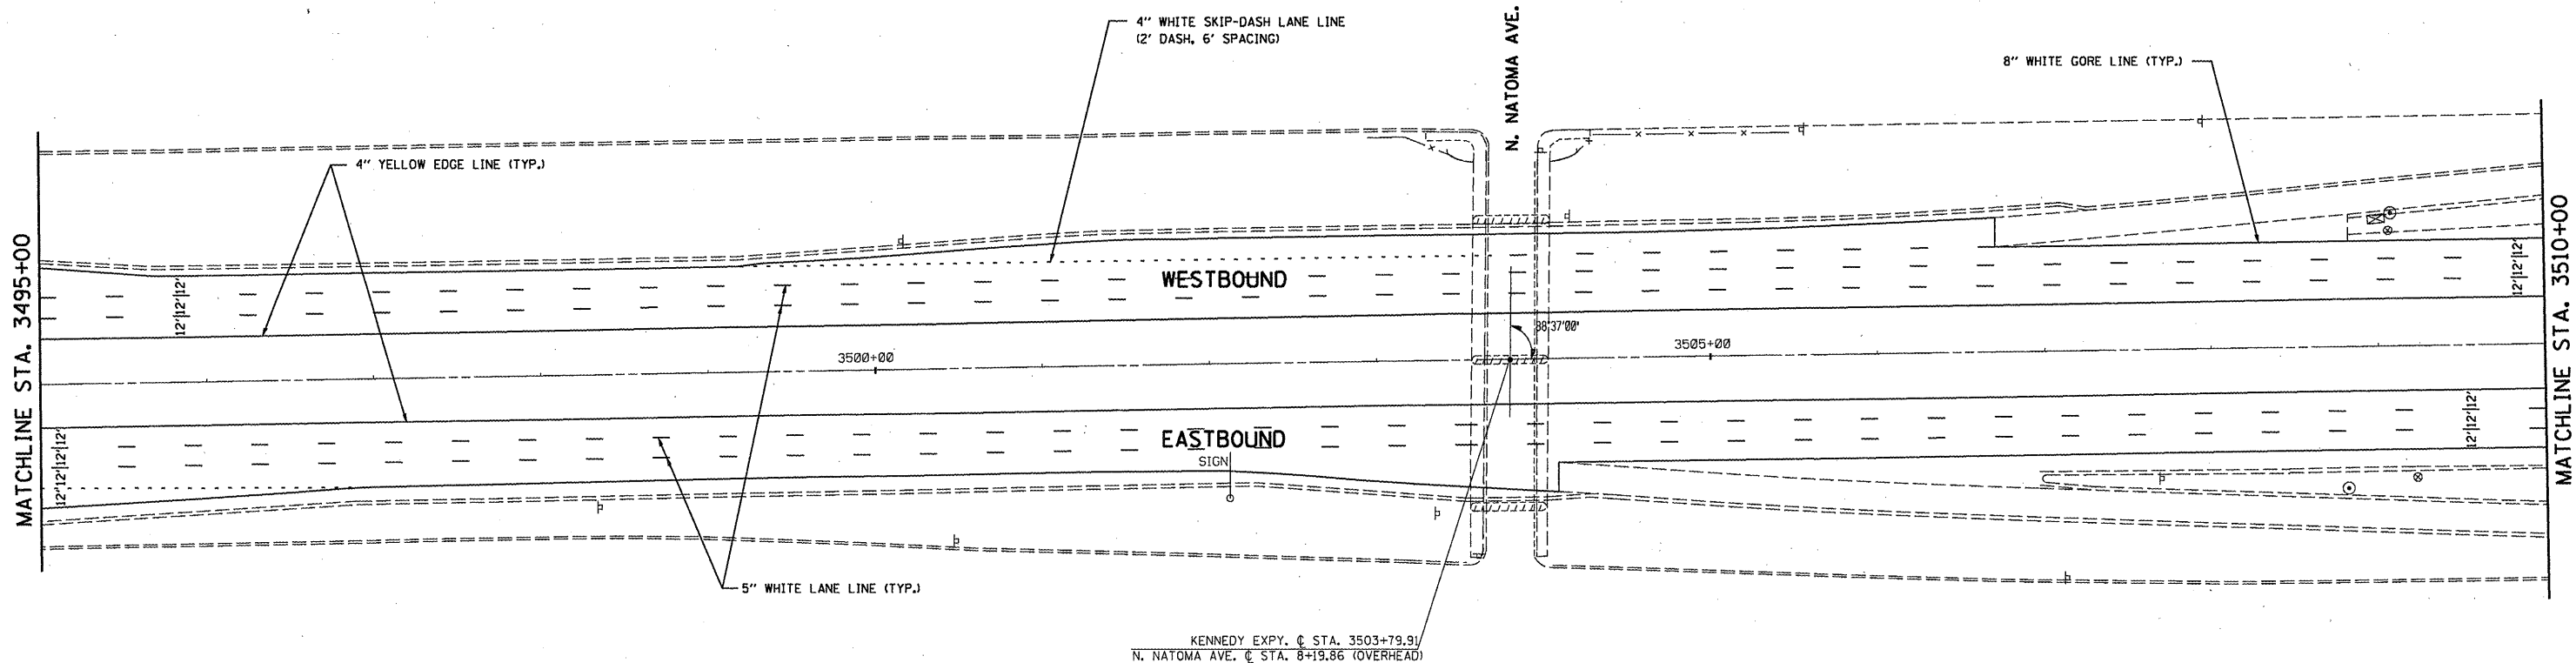

KENNEDY EXPY. C. STA. 3503+79.91
 N. NATOMA AVE. C. STA. 8+19.86 (OVERHEAD)

FILE NAME =	USER NAME = nathanbc
D:\11111-shr-plan.dgn	
PLOT SCALE = 100.0000' / IN.	
PLOT DATE = 4/7/2011	

DESIGNED -	REVISED -
DRAWN -	REVISED -
CHECKED -	REVISED -
DATE -	REVISED -

**STATE OF ILLINOIS
 DEPARTMENT OF TRANSPORTATION**

**I-90 (KENNEDY EXPRESSWAY)
 PROPOSED PLANS & PAVEMENT MARKING PLANS**

SCALE: 1" = 50' SHEET NO. OF SHEETS STA. 3480+00 TO STA. 3510+00

F.A.I. RTE. 90	SECTION 2011-029-1	COUNTY COOK	TOTAL SHEETS 20	SHEET NO. 10
CONTRACT NO. 60P32				
ILLINOIS FED. AID PROJECT				

Rev. 6-2-11