


NOTE:

SEE DISTRICT DETAIL "MULTI-LANE FREEWAY PAVEMENT MARKING DETAILS" FOR RAISED REFLECTIVE PAVEMENT MARKERS AND OTHER PAVEMENT MARKINGS.

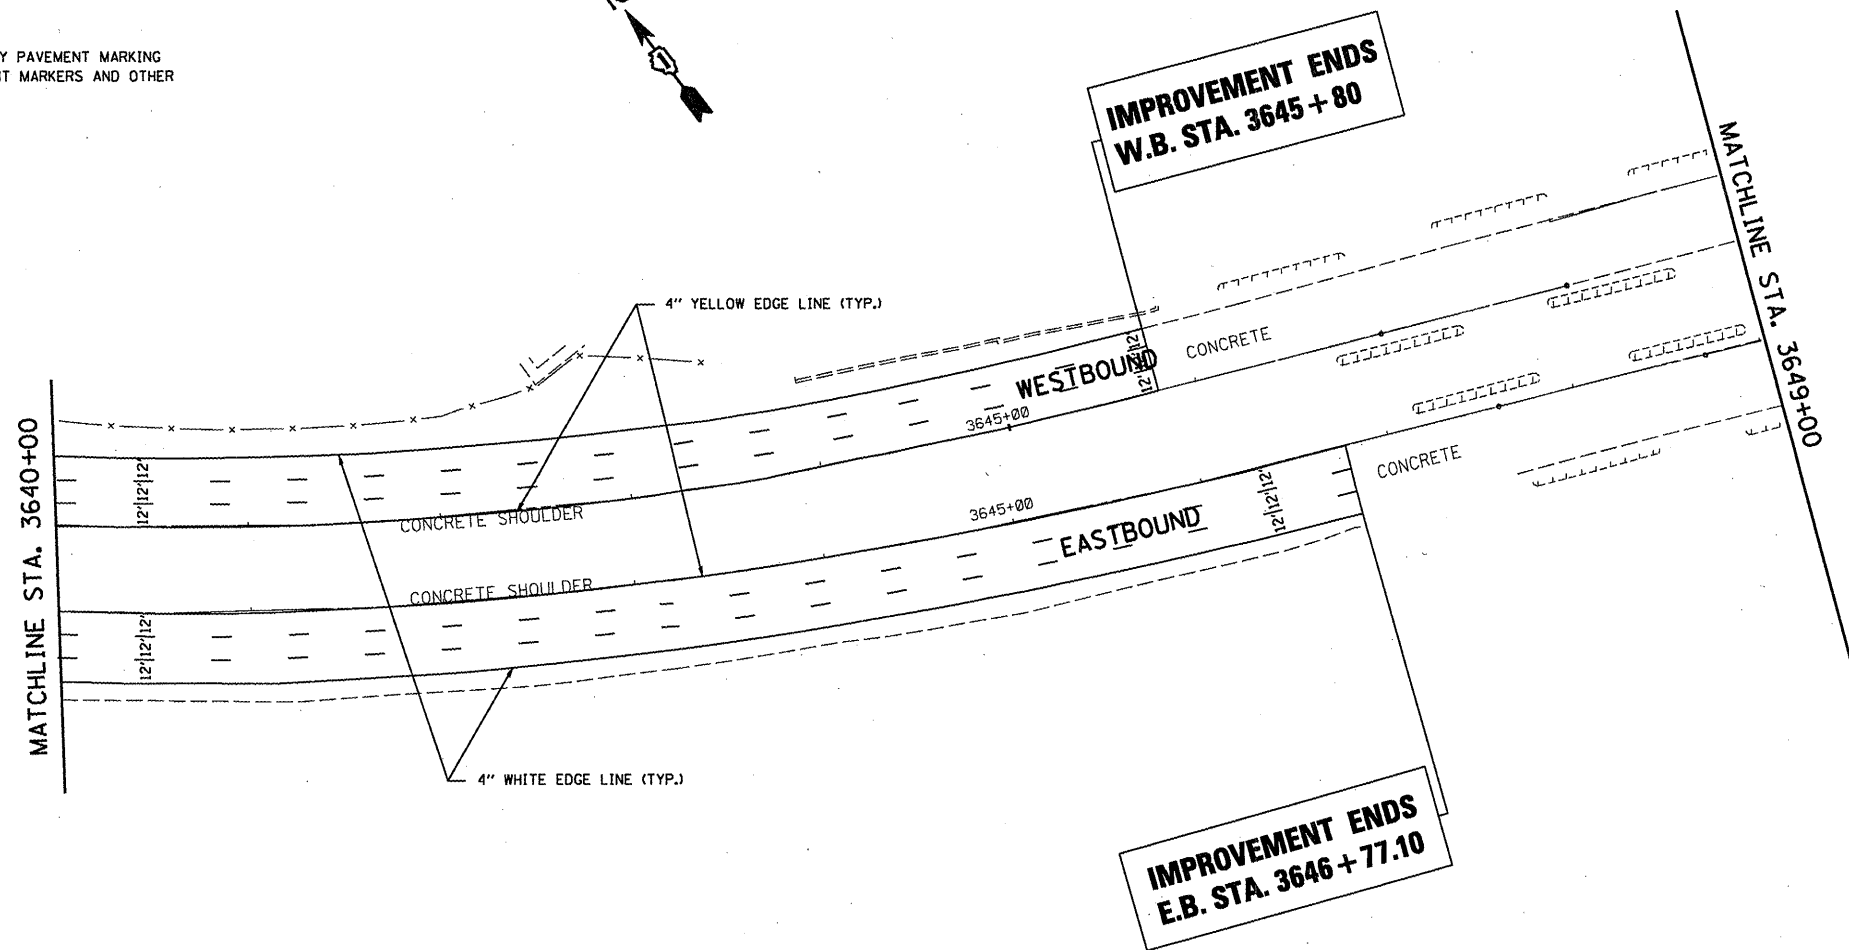

FILE NAME = D151111-sht-plan.dgn	USER NAME = nathanbc	DESIGNED -	REVISED -
		DRAWN -	REVISED -
		CHECKED -	REVISED -
		DATE -	REVISED -
PLOT SCALE = 100.0000' / IN.			
PLOT DATE = 4/7/2011			

**STATE OF ILLINOIS
DEPARTMENT OF TRANSPORTATION**

**I-90 KENNEDY EXPRESSWAY)
PROPOSED PLANS & PAVEMENT MARKING PLANS**

SCALE: 1" = 50' SHEET NO. OF SHEETS STA. 3630+00 TO STA. 3649+00

F.A.I. RTE.	SECTION	COUNTY	TOTAL SHEETS	SHEET NO.
90	2011-029-1	COOK	20	15
CONTRACT NO. 60P32				
ILLINOIS FED. AID PROJECT				

Rev. 6-2-11