


DATE	
BY	
FINAL SURVEY	
NOTE BOOK NO.	
SURVEYED	
PLOTTED	
AREAS	
AREAS CHECKED	

DATE	
BY	
ORIGINAL SURVEY	
NOTE BOOK NO.	
SURVEYED	
PLOTTED	
AREAS	
AREAS CHECKED	

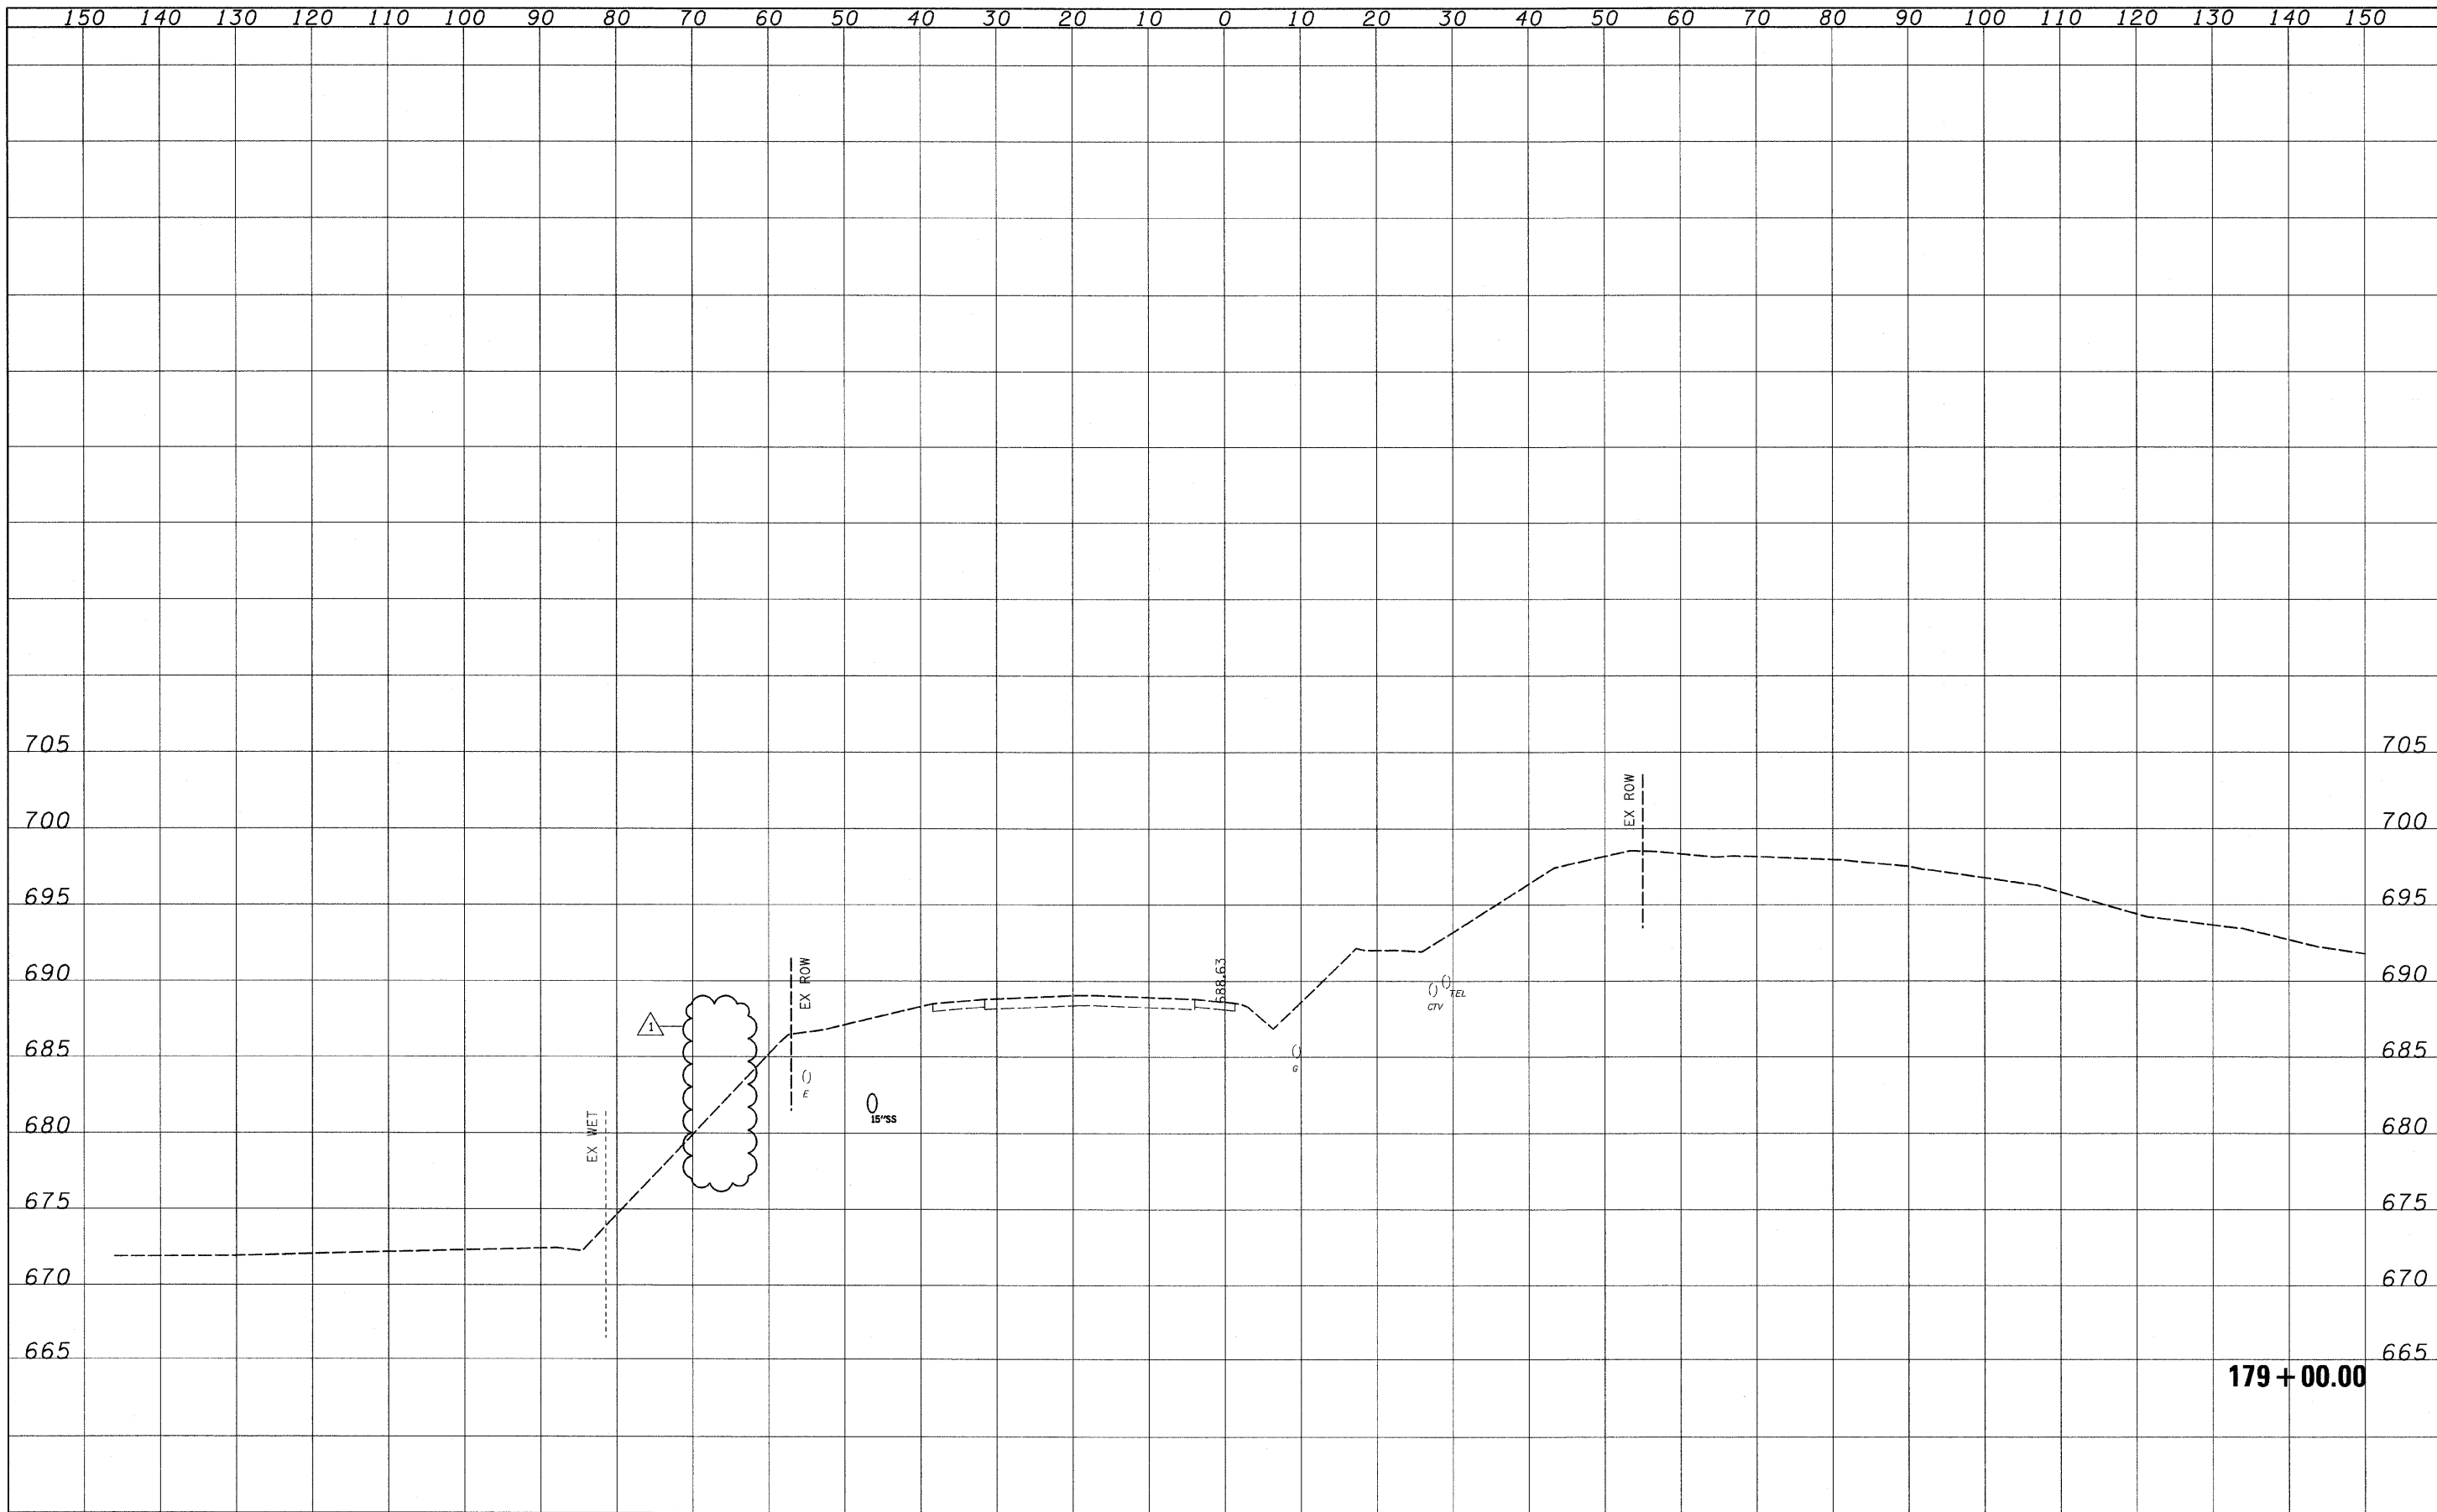

179 + 00.00

FILE NAME = I:\102905_IL21.adv\CADD Sheets\sh-t-xsec-IL21-12-16-10_DELETE.dgn	USER NAME = IDOT	DESIGNED - PDK	REVISED - 1/06/03/11 J.V.	STATE OF ILLINOIS DEPARTMENT OF TRANSPORTATION		IL RTE 21 CROSS SECTIONS		F.A. RTE. 330	SECTION 128-I-3	COUNTY LAKE	TOTAL SHEETS 128	SHEET NO. 76
PLOT SCALE = 10,0000' / IN.	PLOT DATE = 6/1/2011	DRAWN - GAP	CHECKED - MRH					DATE - 12/22/2010	SCALE:	SHEET NO. OF SHEETS	STA. 179+00.00 TO STA. 179+00.00	CONTRACT NO. 60P33 ILLINOIS FED. AID PROJECT