


DATE	
BY	
FINAL SURVEY	
NOTED	
PLotted	
NOTE BOOK	
AREAS CHECKED	
NO.	

DATE	
BY	
ORIGINAL SURVEY	
NOTED	
PLotted	
NOTE BOOK	
AREAS CHECKED	
NO.	

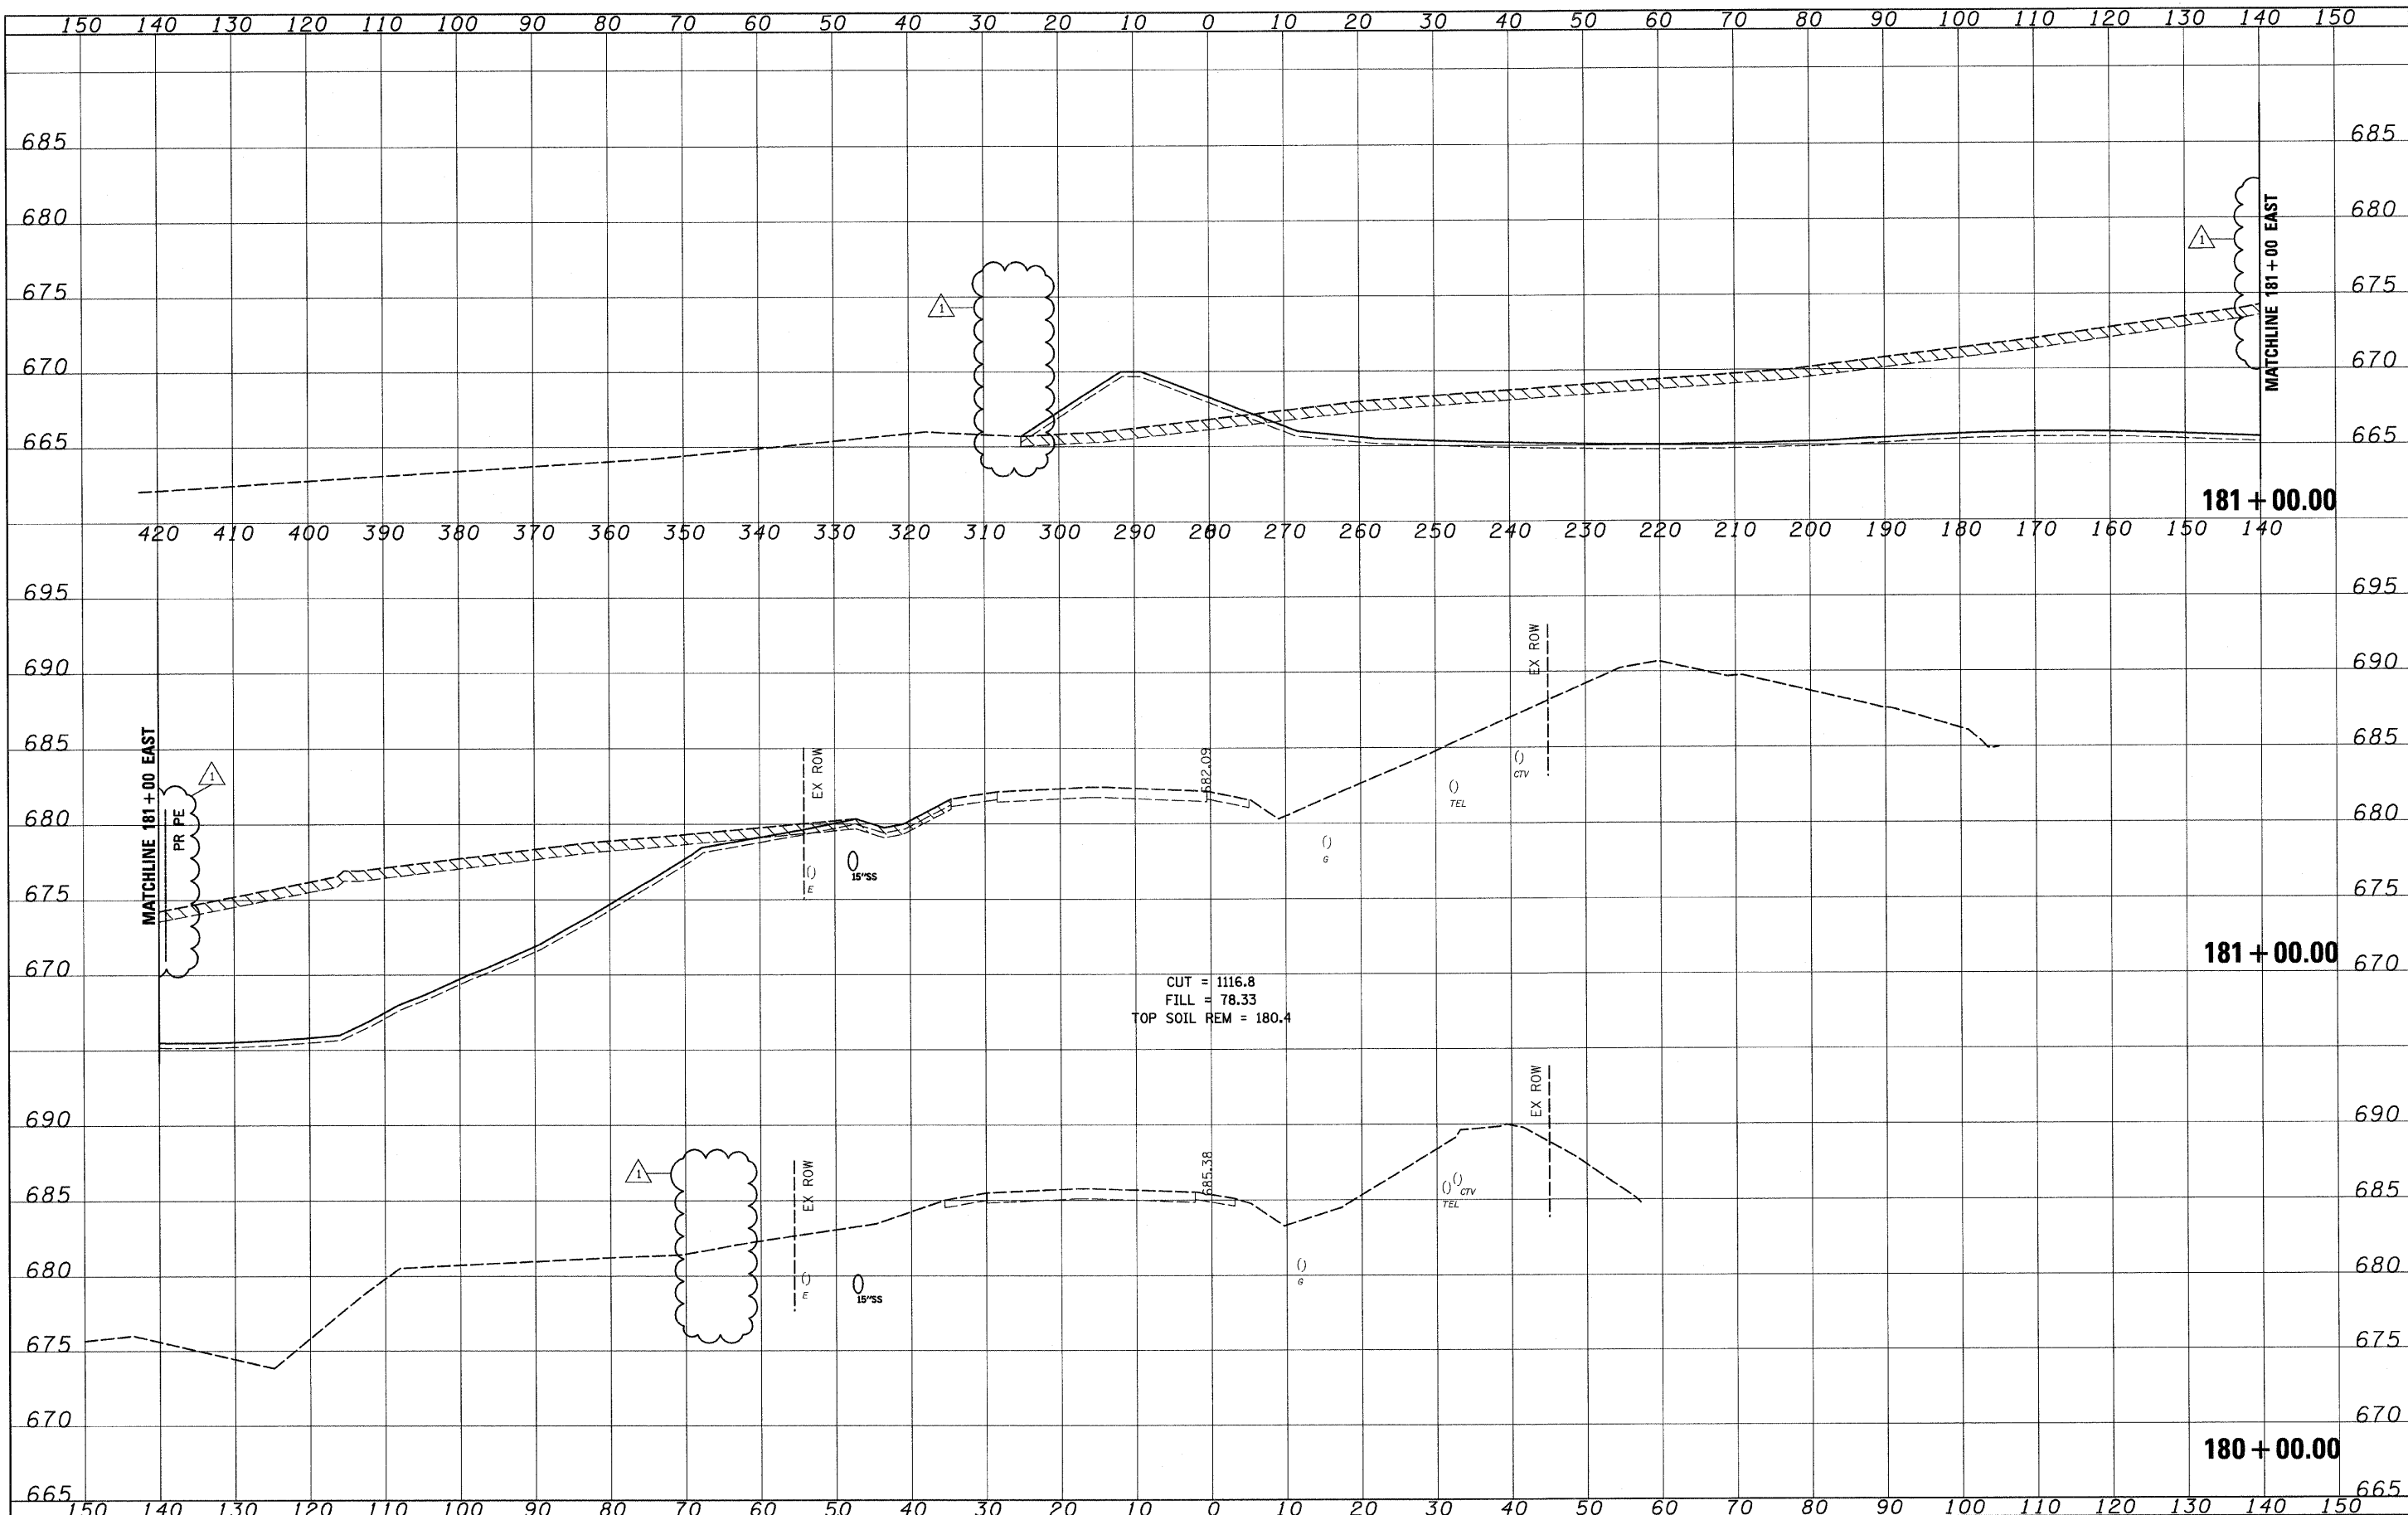

CUT = 1116.8
 FILL = 78.33
 TOP SOIL REM = 180.4

FILE NAME = I:\182905_IL21.ad\CADD Sheets\sh-t-xsec-IL21-12-6-10_DELETE.dgn	USER NAME = IDOT	DESIGNED - PDK	REVISED - 1/06/03/11 J.V.	STATE OF ILLINOIS DEPARTMENT OF TRANSPORTATION	IL RTE 21 CROSS SECTIONS			F.A. RTE. 330	SECTION 128-I-3	COUNTY LAKE	TOTAL SHEETS 128	SHEET NO. 77
PLOT SCALE = 10.0000' / IN.	CHECKED - MRH	DATE - 12/22/2010	REVISED -		SCALE:	SHEET NO. OF SHEETS	STA. 180+00.00 TO STA. 181+00.00	CONTRACT NO. 60P33				
PLOT DATE = 6/1/2011	DATE - 12/22/2010	REVISED -	REVISED -		ILLINOIS FED. AID PROJECT							