


DATE	
BY	
FINAL SURVEY	
SURVEYED	
PLOTTED	
NOTE BOOK	
AREAS CHECKED	
NO.	

DATE	
BY	
ORIGINAL SURVEY	
SURVEYED	
PLOTTED	
NOTE BOOK	
AREAS CHECKED	
NO.	

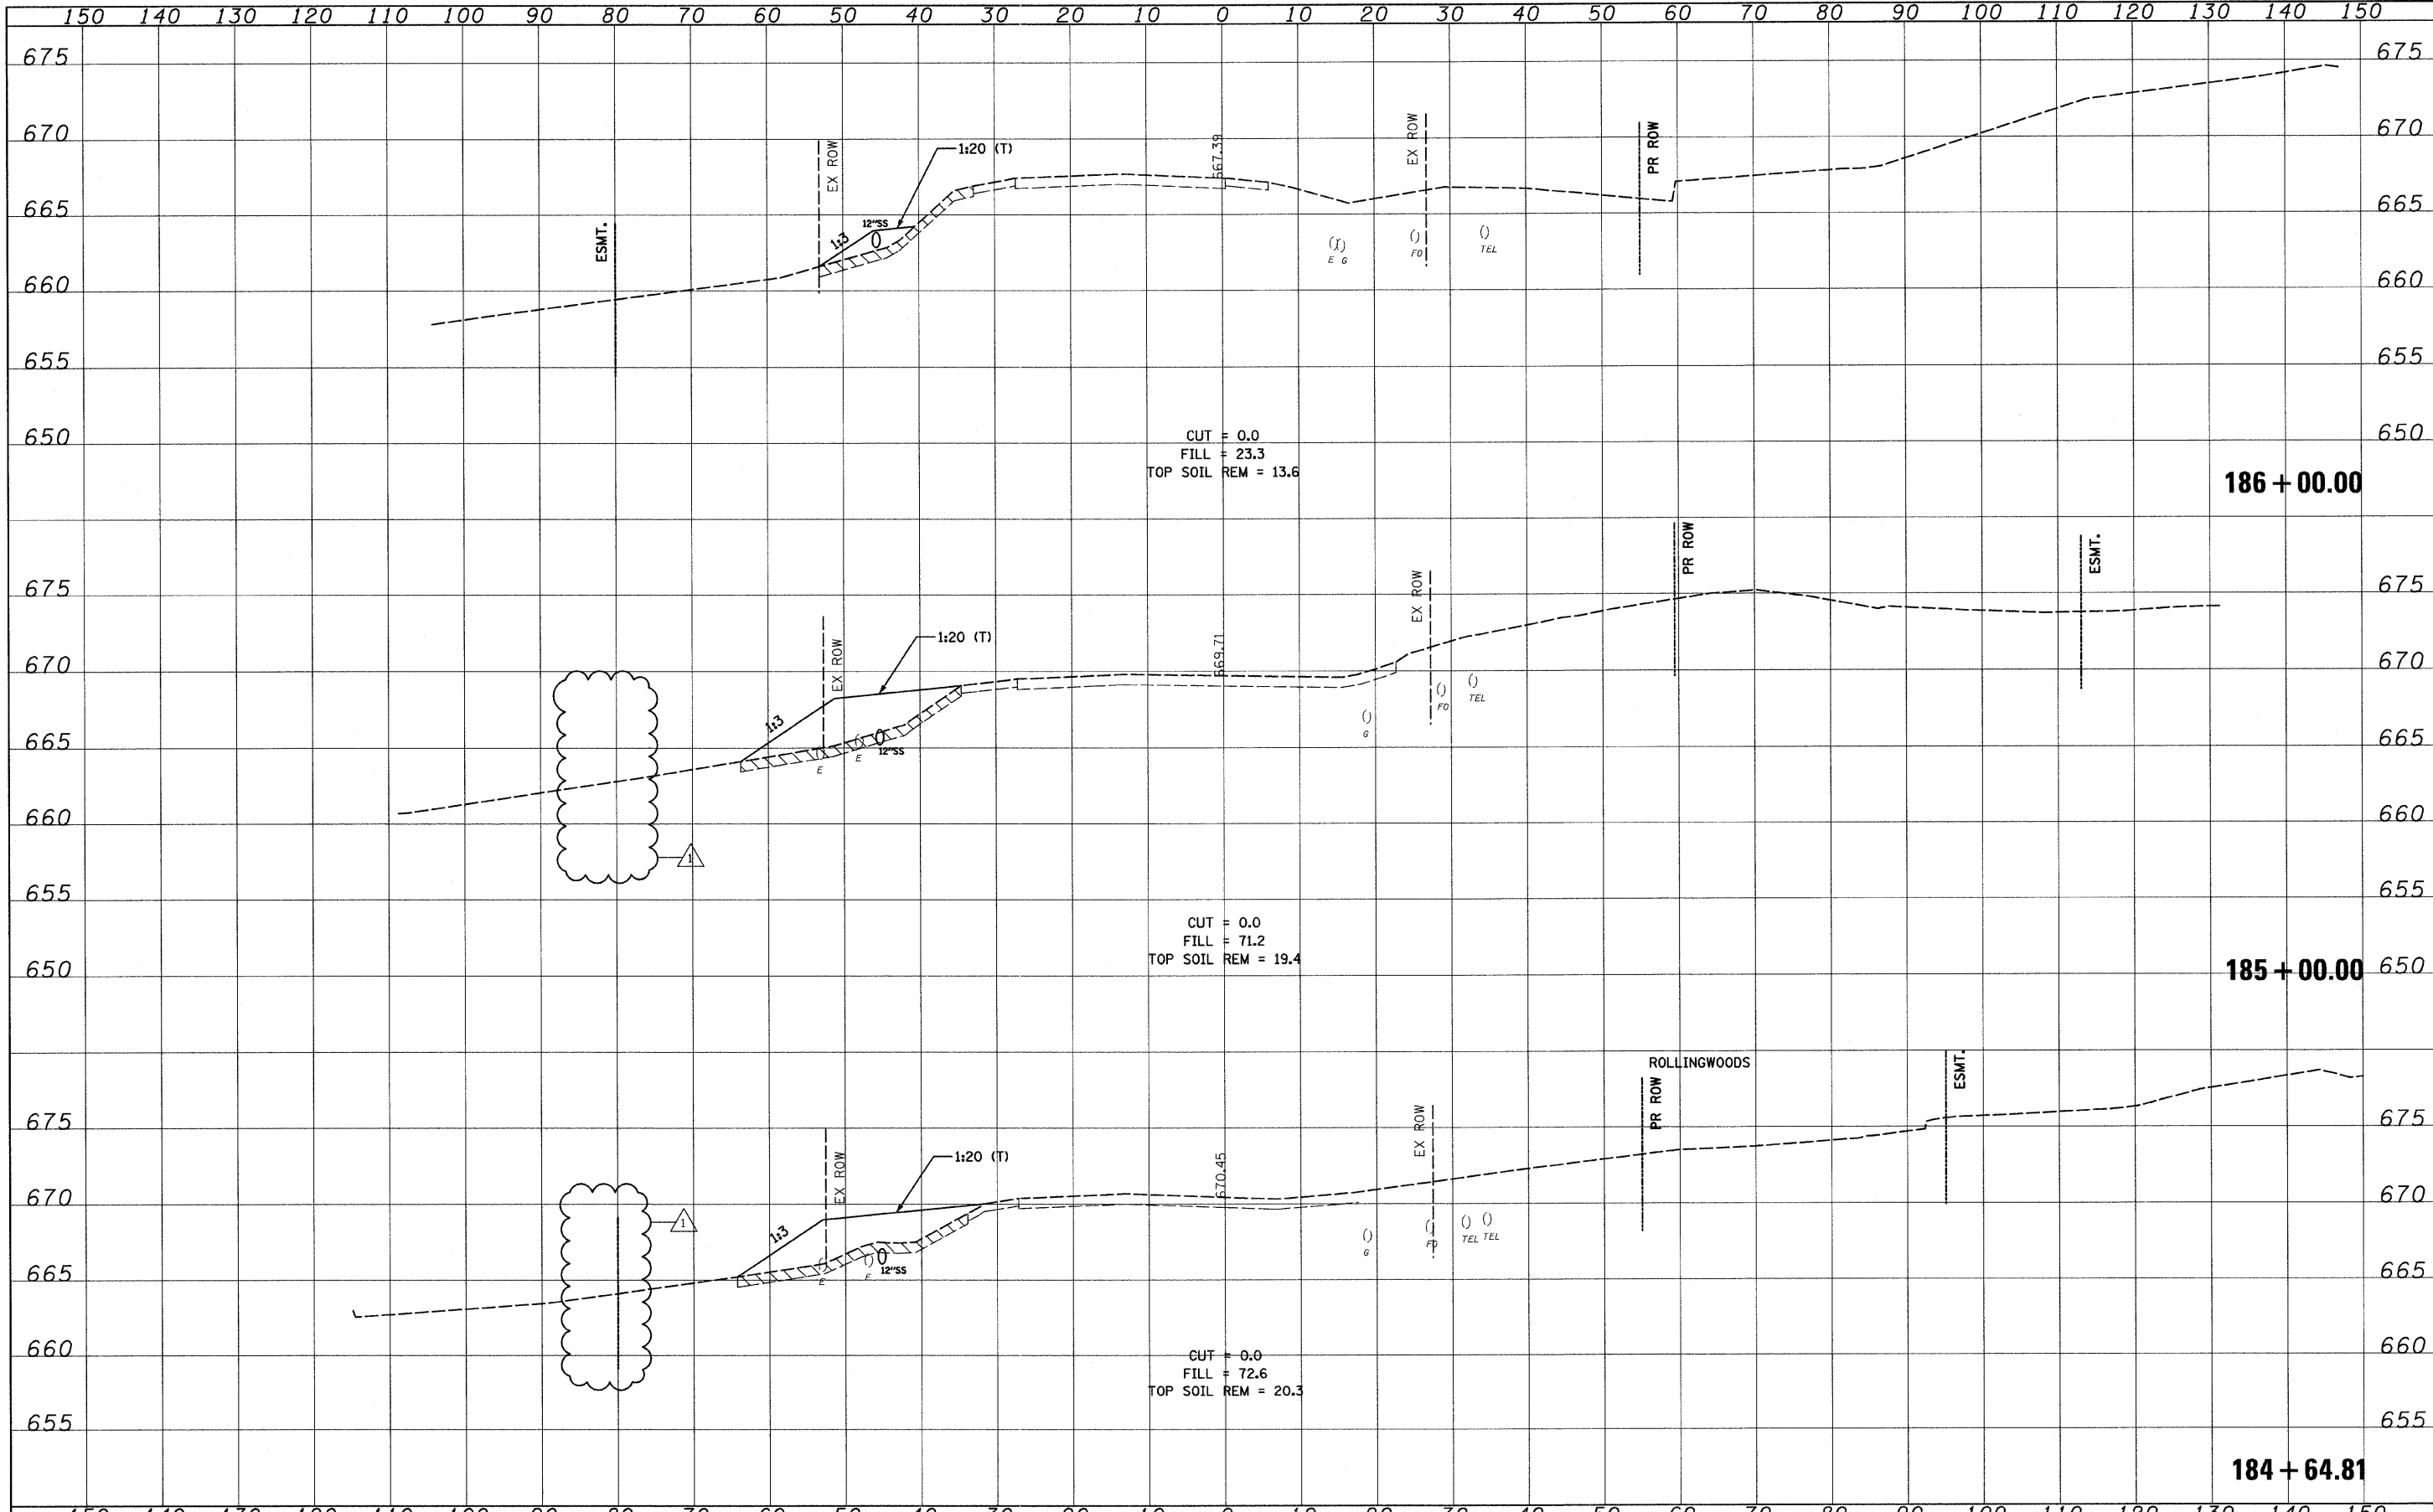

FILE NAME = I:\182905_IL21.ad\CADD Sheets\shx\seo-IL21-12-6-10_DELETE.dgn	USER NAME = IDOT	DESIGNED - PDK	REVISED - 1/06/03/11 J.V.	STATE OF ILLINOIS DEPARTMENT OF TRANSPORTATION	IL RTE 21 CROSS SECTIONS			F.A. RTE. 330	SECTION 128-1-3	COUNTY LAKE	TOTAL SHEETS 128	SHEET NO. 80
PLOT SCALE = 10,0000' / IN.	CHECKED - MRH	REVISIED -	REVISIED -		SCALE:	SHEET NO.	OF	SHEETS	STA. 185+00.00	TO STA. 186+00.00	CONTRACT NO. 60P33	
PLOT DATE = 6/1/2011	DATE - 12/22/2010	REVISIED -	REVISIED -		ILLINOIS FED. AID PROJECT							