


FINAL SURVEY	SURVEYED	DATE
NOTE BOOK	PLOTTED	BY
NO.	AREAS CHECKED	

ORIGINAL SURVEY	SURVEYED	DATE
NOTE BOOK	PLOTTED	BY
NO.	AREAS CHECKED	

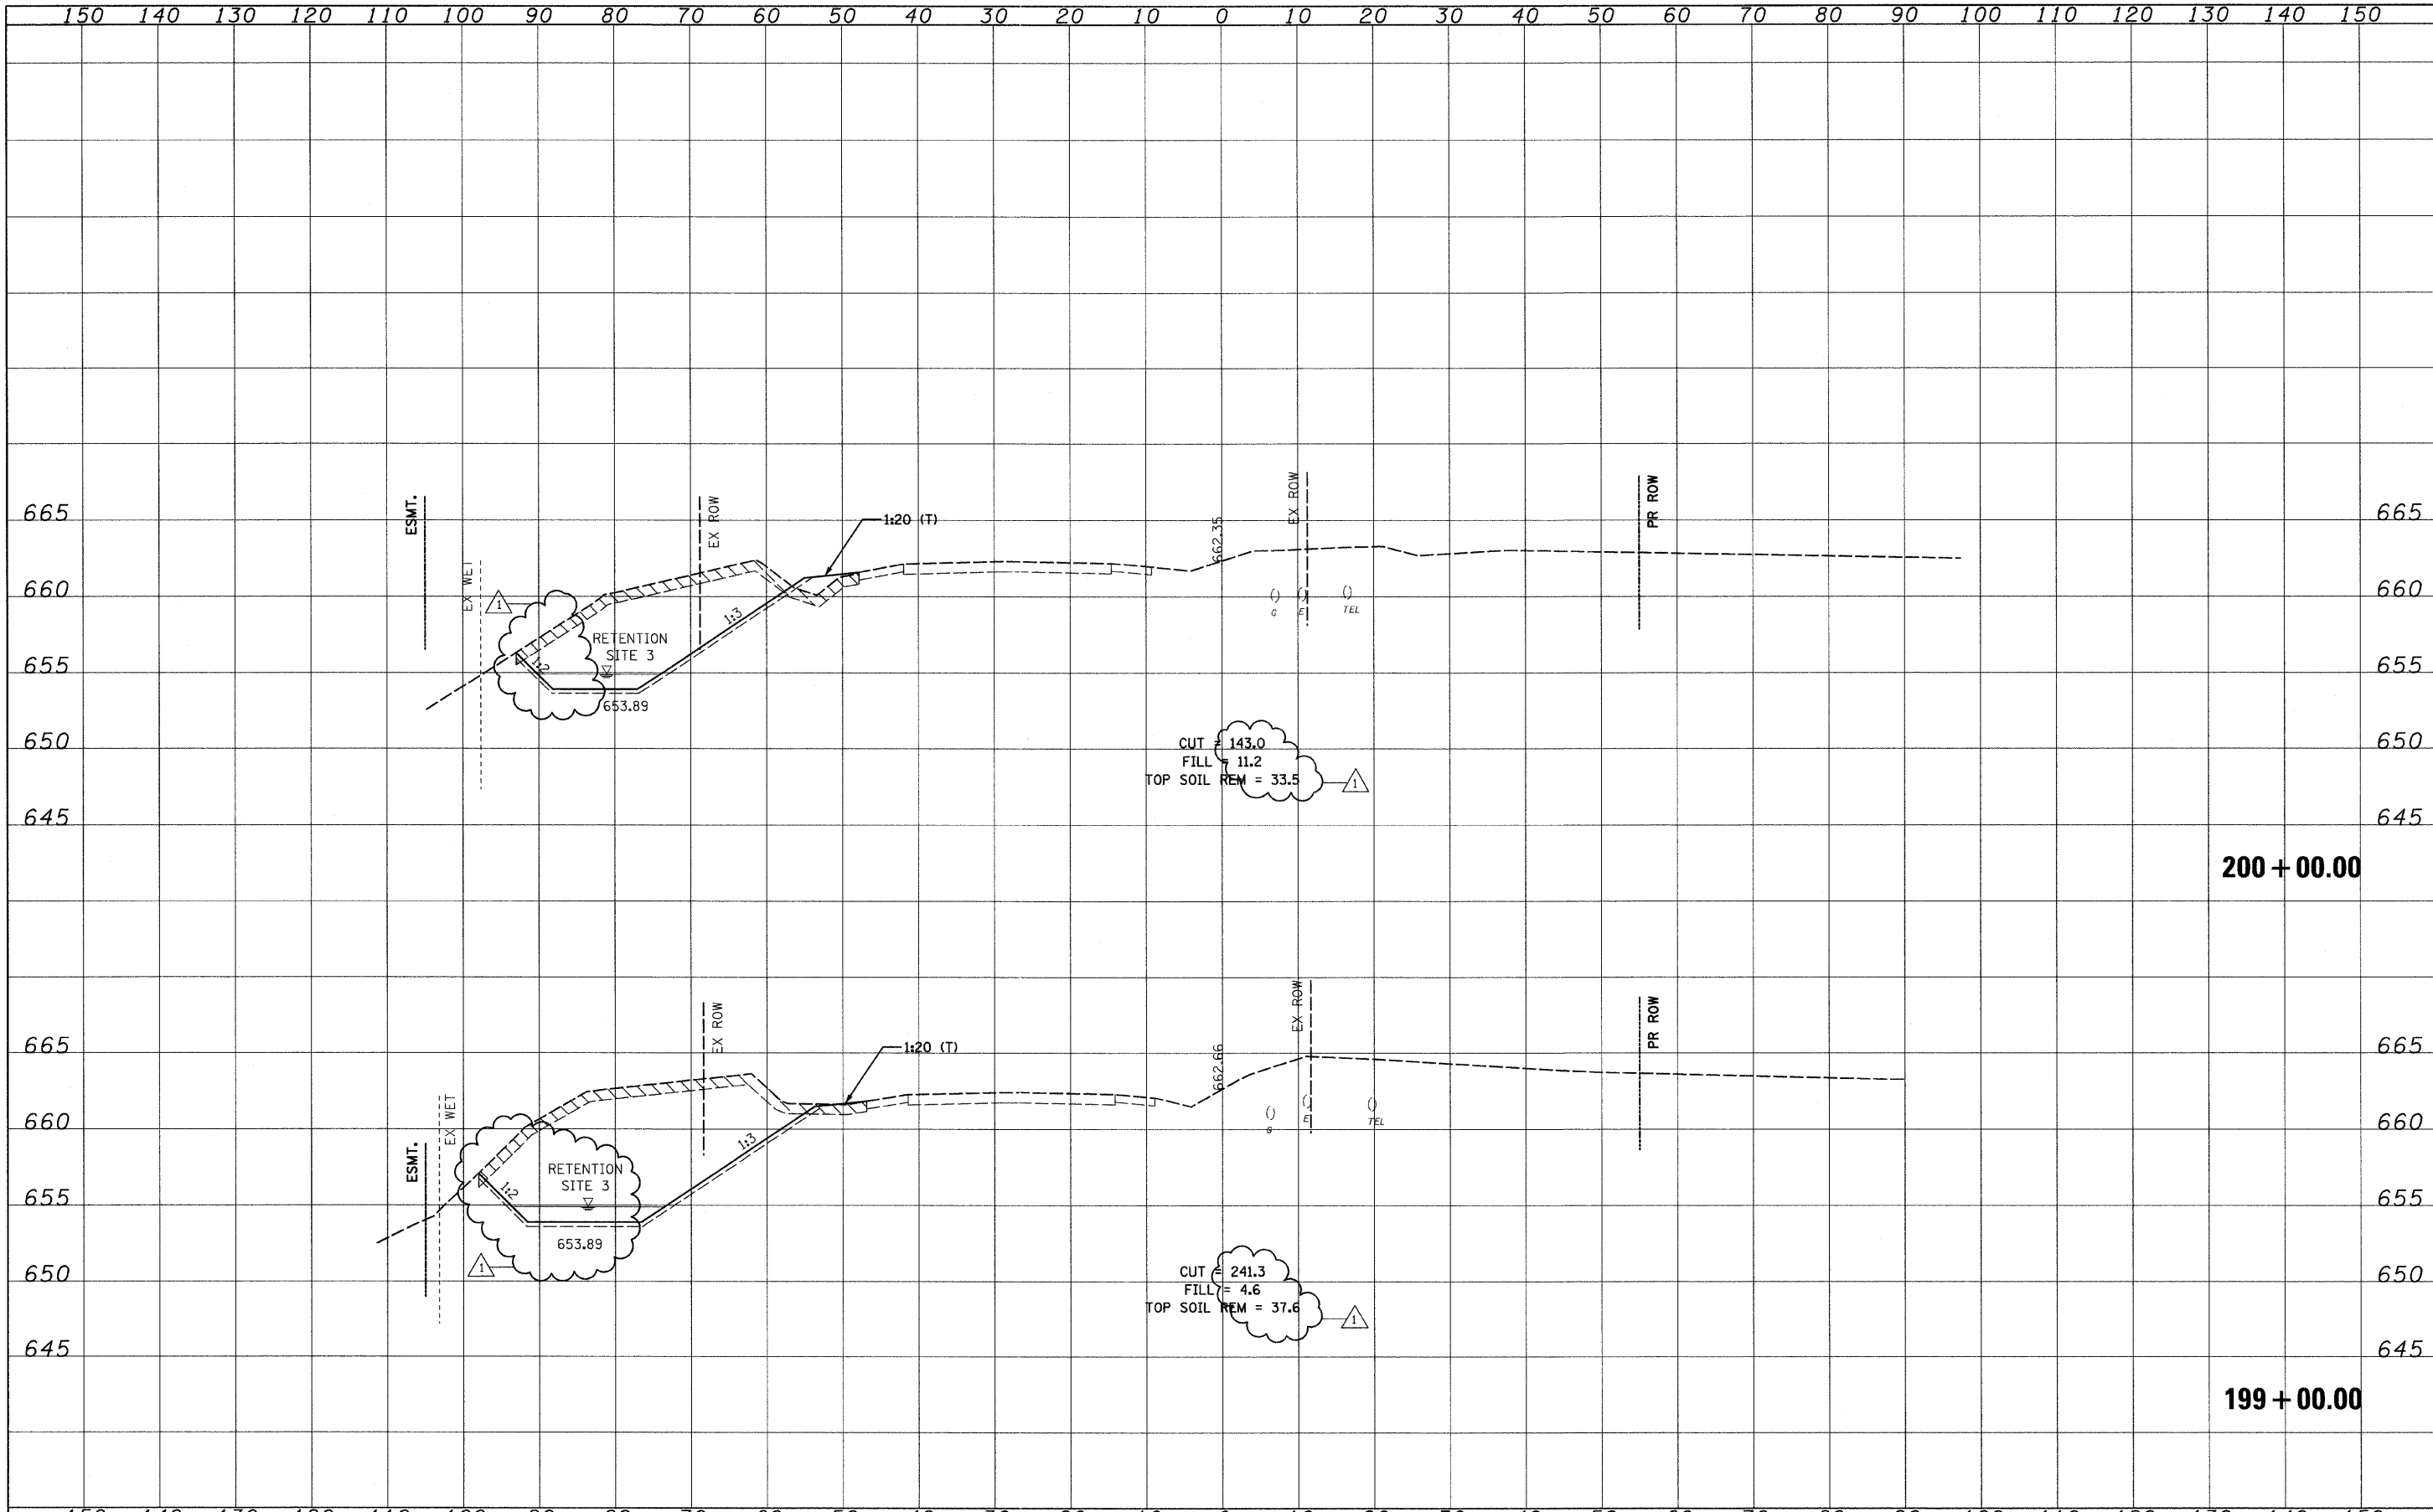

200 + 00.00

199 + 00.00

FILE NAME = I:\02905_IL21L\adv\CADD Sheets\shh-xsec-IL21-12-16-10_DELETE.dgn	USER NAME = IDOT	DESIGNED - PDK	REVISED - 1/06/03/11 J.V.	<b>STATE OF ILLINOIS DEPARTMENT OF TRANSPORTATION</b>	<b>IL RTE 21 CROSS SECTIONS</b>		F.A. RTE. 330	SECTION 128-1-3	COUNTY LAKE	TOTAL SHEETS 128	SHEET NO. 88	
PLOT SCALE = 10,0000 ' / IN.	PLotted DATE = 6/1/2011	DRAWN - GAP	REVISED -		SCALE:	SHEET NO. OF SHEETS	STA. 199+00.00 TO STA. 200+00.00	CONTRACT NO. 60P33				
CHECKED - MRH	DATE - 12/22/2010	REVISED -	REVISED -		ILLINOIS FED. AID PROJECT							