


**LEGEND**

X REMOVE AND RELOCATE SIGN PANEL ASSEMBLY AND SIGN PANEL(S) (SEE GENERAL NOTES)	⊗ DRIVEWAY PAVEMENT REMOVAL
⊗ TREE REMOVAL	▭ PAVED SHOULDER REMOVAL
⊗ STUMP REMOVAL	
SEE TREE REMOVAL SCHEDULE	

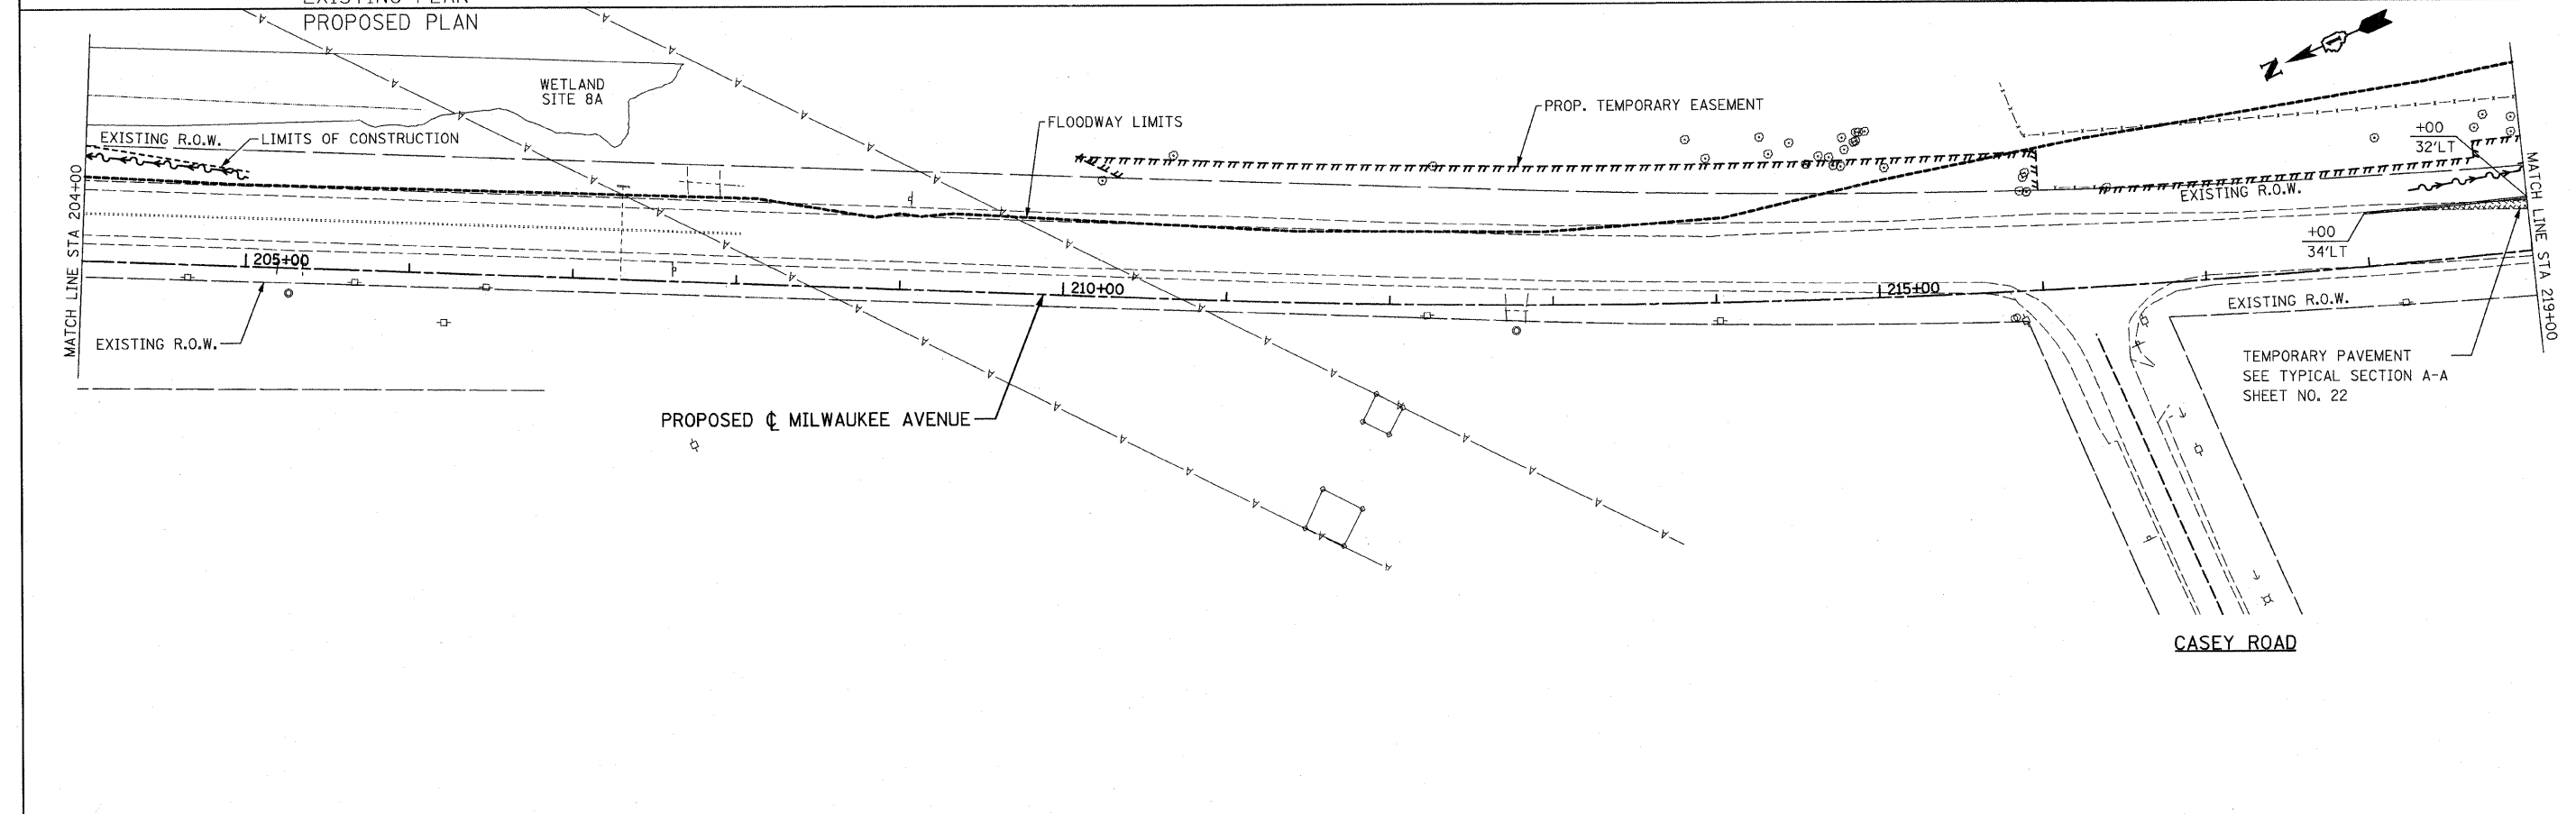

FILE NAME =	USER NAME = IDOT	DESIGNED - EJM	REVISED -	<b>STATE OF ILLINOIS DEPARTMENT OF TRANSPORTATION</b>	<b>ROADWAY PLAN IL RTE 21 (MILWAUKEE AVE)</b>			F.A.P. RTE.	SECTION	COUNTY	TOTAL SHEETS	SHEET NO.
11\102905.1121.ed\oadd sheets\shht-plan@dgn		DRAWN - BK	REVISED -		330	128-1-3	LAKE	128	21			
PLOT SCALE = 50.0000' / IN.		CHECKED - GFL	REVISED -		SCALE: 1" = 50'			SHEET NO. OF SHEETS STA. 204+00.00 TO STA. 219+00.00			CONTRACT NO. 60P33	
PLOT DATE = 5/9/2011		DATE - 3/18/2011	REVISED -		ILLINOIS FED. AID PROJECT							