


NOTE:
SEE SHEET 30 FOR ADDITIONAL TREE REMOVAL

LEGEND

X REMOVE AND RELOCATE SIGN PANEL ASSEMBLY AND SIGN PANEL(S) (SEE GENERAL NOTES)	⊗ DRIVEWAY PAVEMENT REMOVAL
⊗ TREE REMOVAL	▨ PAVED SHOULDER REMOVAL
⊗ STUMP REMOVAL	
SEE TREE REMOVAL SCHEDULE	

EXISTING PLAN
PROPOSED PLAN

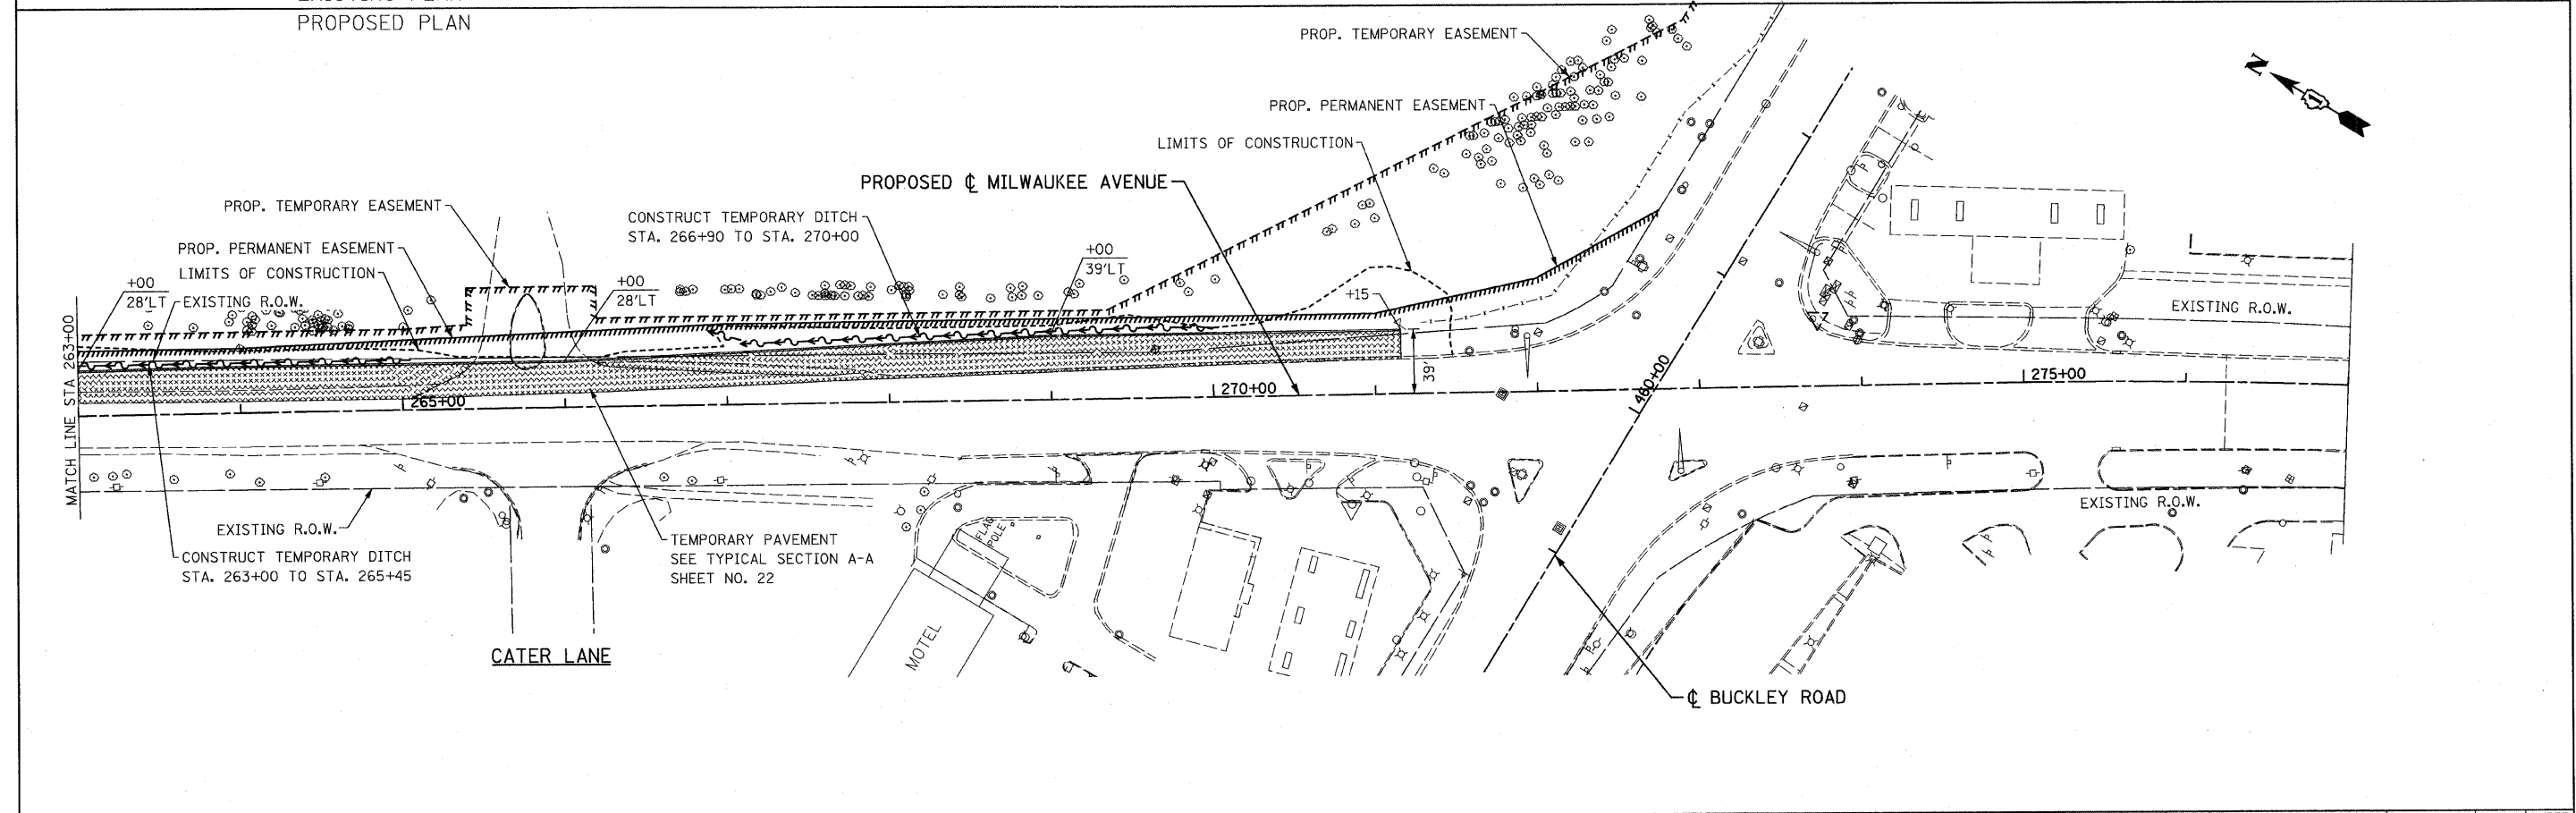

FILE NAME =	USER NAME = IDOT	DESIGNED - EJM	REVISED -	STATE OF ILLINOIS DEPARTMENT OF TRANSPORTATION	ROADWAY PLAN IL RTE 21 (MILWAUKEE AVE)	F.A.P. RTE. 330	SECTION 128-I-3	COUNTY LAKE	TOTAL SHEETS 128	SHEET NO. 25		
11\102905.121.ed\load sheets\sh1-plan07.dgn		DRAWN - BK	REVISED -			SCALE: 1" = 50'	SHEET NO. OF SHEETS	STA. 263+00.00 TO STA. 277+00.00	ILLINOIS FED. AID PROJECT			
		CHECKED - GFL	REVISED -									
		DATE - 3/18/2011	REVISED -									