


FINAL SURVEY	SURVEYED	BY	DATE
NOTE BOOK NO.	PLOTTED		
	TEMPLATE		
	AREAS CHECKED		

ORIGINAL SURVEY	SURVEYED	BY	DATE
NOTE BOOK NO.	PLOTTED		
	TEMPLATE		
	AREAS CHECKED		

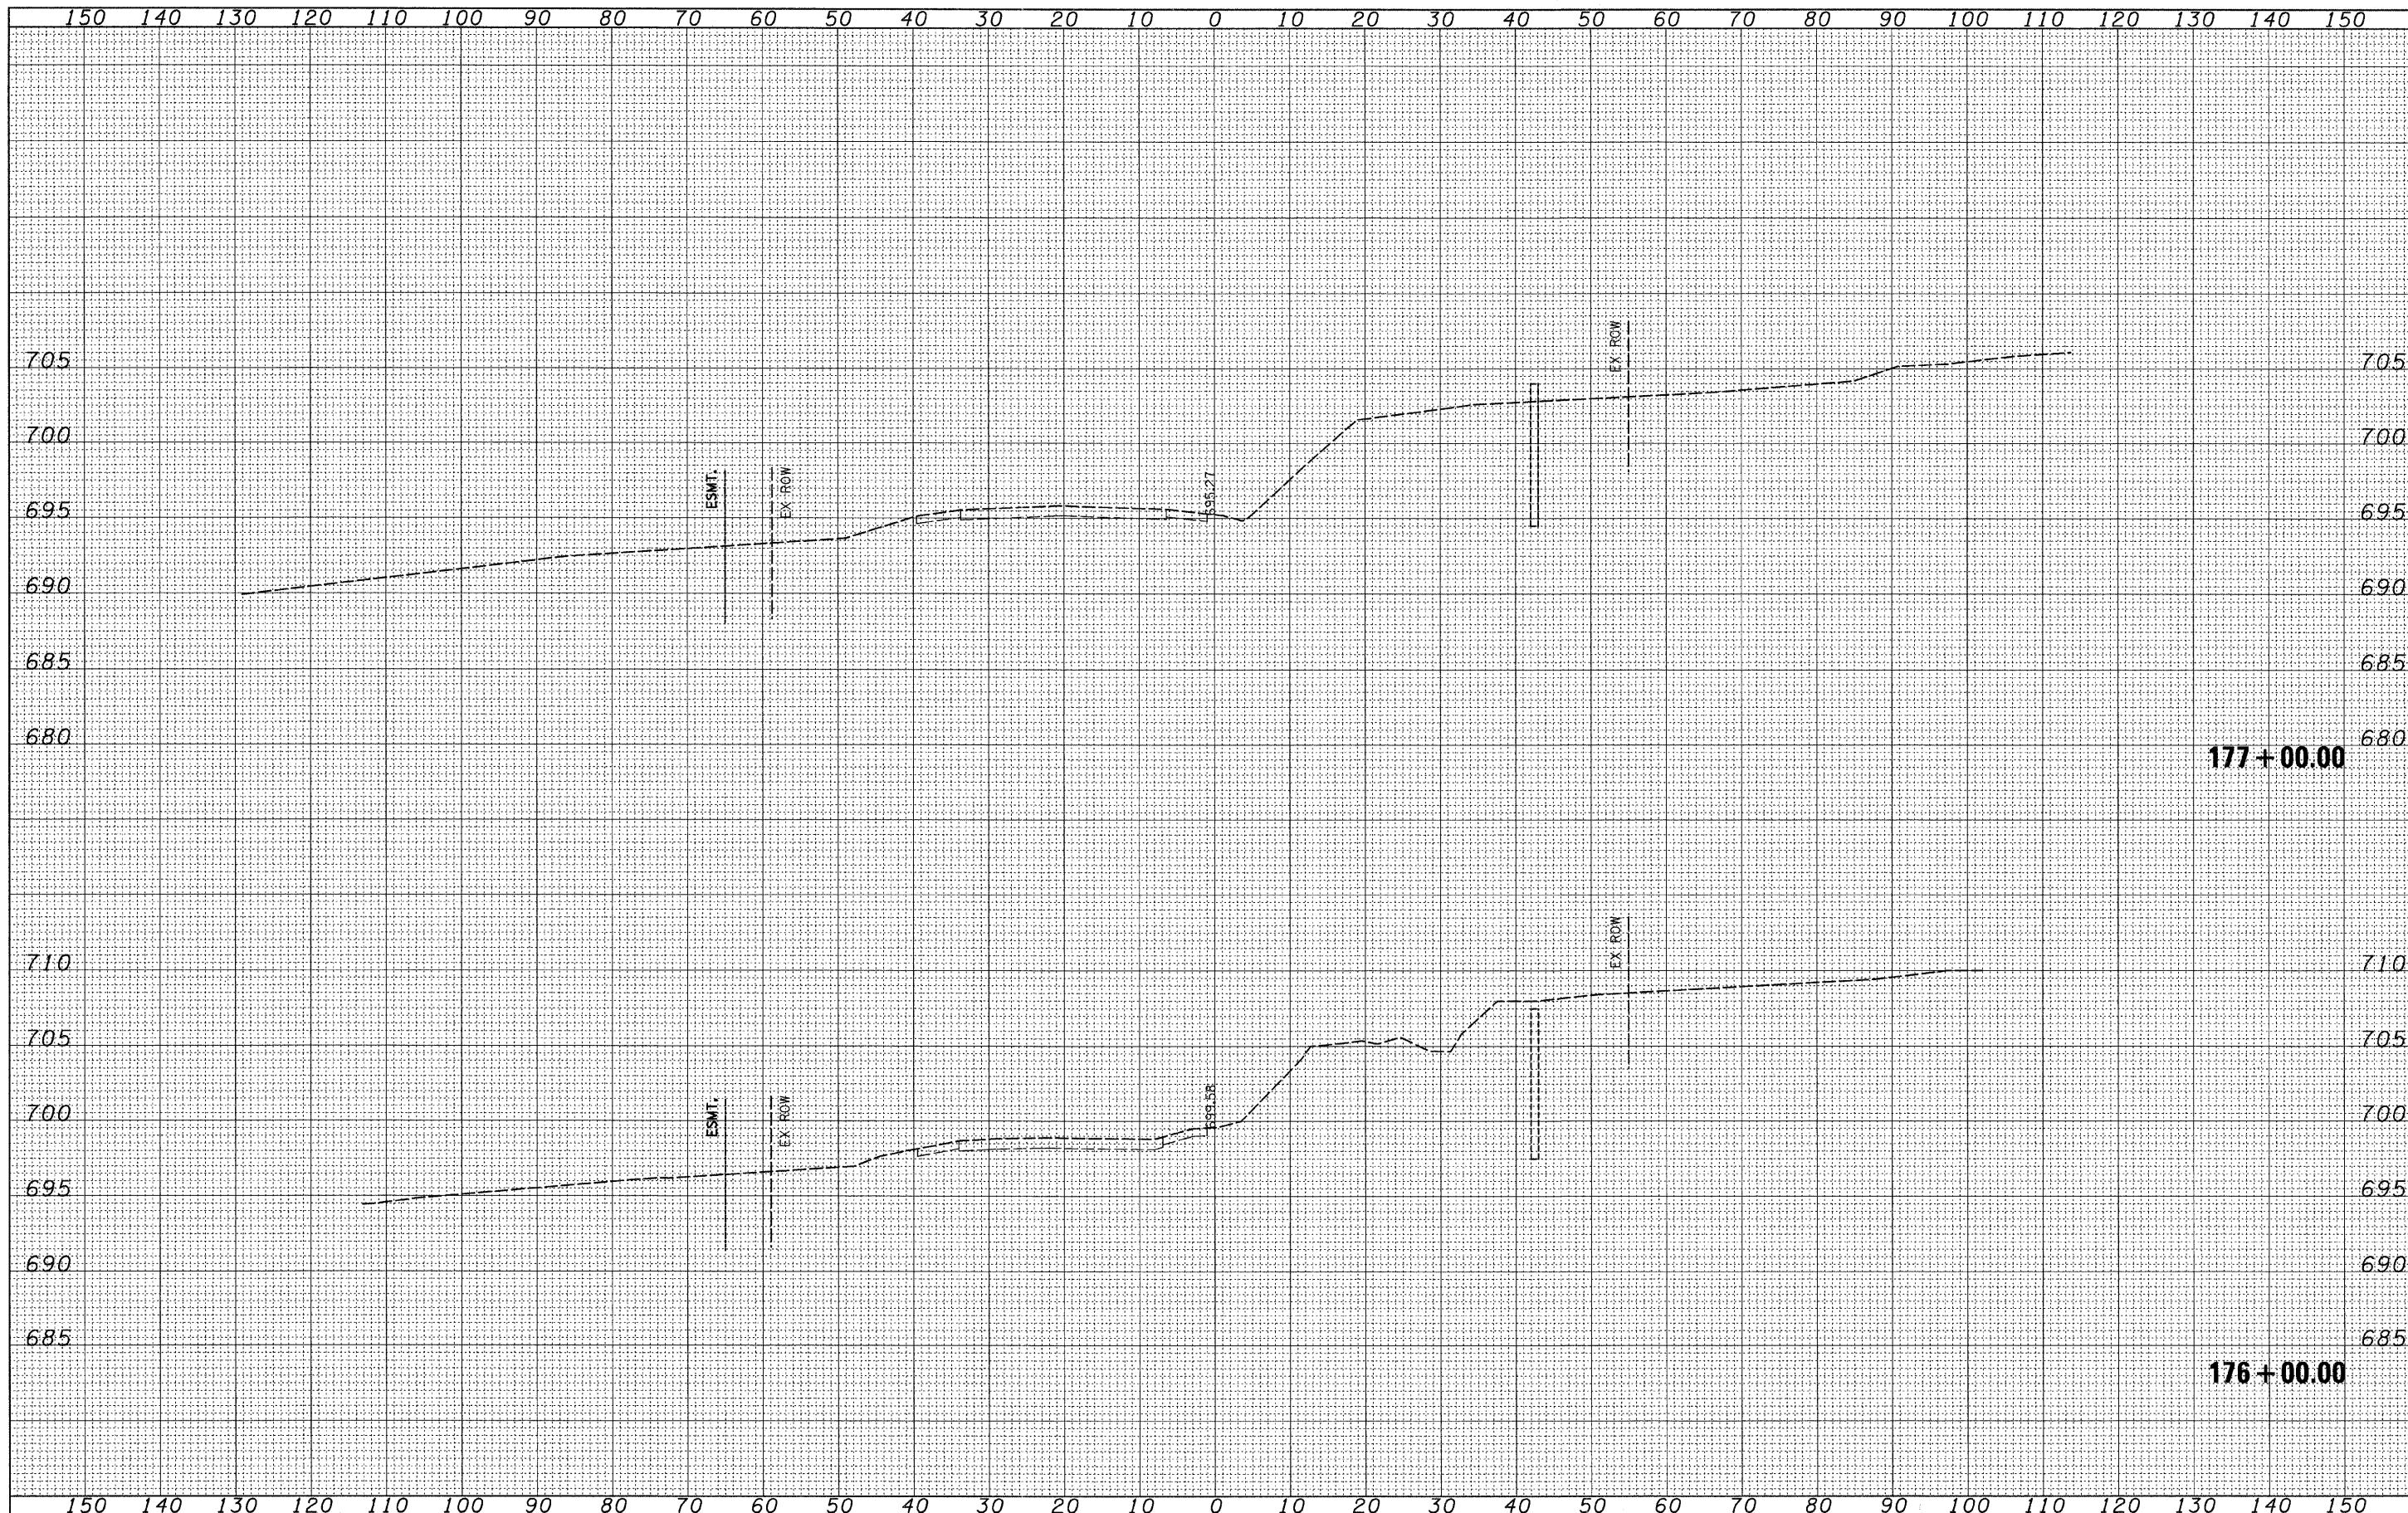

FILE NAME =	USER NAME = IDOT	DESIGNED - PDK	REVISED -	<b>STATE OF ILLINOIS DEPARTMENT OF TRANSPORTATION</b>	<b>IL RTE 21 CROSS SECTIONS</b>		F.A. RTE.	SECTION	COUNTY	TOTAL SHEETS	SHEET NO.	
\\102905.1121.ad\cadd sheets\sh-t-xsec-1L21-12-15-10.dgn		DRAWN - GAP	REVISED -		330	128-1-3	LAKE	128	74	CONTRACT NO. 60P33		
PLOT SCALE = 10,0000' / IN.		CHECKED - MRH	REVISED -		SCALE:		SHEET NO. OF SHEETS		STA. 176+00.00 TO STA. 177+00.00		ILLINOIS FED. AID PROJECT	
PLOT DATE = 4/1/2011		DATE - 12/22/2010	REVISED -									