


FINAL SURVEY	SURVEYED	BY	DATE
NOTE BOOK	PLOTTED		
NO.	TEMPLATE		
	AREAS CHECKED		

ORIGINAL SURVEY	SURVEYED	BY	DATE
NOTE BOOK	PLOTTED		
NO.	TEMPLATE		
	AREAS CHECKED		

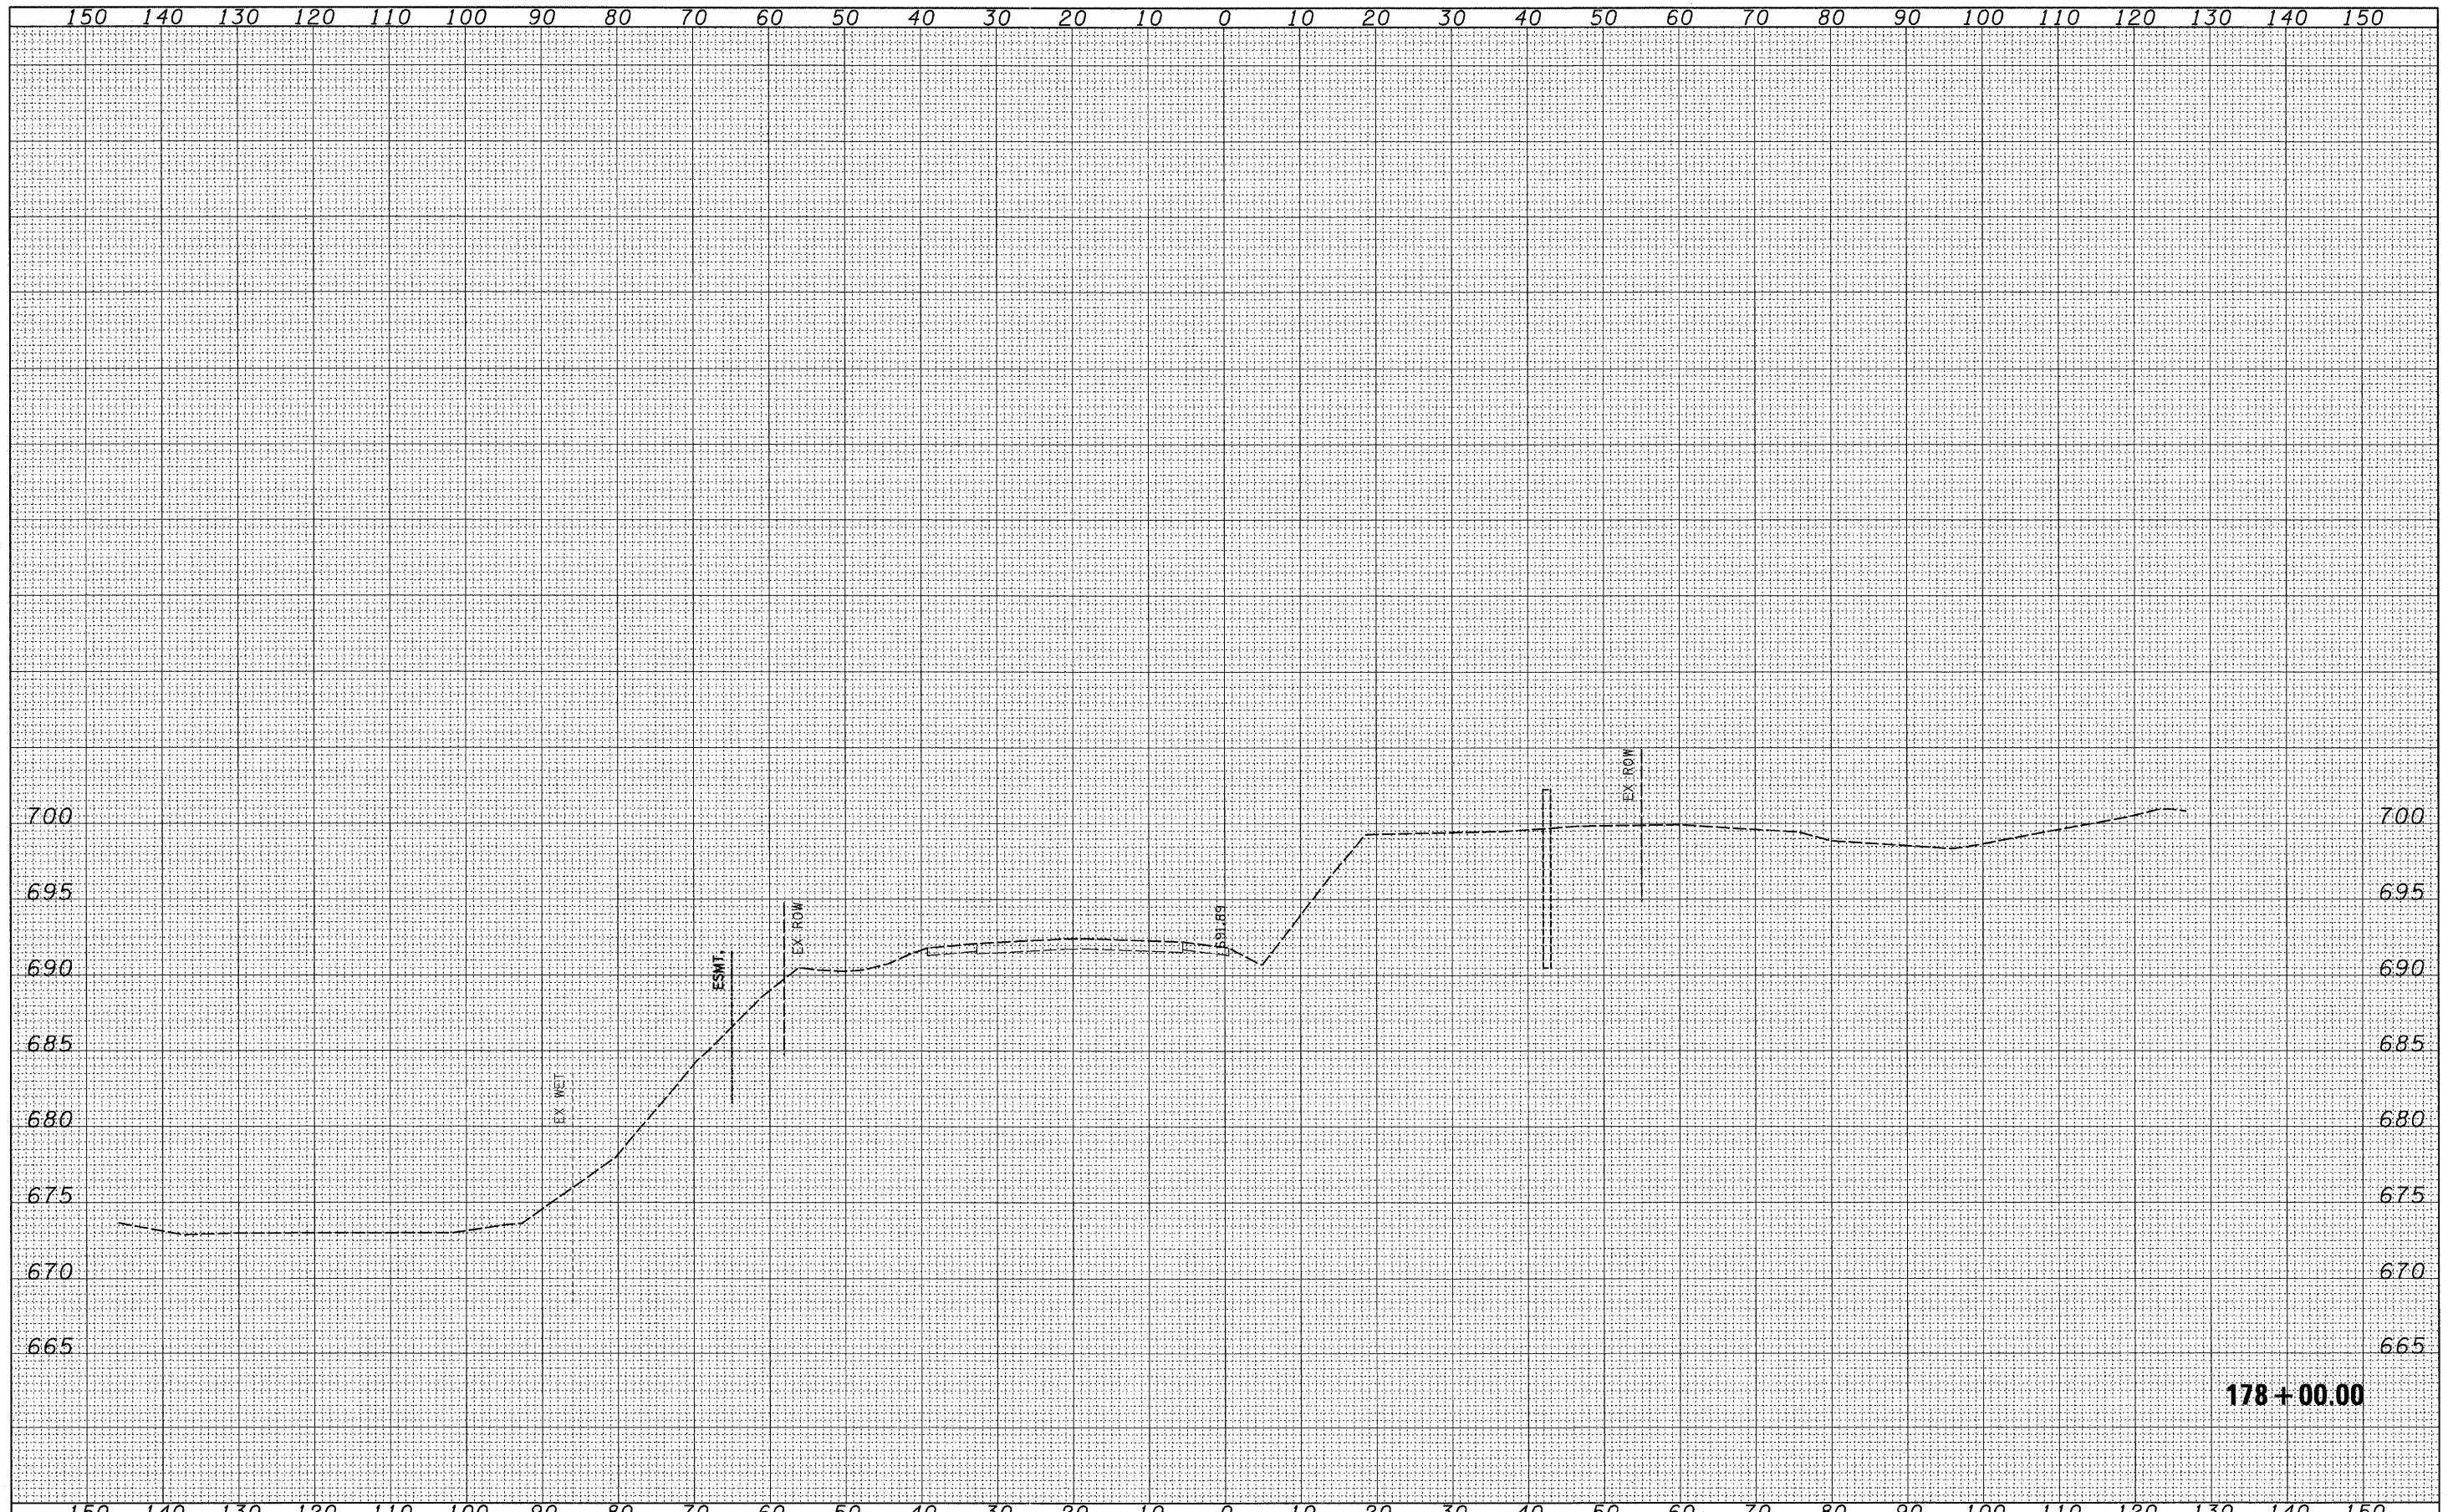

178+00.00

FILE NAME =	USER NAME = IODT	DESIGNED - PDK	REVISED -	<b>STATE OF ILLINOIS DEPARTMENT OF TRANSPORTATION</b>	<b>IL RTE 21 CROSS SECTIONS</b>			F.A. RTE.	SECTION	COUNTY	TOTAL SHEETS	SHEET NO.
h:\102905.1121.ad\cadd sheets\hst-xsec-IL21-12-15-10.dgn		DRAWN - GAP	REVISED -		330	128-1-3	LAKE	128	75			
PLOT SCALE = 10.0000' / IN.		CHECKED - MRH	REVISED -		SCALE:			SHEET NO. OF SHEETS	STA. 178+00.00 TO STA. 178+00.00	CONTRACT NO. 60P33		
PLOT DATE = 4/1/2011		DATE - 12/22/2010	REVISED -		ILLINOIS FED. AID PROJECT							