


FINAL SURVEY	SURVEYED	DATE
NOTE BOOK	PLOTTED	BY
NO.	TEMPLATE	
	AREAS CHECKED	

ORIGINAL SURVEY	SURVEYED	DATE
NOTE BOOK	PLOTTED	BY
NO.	TEMPLATE	
	AREAS CHECKED	

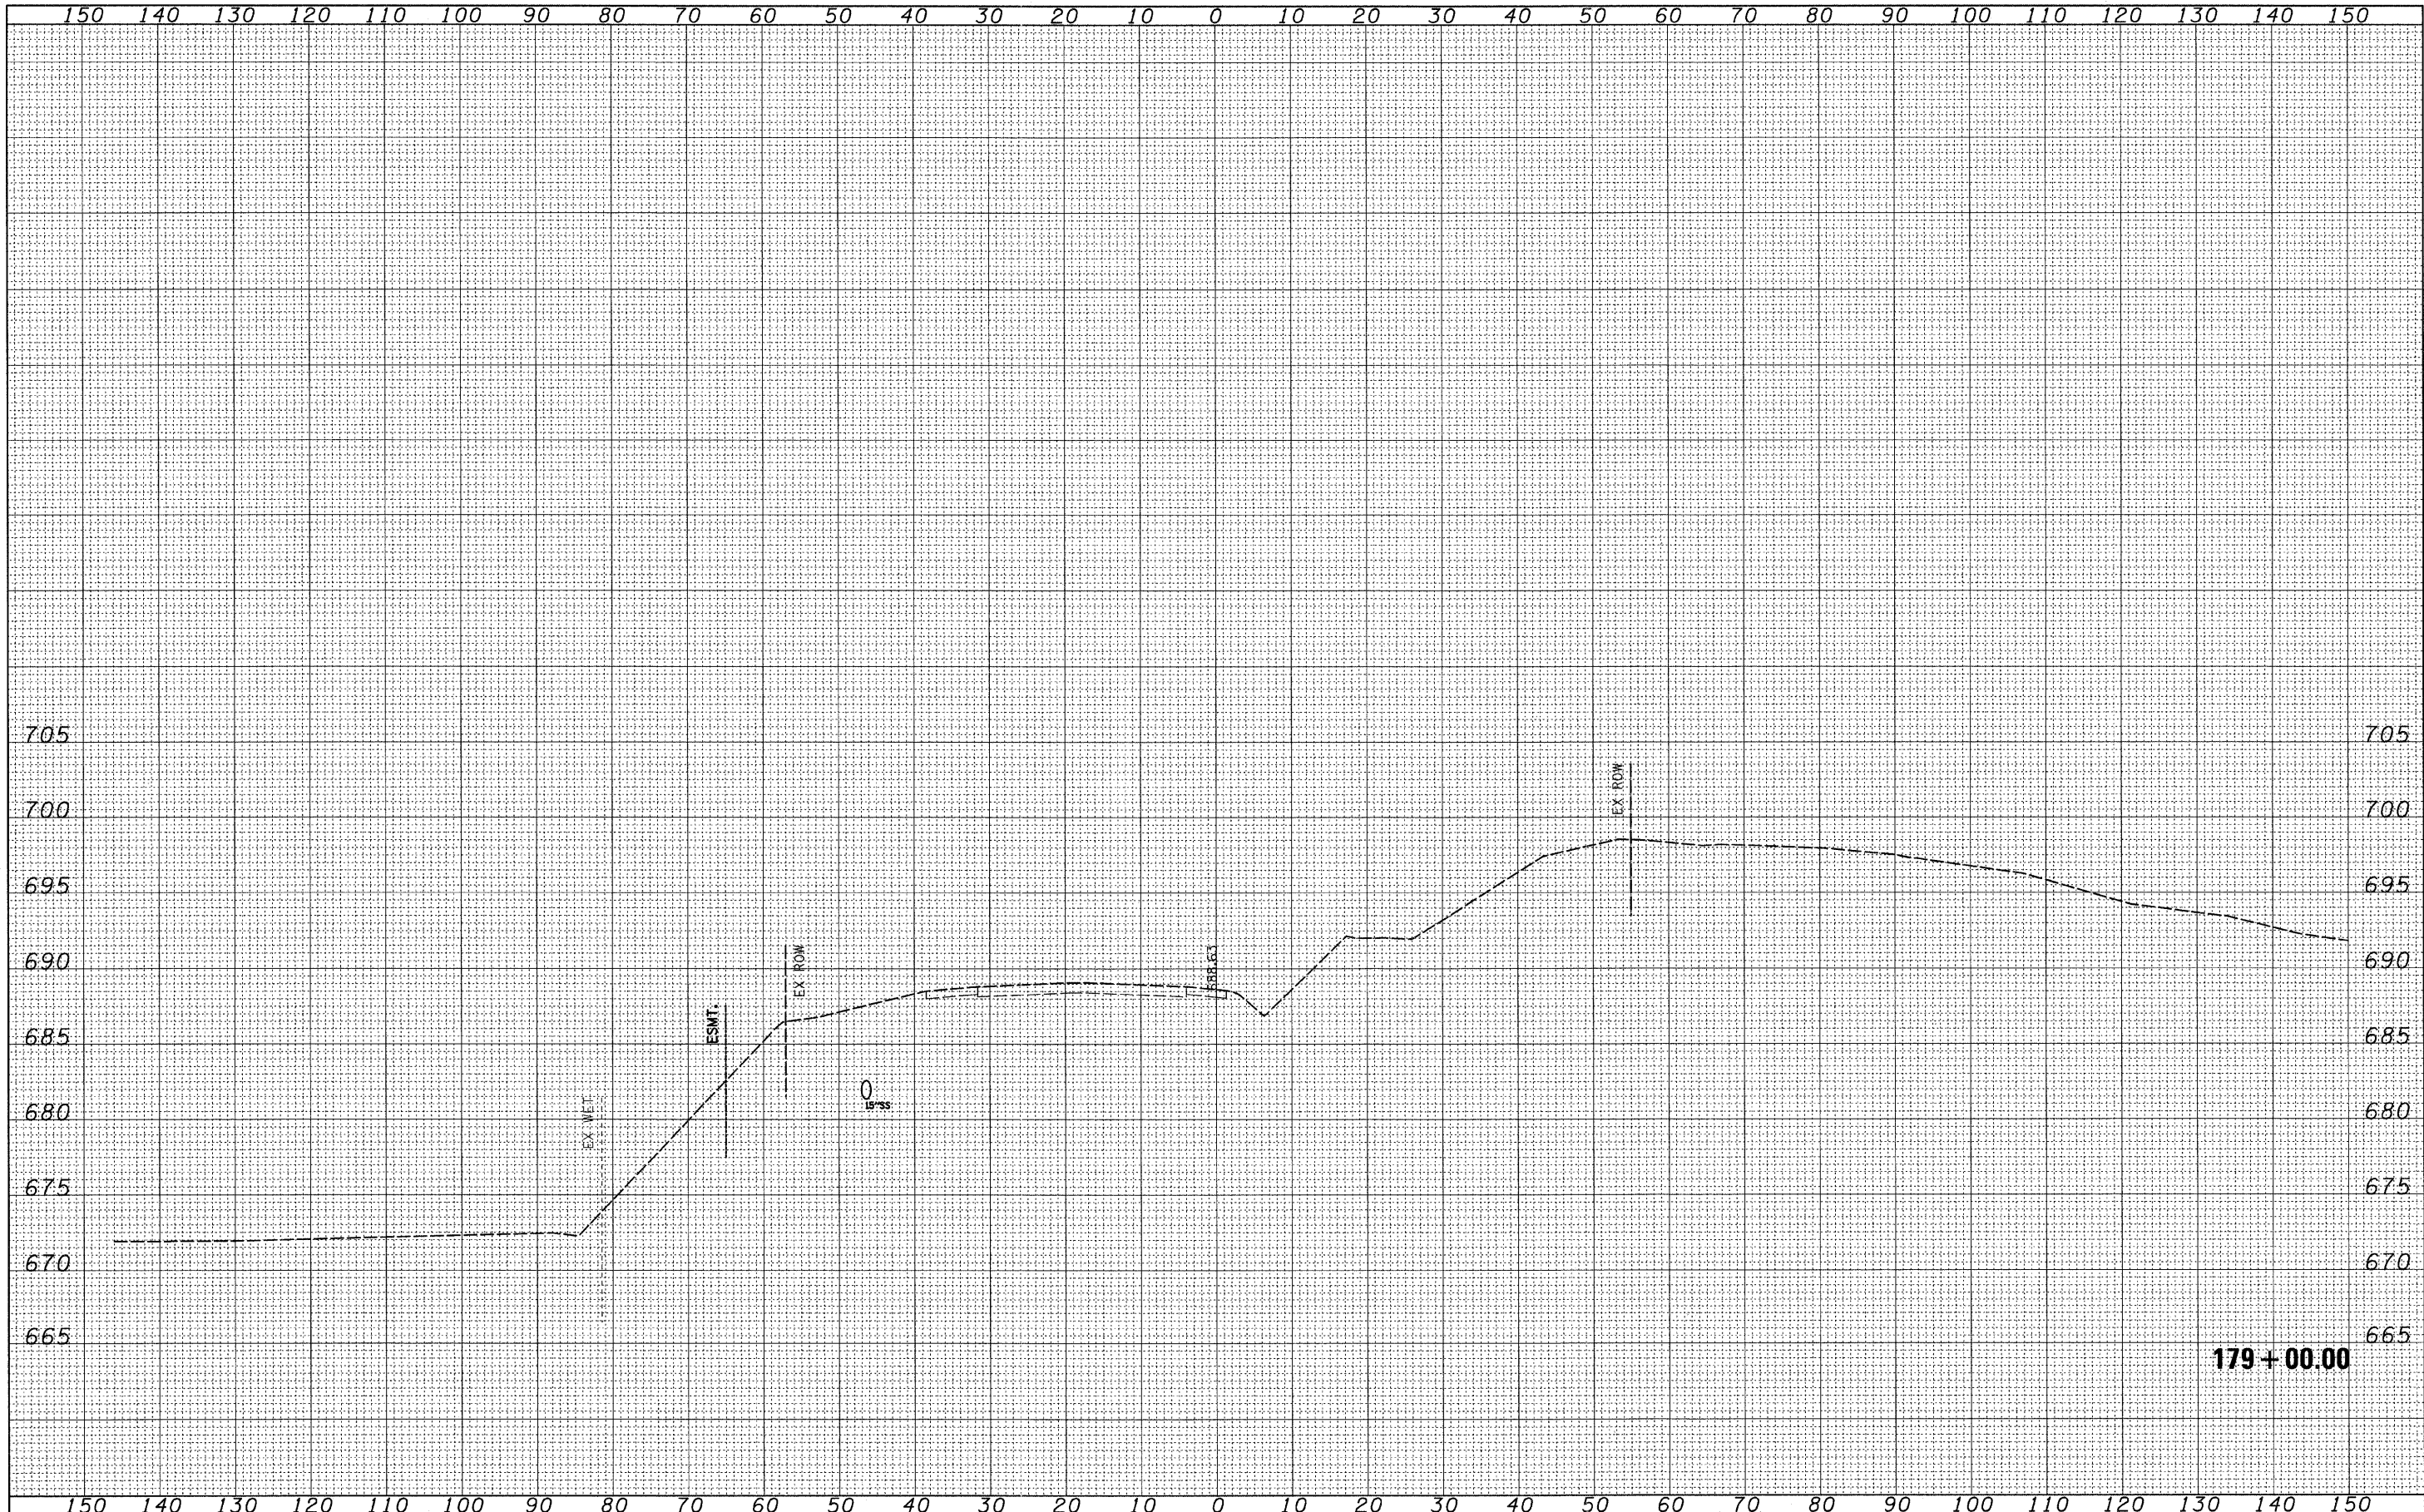

179+00.00

FILE NAME =	USER NAME = IDOT	DESIGNED - PDK	REVISED -	STATE OF ILLINOIS DEPARTMENT OF TRANSPORTATION	IL RTE 21 CROSS SECTIONS		F.A. RTE.	SECTION	COUNTY	TOTAL SHEETS	SHEET NO.
1:\102\05.1121.adv\cadd sheets\sh-t-x-sac-IL 21-12-15-18.dgn		DRAWN - GAP	REVISED -		330	128-1-3	LAKE	128	76		
PLOT SCALE = 10.0000' / IN.		CHECKED - MRH	REVISED -		SCALE:		SHEET NO. OF SHEETS		STA. 179+00.00 TO STA. 179+00.00	CONTRACT NO. 60P33	
PLOT DATE = 4/1/2011		DATE - 12/22/2010	REVISED -						ILLINOIS FED. AID PROJECT		