


DATE	
BY	
FINISHED SURVEY	
NOTE BOOK	
NO.	
TEMPLATES	
AREAS CHECKED	

DATE	
BY	
ORIGINAL SURVEY	
NOTE BOOK	
NO.	
TEMPLATES	
AREAS CHECKED	

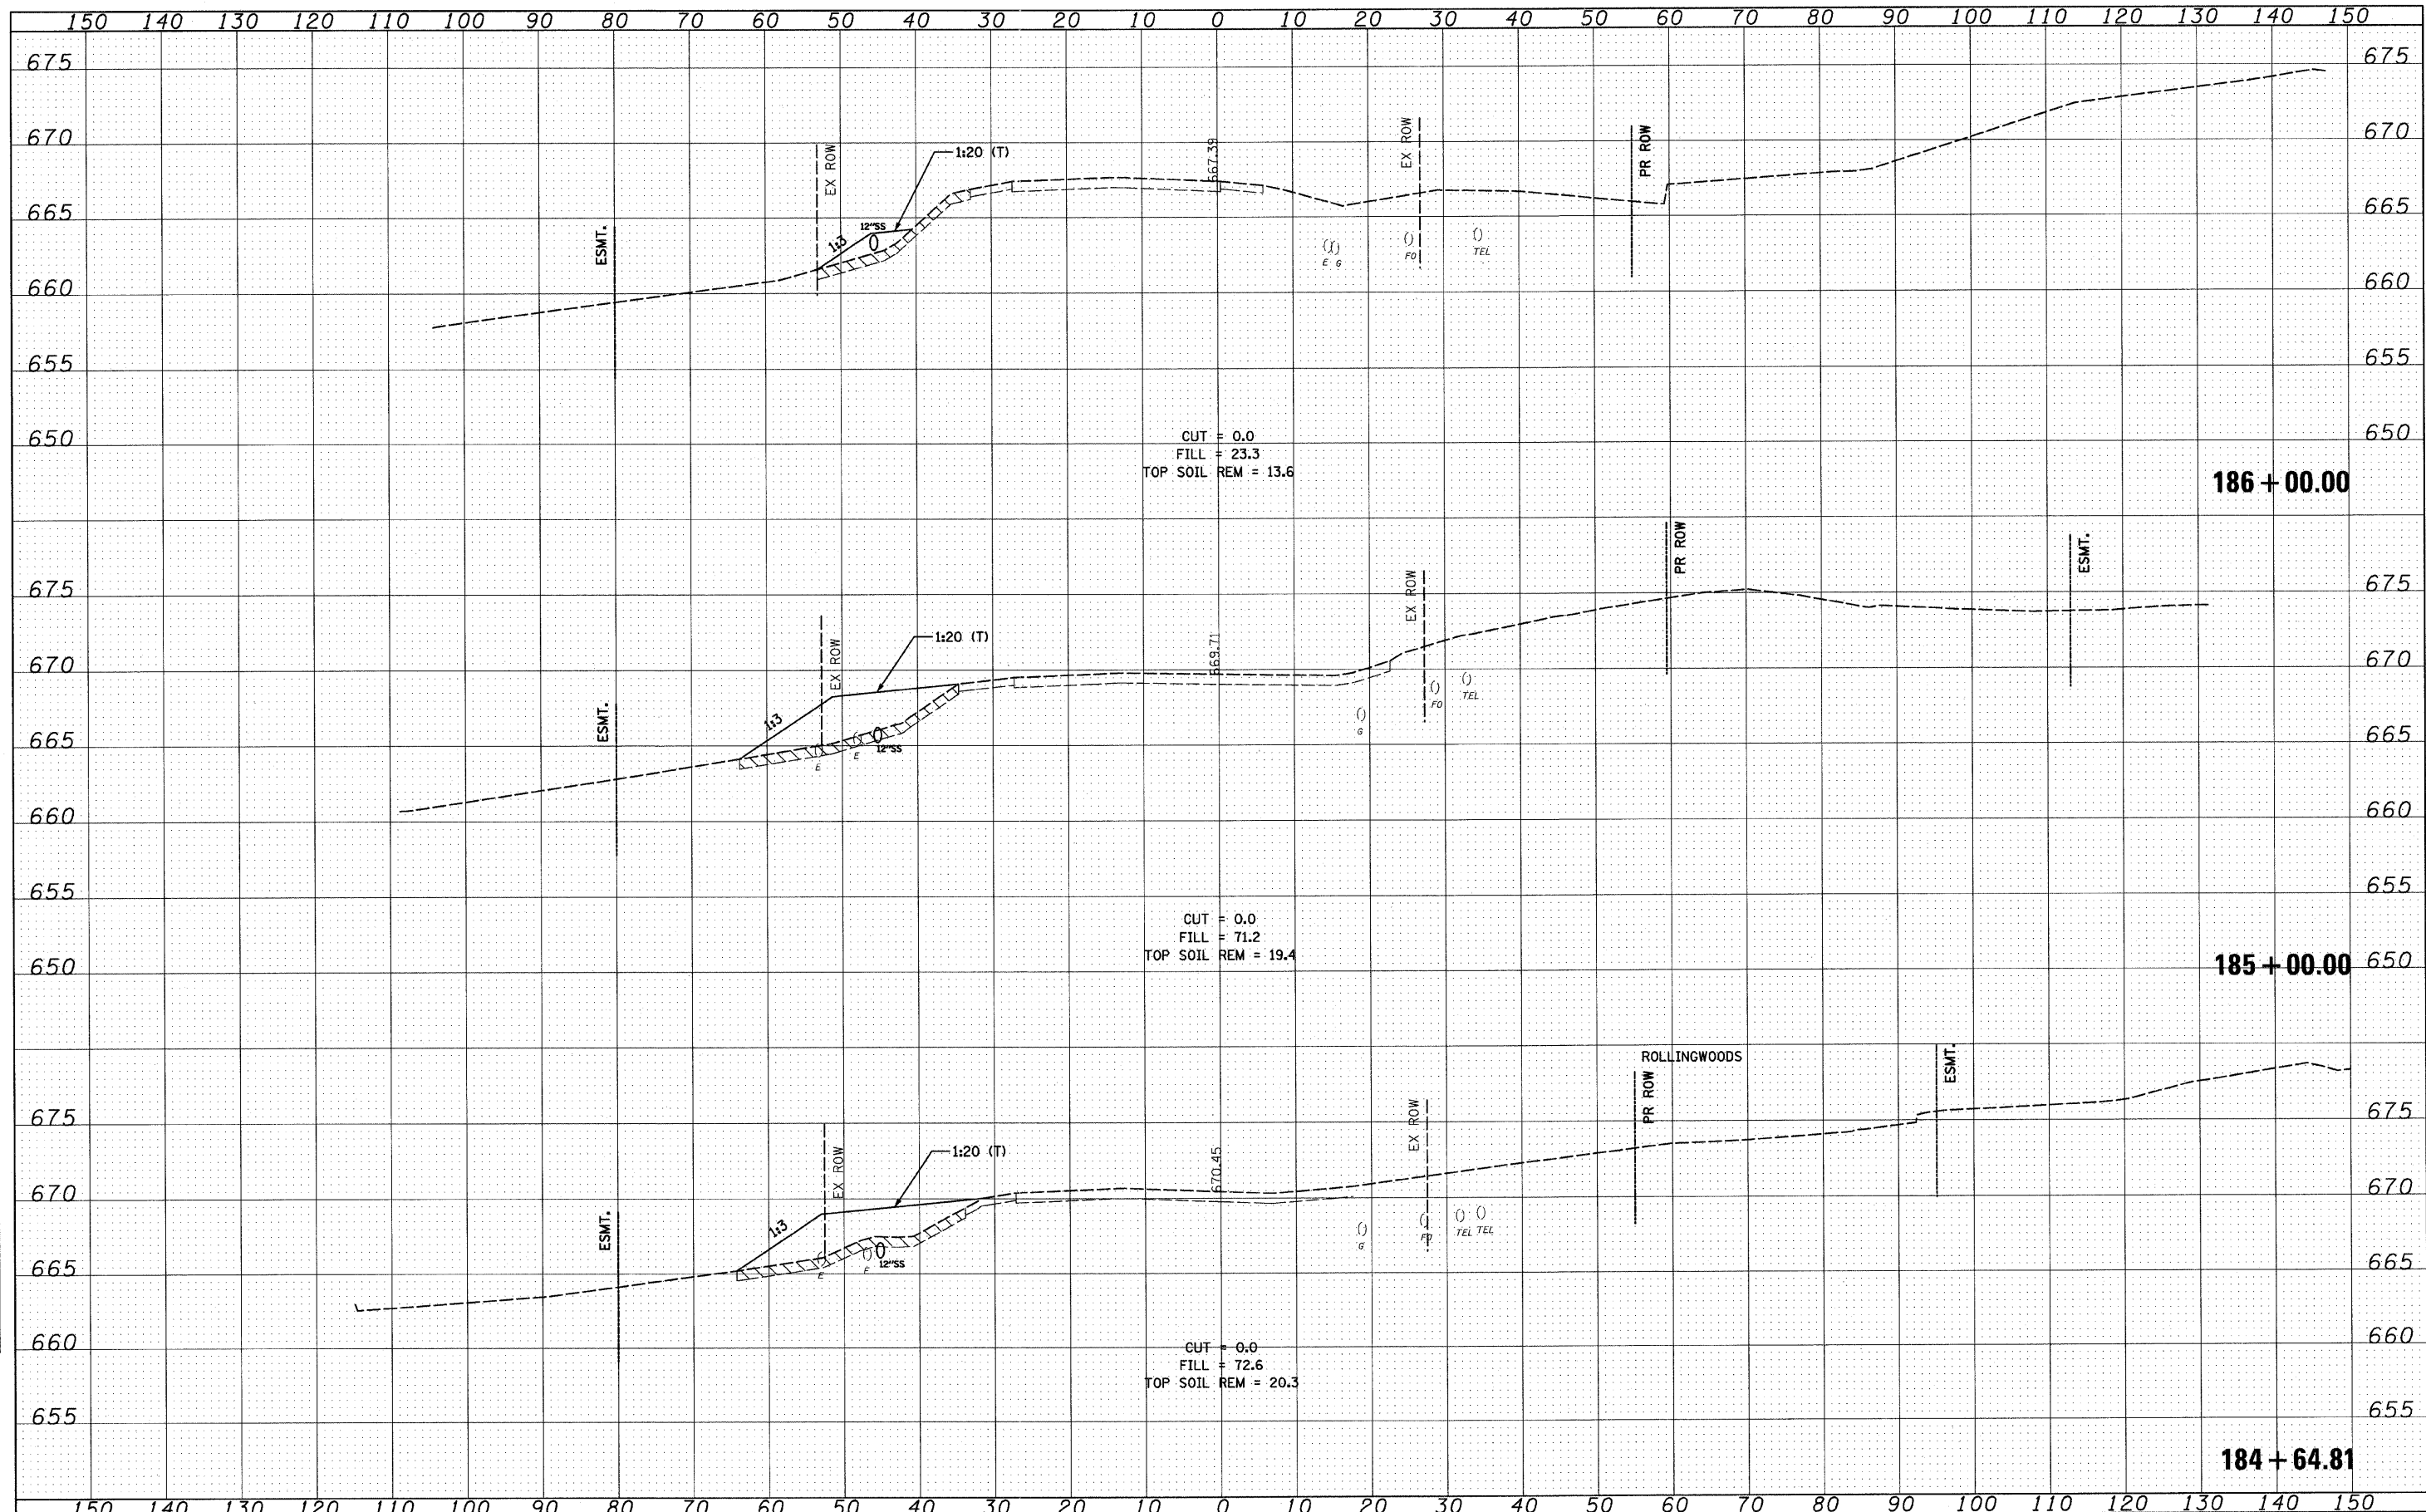

FILE NAME = I:\102905.IL21.edv\CADD Sheets\sh-t-xsec-IL21-12-16-10_DELETE.dgn	USER NAME = 1001	DESIGNED - PDK	REVISED -	STATE OF ILLINOIS DEPARTMENT OF TRANSPORTATION	IL RTE 21 CROSS SECTIONS				F.A. RTE. 330	SECTION 128-1-3	COUNTY LAKE	TOTAL SHEETS 128	SHEET NO. 80
PLOT SCALE = 10,0000 ' / IN.	CHECKED - MRH	REVISIED -	REVISIED -		SCALE:	SHEET NO.	OF	SHEETS	STA. 185+00.00	TO STA. 186+00.00	CONTRACT NO. 60P33		
PLOT DATE = 5/7/2011	DATE - 12/22/2010	REVISIED -	REVISIED -		ILLINOIS FED. AID PROJECT								