


FINAL SURVEY	SURVEYED	BY	DATE
NOTE BOOK NO.	PLOTTED		
	TEMPLATE		
	AREAS CHECKED		

ORIGINAL SURVEY	SURVEYED	BY	DATE
NOTE BOOK NO.	PLOTTED		
	TEMPLATE		
	AREAS CHECKED		

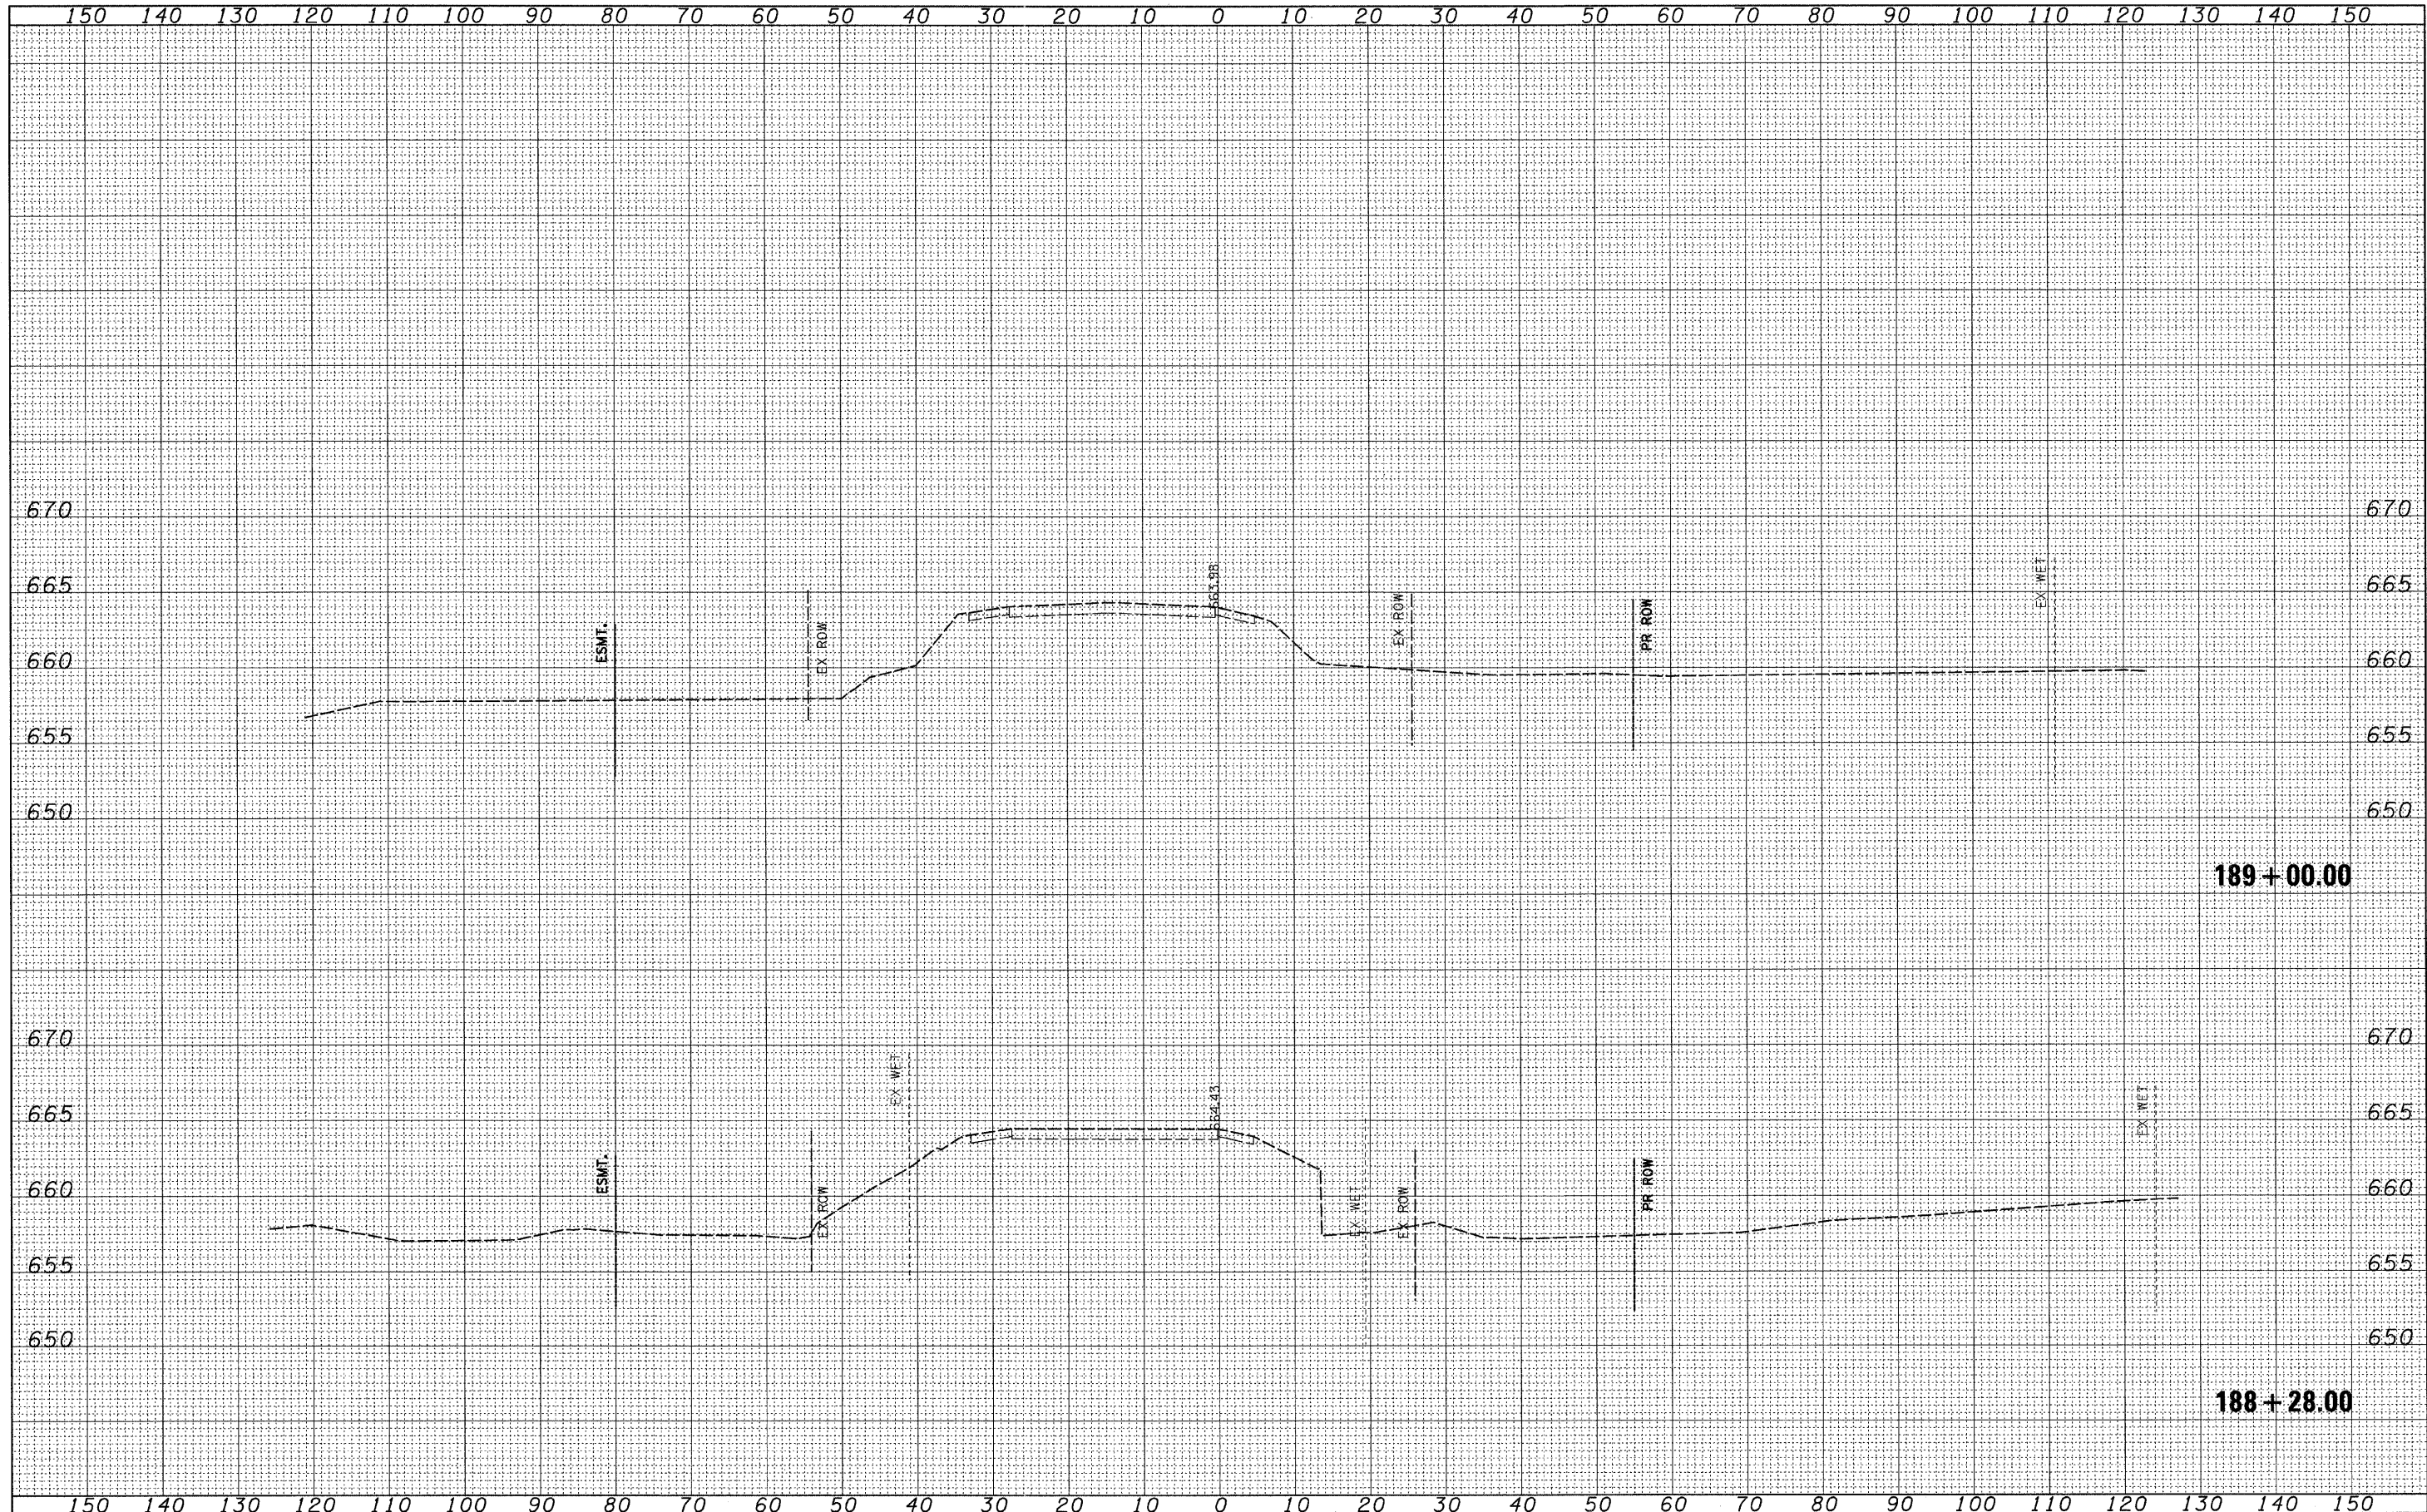

FILE NAME =	USER NAME = IDOT	DESIGNED - PDK	REVISED -	<b>STATE OF ILLINOIS DEPARTMENT OF TRANSPORTATION</b>	<b>IL RTE 21 CROSS SECTIONS</b>		F.A. RTE. 330	SECTION 128-1-3	COUNTY LAKE	TOTAL SHEETS 128	SHEET NO. 82	
H:\102905_1121_adv\cadd sheets\shd-xsao-IL21-12-15-10.dgn		DRAWN - GAP	REVISED -		SCALE:	SHEET NO. OF SHEETS	STA. 188+28.00 TO STA. 189+00.00	CONTRACT NO. 60P33				
PLOT SCALE = 10.0000' / IN.		CHECKED - MRH	REVISED -		ILLINOIS FED. AID PROJECT							
PLOT DATE = 4/1/2011		DATE - 12/22/2010	REVISED -									