


DATE	
BY	
SURVEYED	
REVISIONS	
NOTE BOOK	
TEMPLATE	
AREAS CHECKED	
NO.	

DATE	
BY	
ORIGINAL SURVEY	
REVISIONS	
NOTE BOOK	
TEMPLATE	
AREAS CHECKED	
NO.	

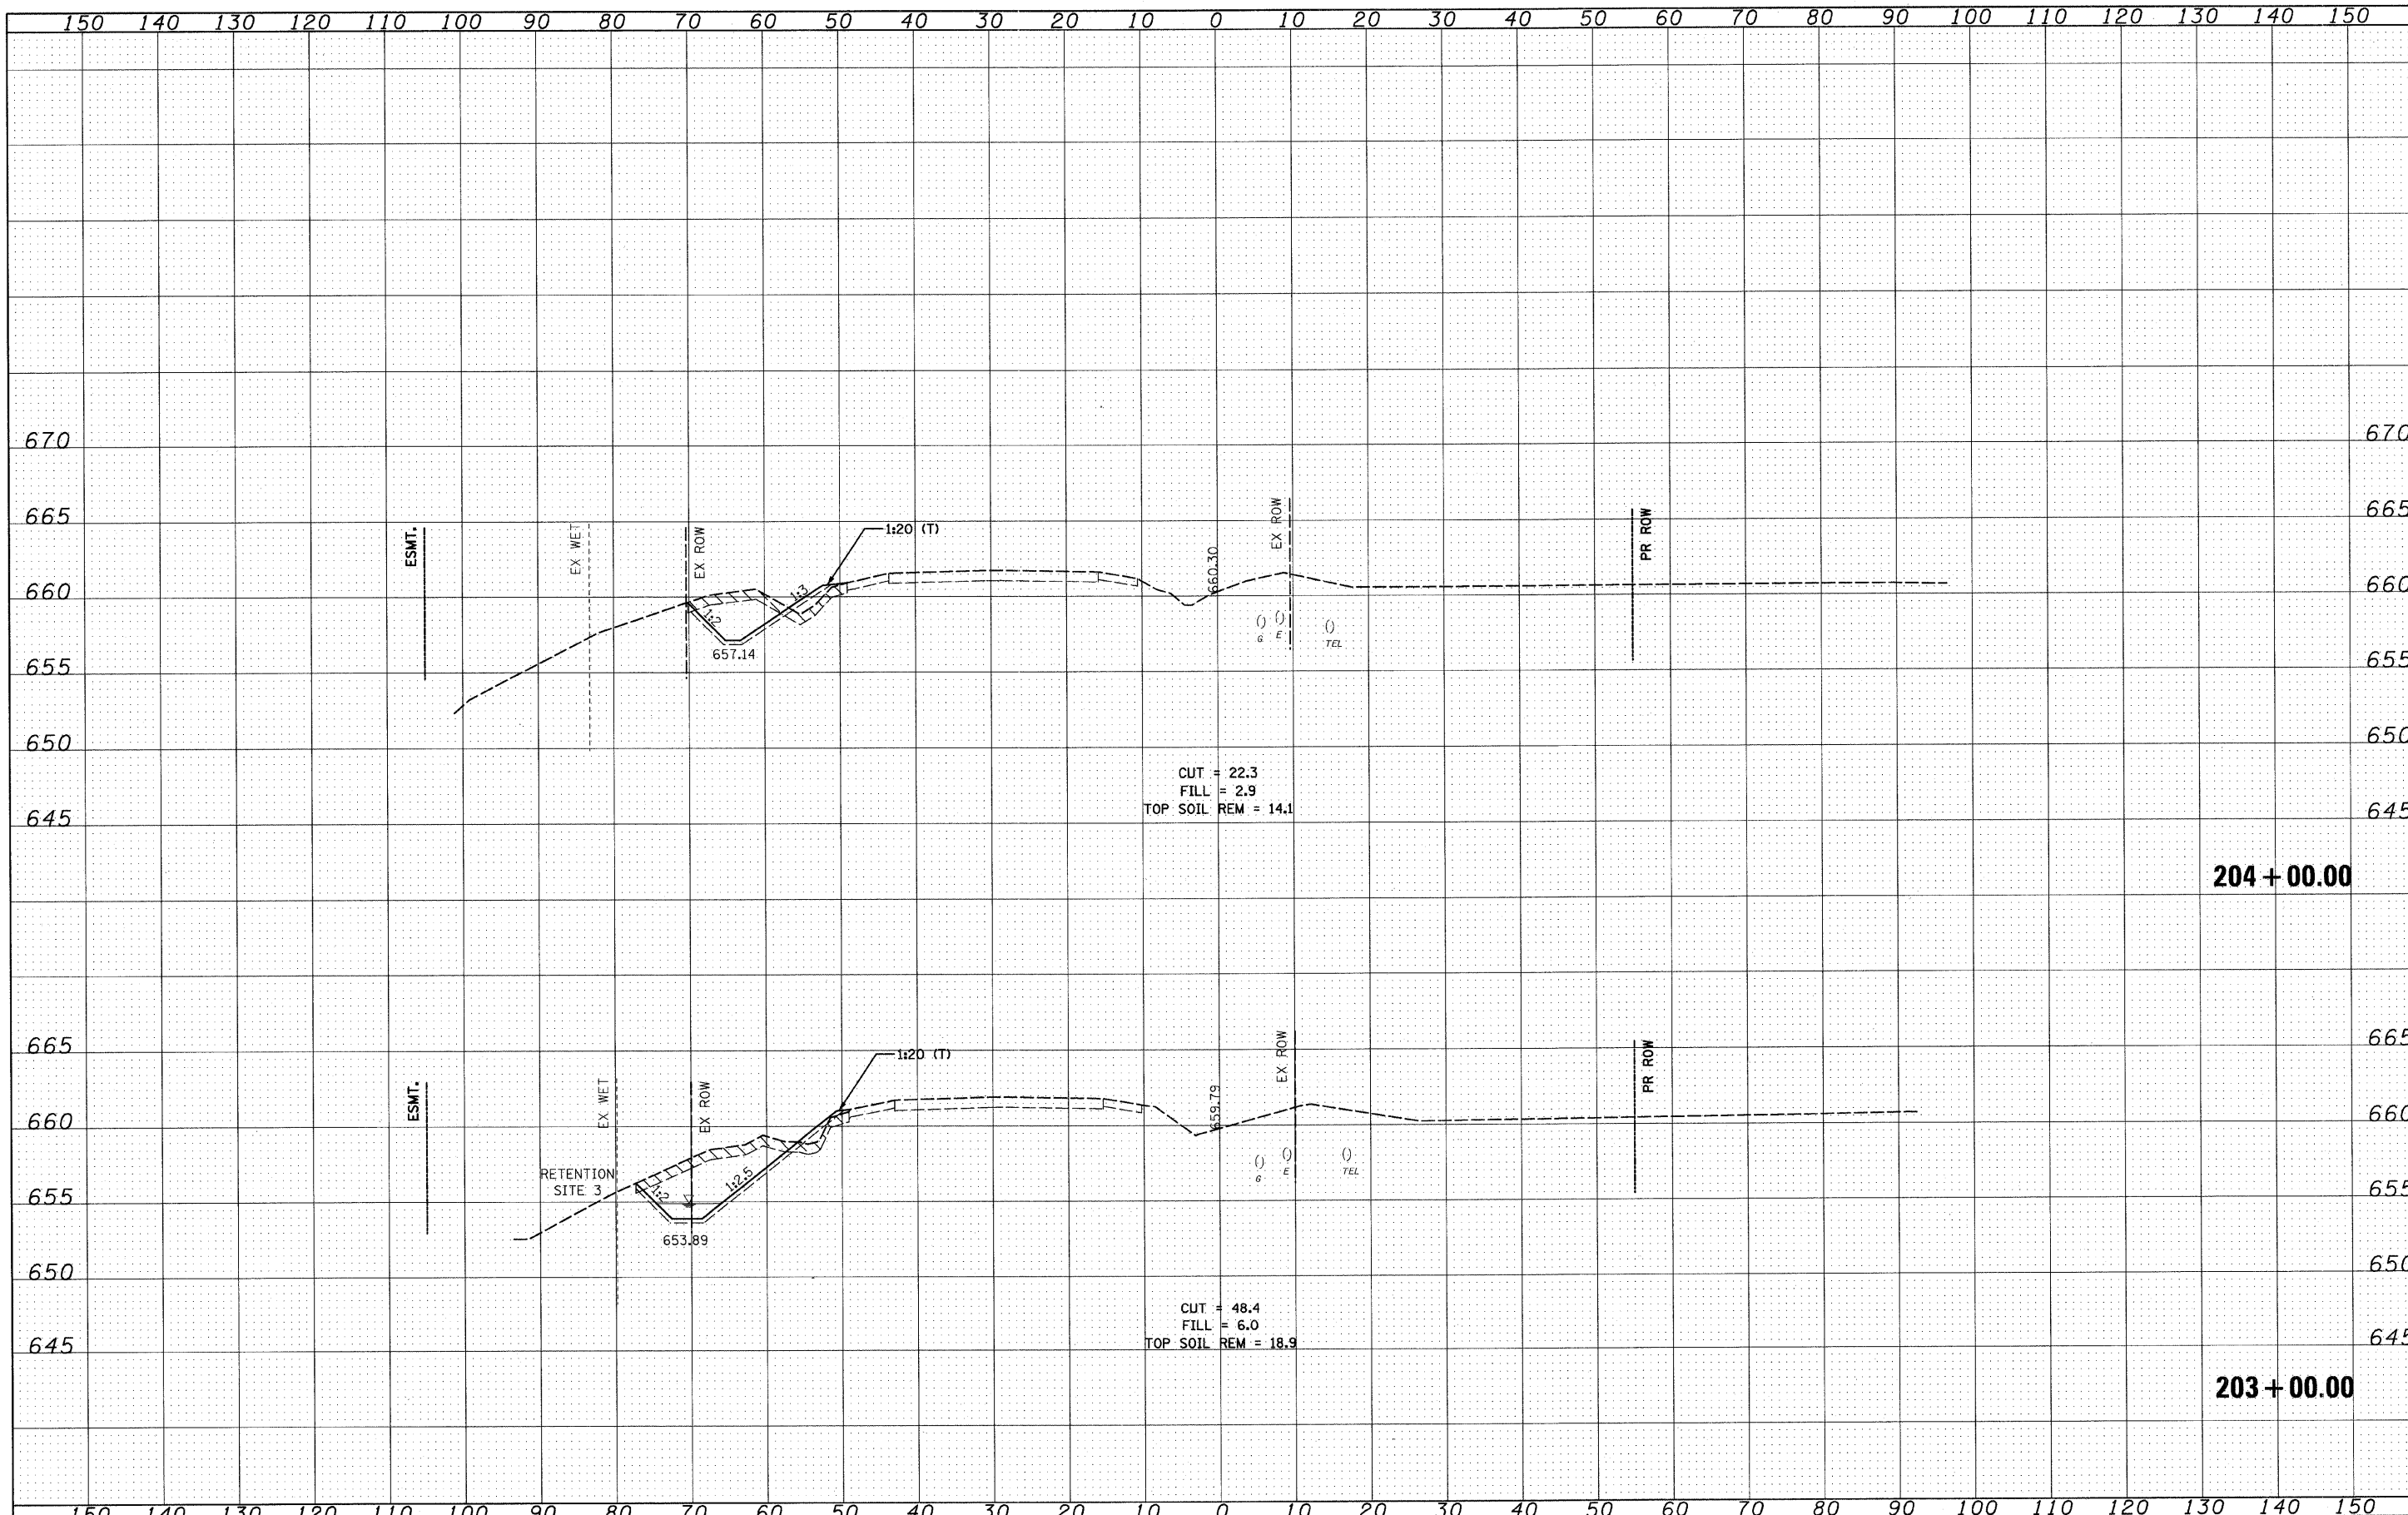

FILE NAME = I:\102905.IL21.adv\CADD Sheets\st-xsoo-IL21-12-16-10_DELETE.dgn	USER NAME = IDDT	DESIGNED - PDK	REVISED -	STATE OF ILLINOIS DEPARTMENT OF TRANSPORTATION	IL RTE 21 CROSS SECTIONS				F.A. RTE. 330	SECTION 128-1-3	COUNTY LAKE	TOTAL SHEETS 128	SHEET NO. 90
PLOT SCALE = 10.0000 "/> <td>CHECKED - MRH</td> <td>REVISED -</td> <td>REVISED -</td> <td>SCALE:</td> <td>SHEET NO. OF SHEETS</td> <td>STA. 203+00.00 TO STA. 204+00.00</td> <td colspan="5">CONTRACT NO. 60P33</td>	CHECKED - MRH	REVISED -	REVISED -		SCALE:	SHEET NO. OF SHEETS	STA. 203+00.00 TO STA. 204+00.00	CONTRACT NO. 60P33					
PLOT DATE = 5/7/2011	DATE - 12/22/2010	REVISED -	REVISED -		ILLINOIS FED. AID PROJECT								