


DATE	BY
DESIGNED	PLOTTED
NOTE BOOK	TEMPLATE
AREAS	AREAS CHECKED
NO.	

DATE	BY
DESIGNED	PLOTTED
NOTE BOOK	TEMPLATE
AREAS	AREAS CHECKED
NO.	

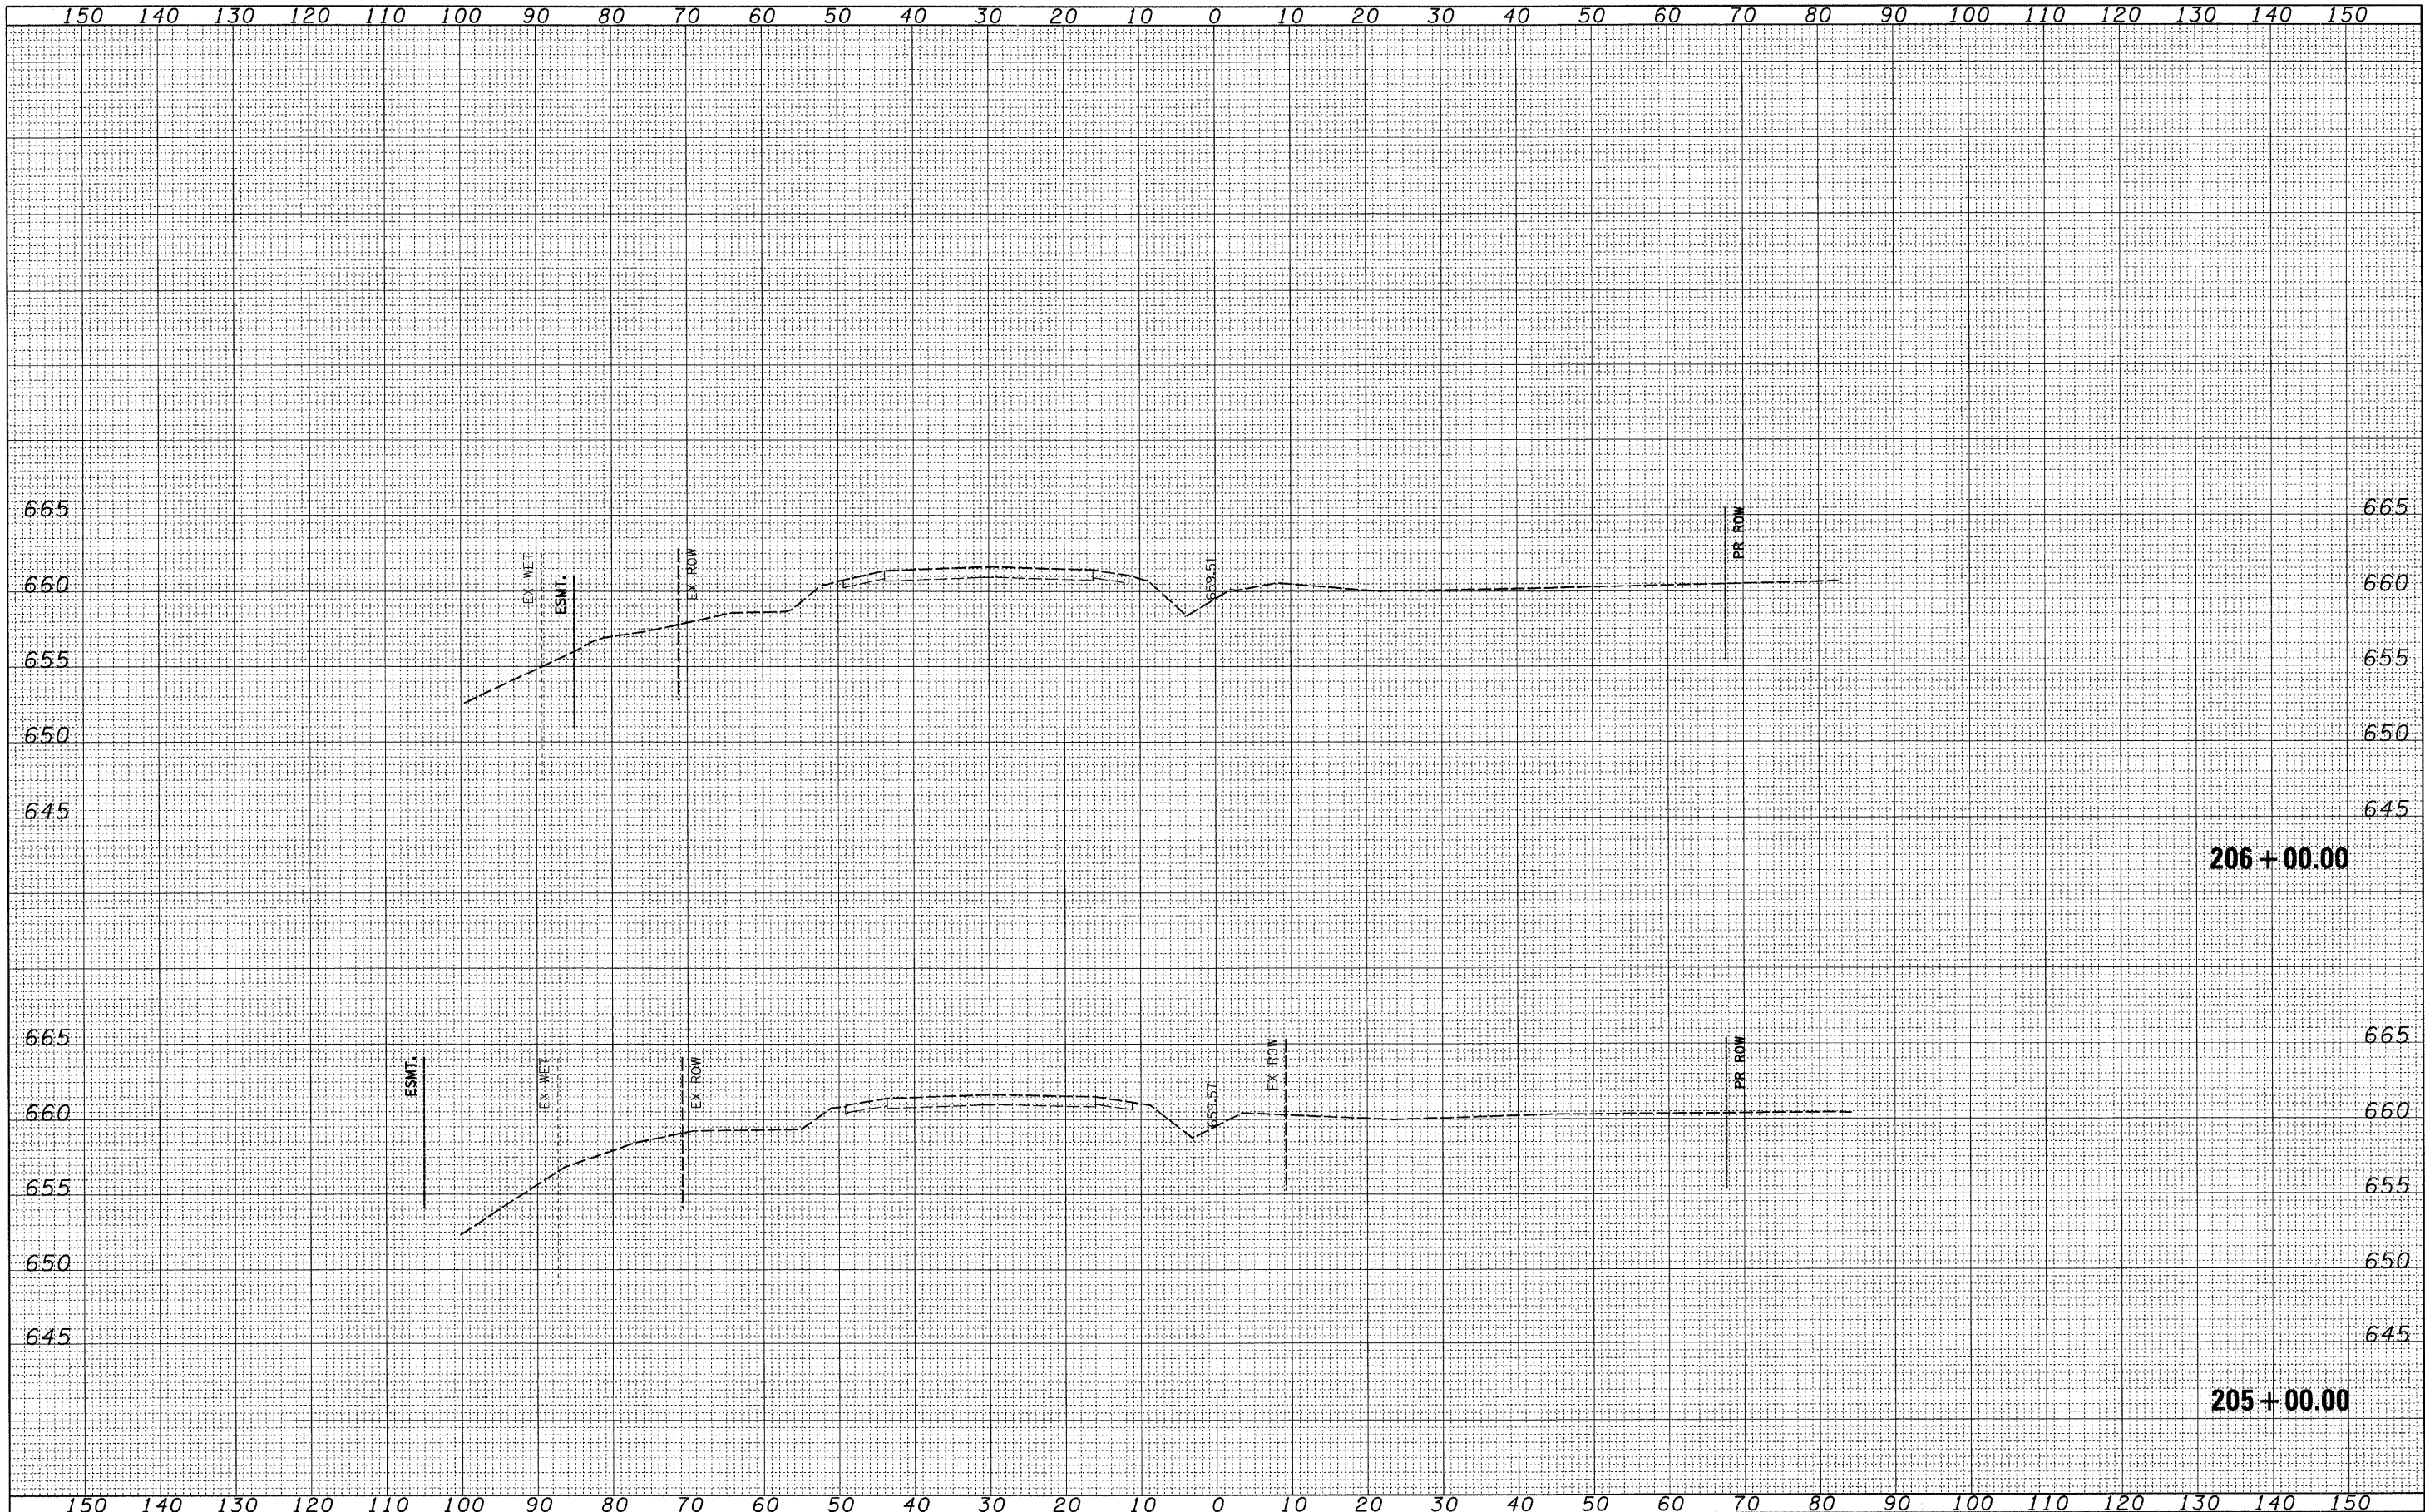

FILE NAME =
 s:\102905_1121.ed\load sheets\sh-t-xseo-IL21-12-15-10.dgn

USER NAME = IDOT
 PLOT SCALE = 10.0000' / IN.
 PLOT DATE = 4/1/2011

DESIGNED - PDK
 DRAWN - GAP
 CHECKED - MRH
 DATE - 12/22/2010

REVISED -
 REVISED -
 REVISED -
 REVISED -

**STATE OF ILLINOIS
 DEPARTMENT OF TRANSPORTATION**

SCALE: SHEET NO. OF SHEETS STA. 205+00.00 TO STA. 206+00.00

**IL RTE 21
 CROSS SECTIONS**

F.A. RTE.	SECTION	COUNTY	TOTAL SHEETS	SHEET NO.
330	128-I-3	LAKE	128	91
CONTRACT NO. 60P33				
[ILLINOIS] FED. AID PROJECT				