


| | | | |
|------|----|--------------|---------------|
| DATE | BY | FINAL SURVEY | SURVEYED |
| | | NOTE BOOK | PLOTTED |
| | | NO. | TEMPLATE |
| | | | AREAS CHECKED |

| | | | |
|------|----|-----------------|---------------|
| DATE | BY | ORIGINAL SURVEY | SURVEYED |
| | | NOTE BOOK | PLOTTED |
| | | NO. | TEMPLATE |
| | | | AREAS CHECKED |

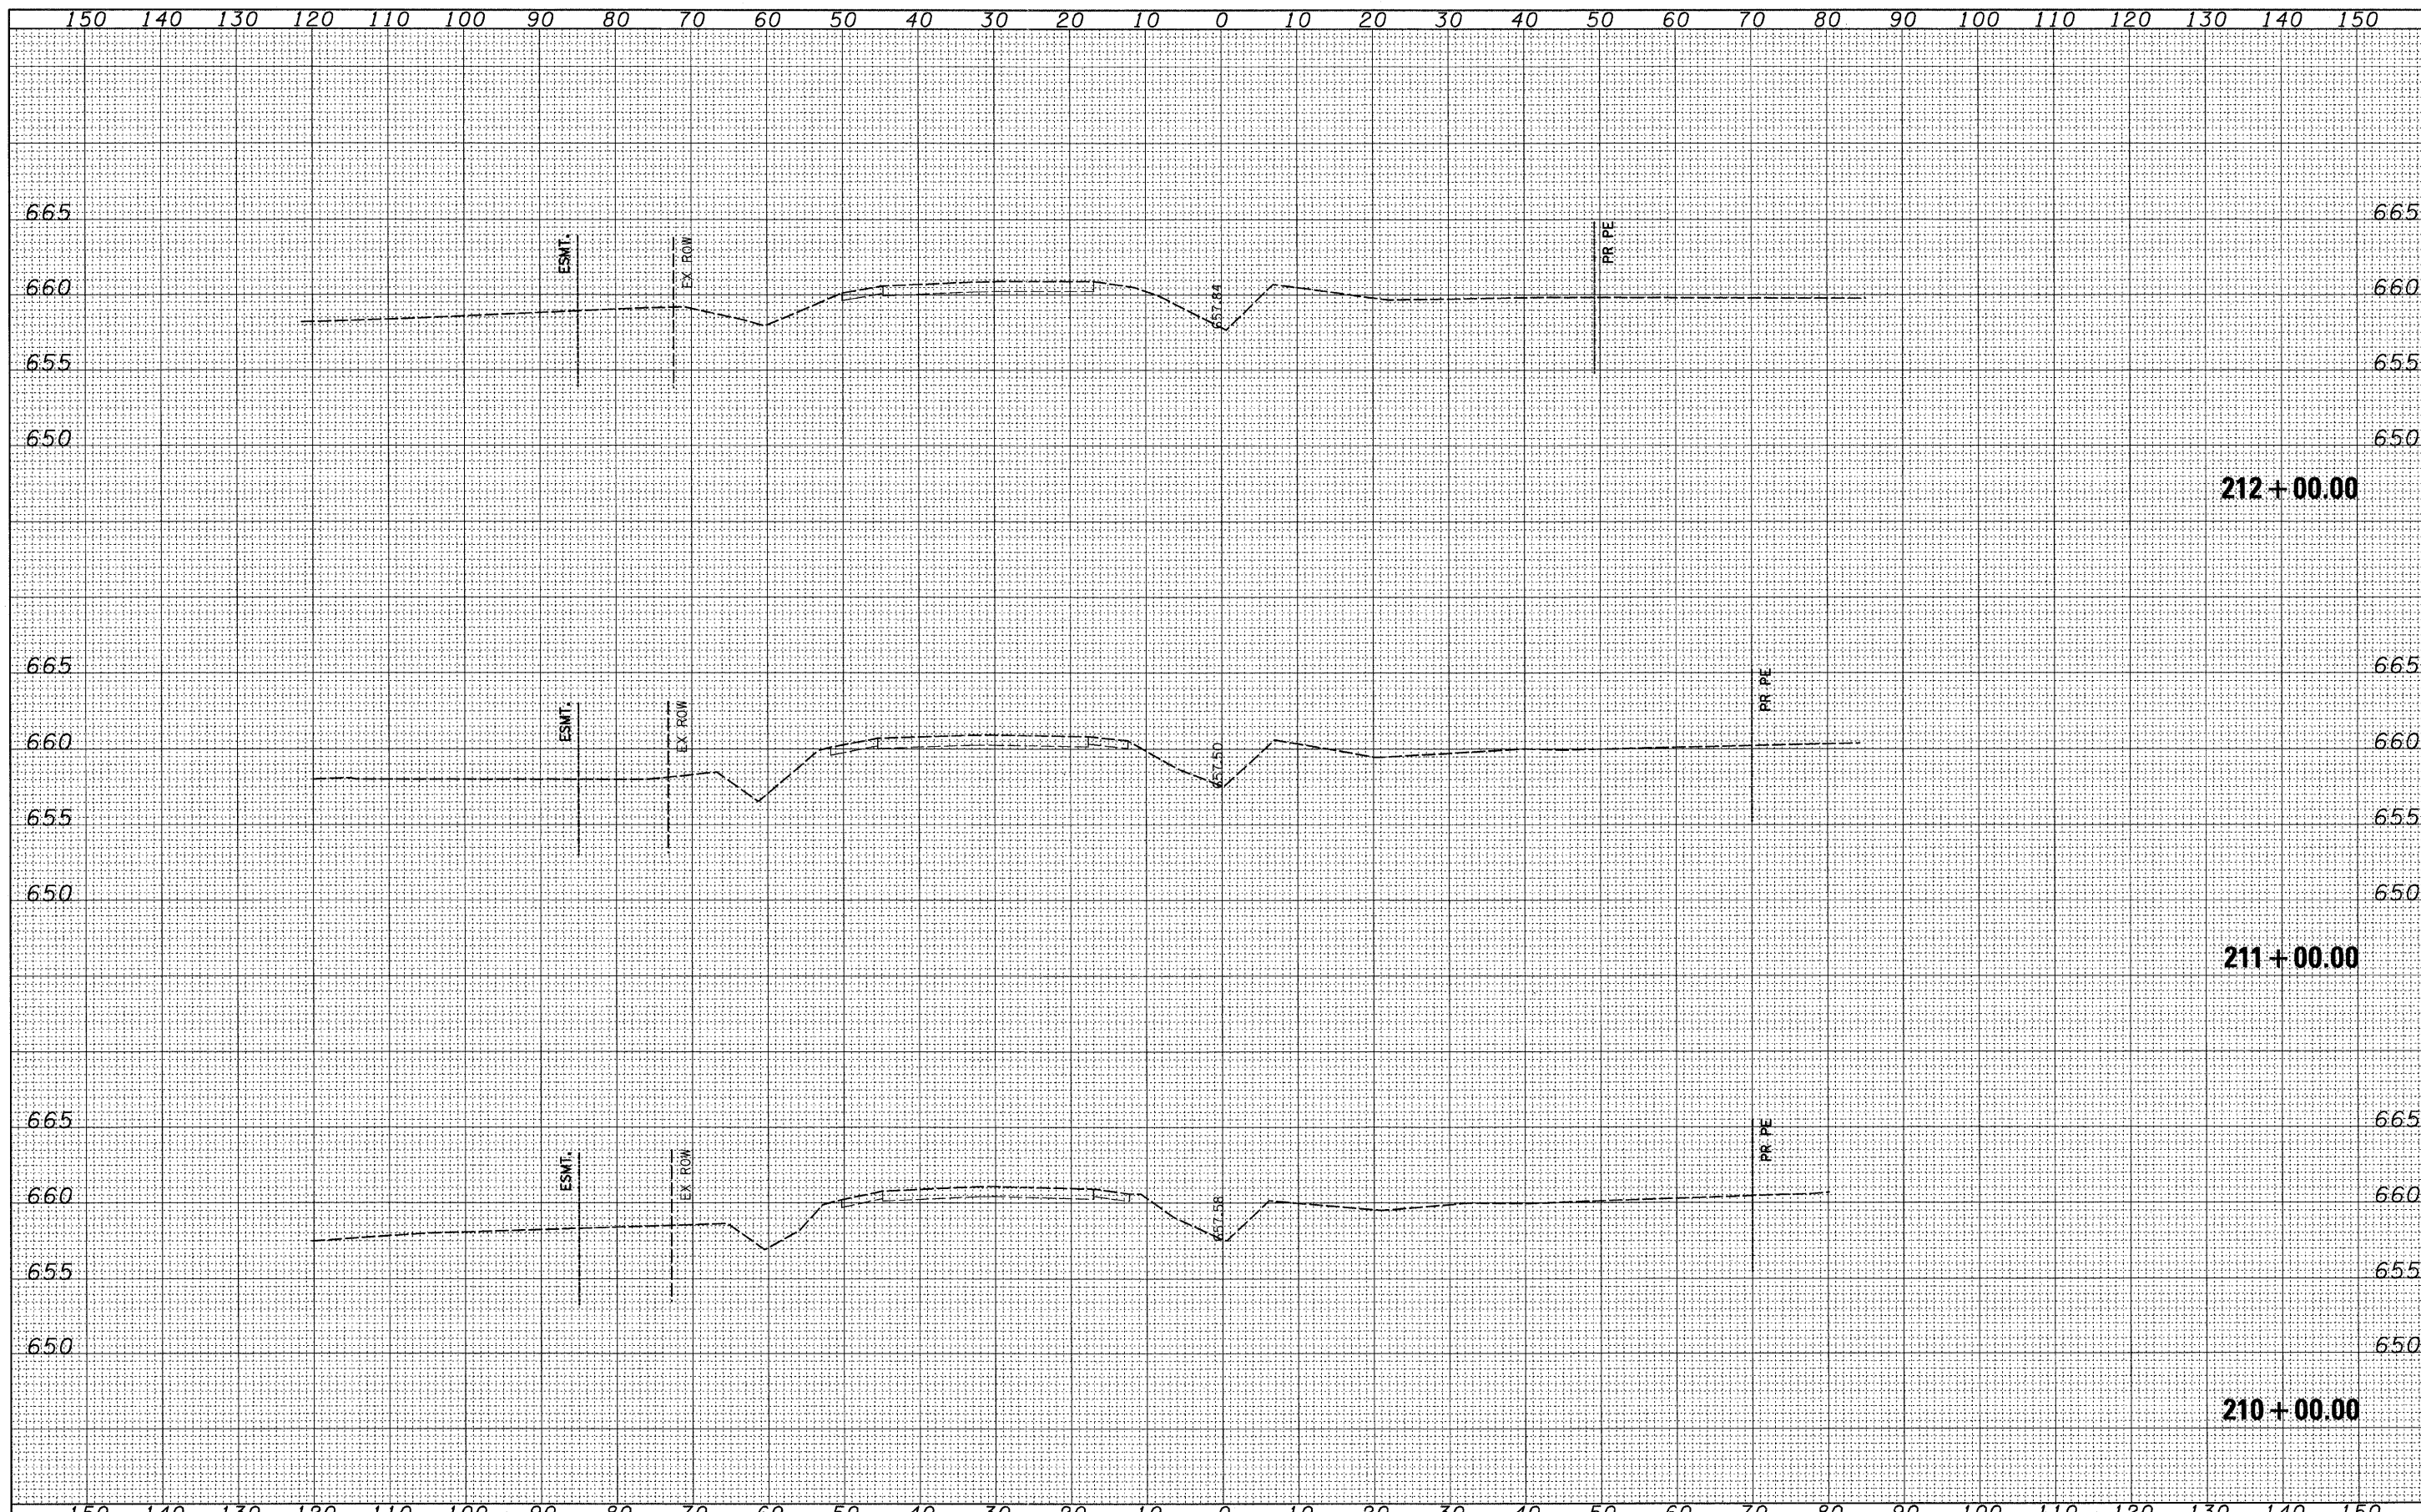

| | | | | | | | | | | |
|---|-------------------|---------------------|---------------------------|---|-------------------------------------|-----------|---------|--------|--------------|-----------|
| FILE NAME = | USER NAME = IDOT | DESIGNED - PDK | REVISED - | STATE OF ILLINOIS DEPARTMENT OF TRANSPORTATION | IL RTE 21 CROSS SECTIONS | F.A. RTE. | SECTION | COUNTY | TOTAL SHEETS | SHEET NO. |
| h:\102905_1121.ad\cadd sheets\sh-t-xseo-1121-12-13-18.dgn | DRAWN - GAP | REVISED - | 330 | | | 128-1-3 | LAKE | 128 | 94 | |
| PLOT SCALE = 10.0000' / IN. | CHECKED - MRH | REVISED - | CONTRACT NO. 60P33 | | | | | | | |
| PLOT DATE = 4/1/2011 | DATE - 12/22/2010 | REVISED - | ILLINOIS FED. AID PROJECT | | | | | | | |
| SCALE: | | SHEET NO. OF SHEETS | | STA. 210+00.00 TO STA. 212+00.00 | | | | | | |