


DATE	
BY	
SURVEYED	
PLOTTED	
NOTE BOOK	
AREAS CHECKED	

DATE	
BY	
SURVEYED	
PLOTTED	
NOTE BOOK	
AREAS CHECKED	

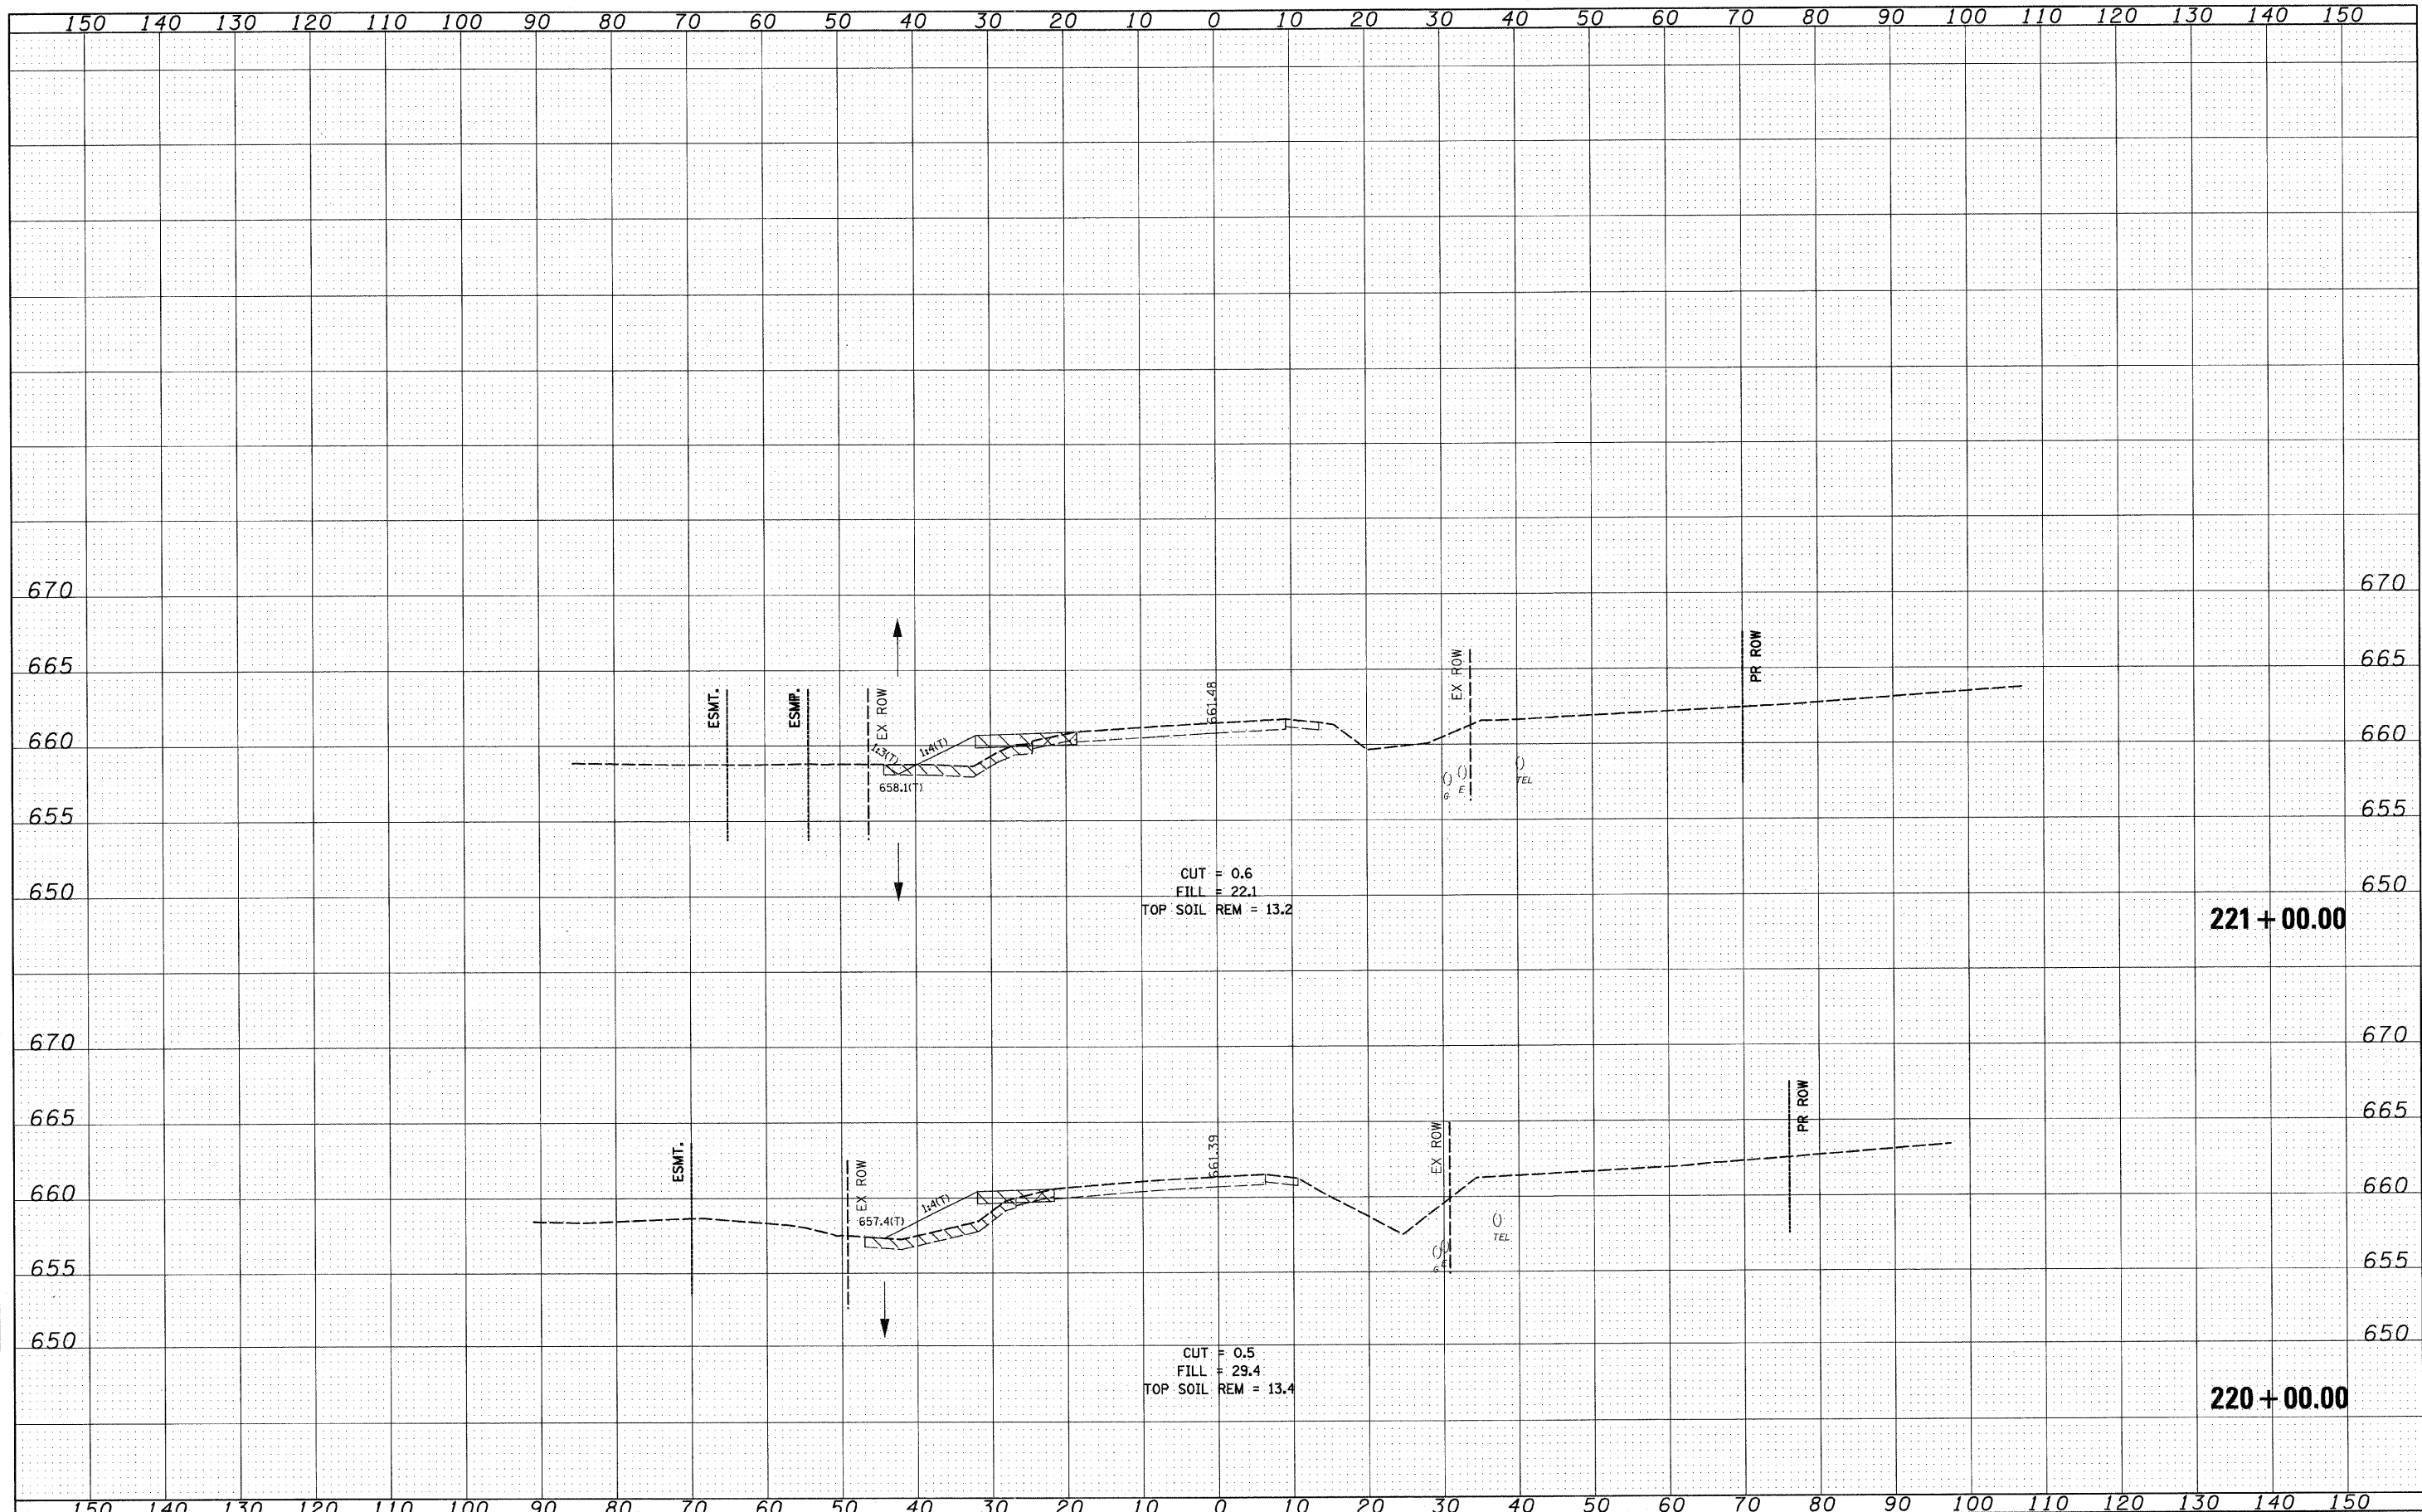

FILE NAME = I:\182905\_IL21.edv\CADD Sheets\sh-t-xsec-IL21-12-6-10\_DELETE.dgn  
 USER NAME = IDDT  
 PLOT SCALE = 10.0000' / IN.  
 PLOT DATE = 5/7/2011

DESIGNED - PDK  
 DRAWN - GAP  
 CHECKED - MRH  
 DATE - 12/22/2010

REVISED -  
 REVISED -  
 REVISED -  
 REVISED -

STATE OF ILLINOIS  
 DEPARTMENT OF TRANSPORTATION

IL RTE 21  
 CROSS SECTIONS

SCALE: SHEET NO. OF SHEETS STA. 220+00.00 TO STA. 221+00.00

F.A. RTE.	SECTION	COUNTY	TOTAL SHEETS	SHEET NO.
330	128-1-3	LAKE	128	98
CONTRACT NO. 60P33				
ILLINOIS FED. AID PROJECT				