


FINL SURVEY	DATE
NO. _____	BY _____
REVISION	DATE
PLOTTED	BY _____
TEMPLATE	NO. _____
AREAS CHECKED	DATE

ORIGINAL SURVEY	DATE
NO. _____	BY _____
REVISION	DATE
PLOTTED	BY _____
TEMPLATE	NO. _____
AREAS CHECKED	DATE

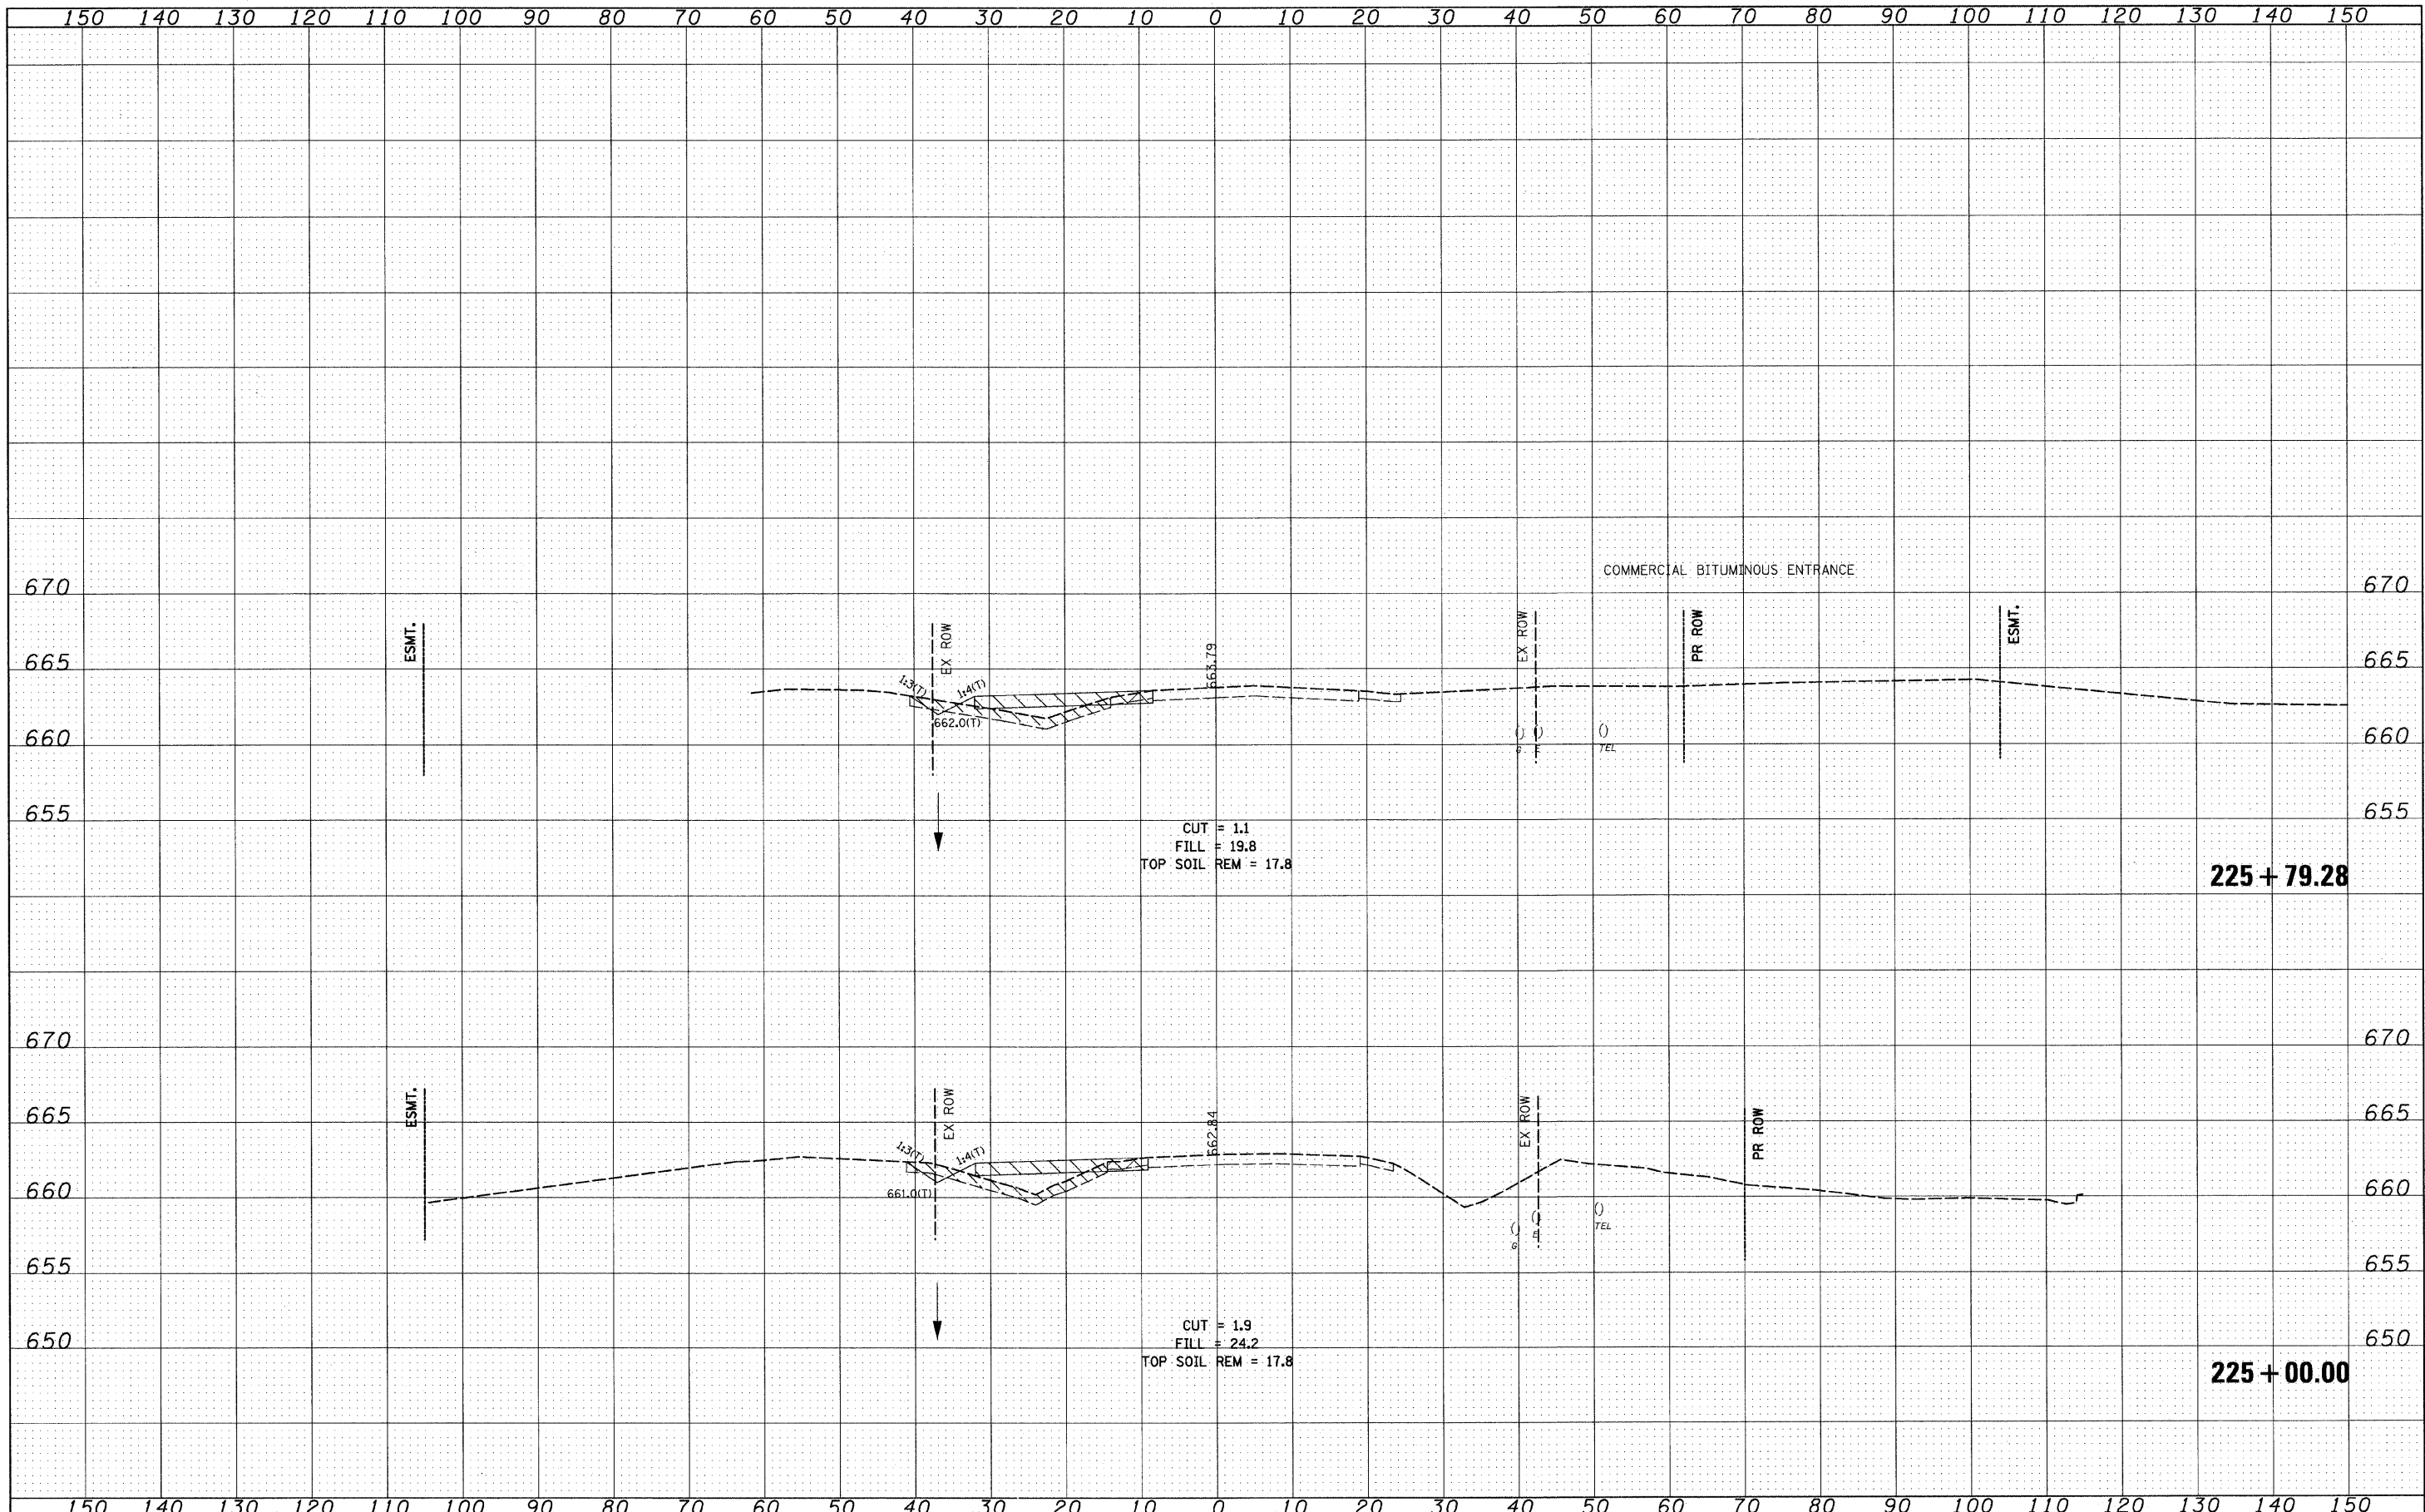

FILE NAME = I:\102985_IL21\edv\CADD Sheets\ht-xsec-IL21-12-6-10_DELETE.dgn	USER NAME = IDOT	DESIGNED - PDK	REVISED -	STATE OF ILLINOIS DEPARTMENT OF TRANSPORTATION	IL RTE 21 CROSS SECTIONS				F.A. RTE. 330	SECTION 128-I-3	COUNTY LAKE	TOTAL SHEETS 128	SHEET NO. 101
PLOT SCALE = 10.0000' / IN.	CHECKED - MRH	DATE - 12/22/2010	REVISED -		SCALE:	SHEET NO. OF SHEETS	STA. 225+00.00 TO STA. 225+79.28	CONTRACT NO. 60P33					
PLOT DATE = 5/7/2011	DATE - 12/22/2010	REVISED -	REVISED -		ILLINOIS FED. AID PROJECT								