


DATE	
BY	
FINAL SURVEY	
SURVEY	
PROTECTED	
NOTE BOOK	
TEMPLATE	
AREAS CHECKED	
NO.	

DATE	
BY	
ORIGINAL SURVEY	
SURVEY	
PROTECTED	
NOTE BOOK	
TEMPLATE	
AREAS CHECKED	
NO.	

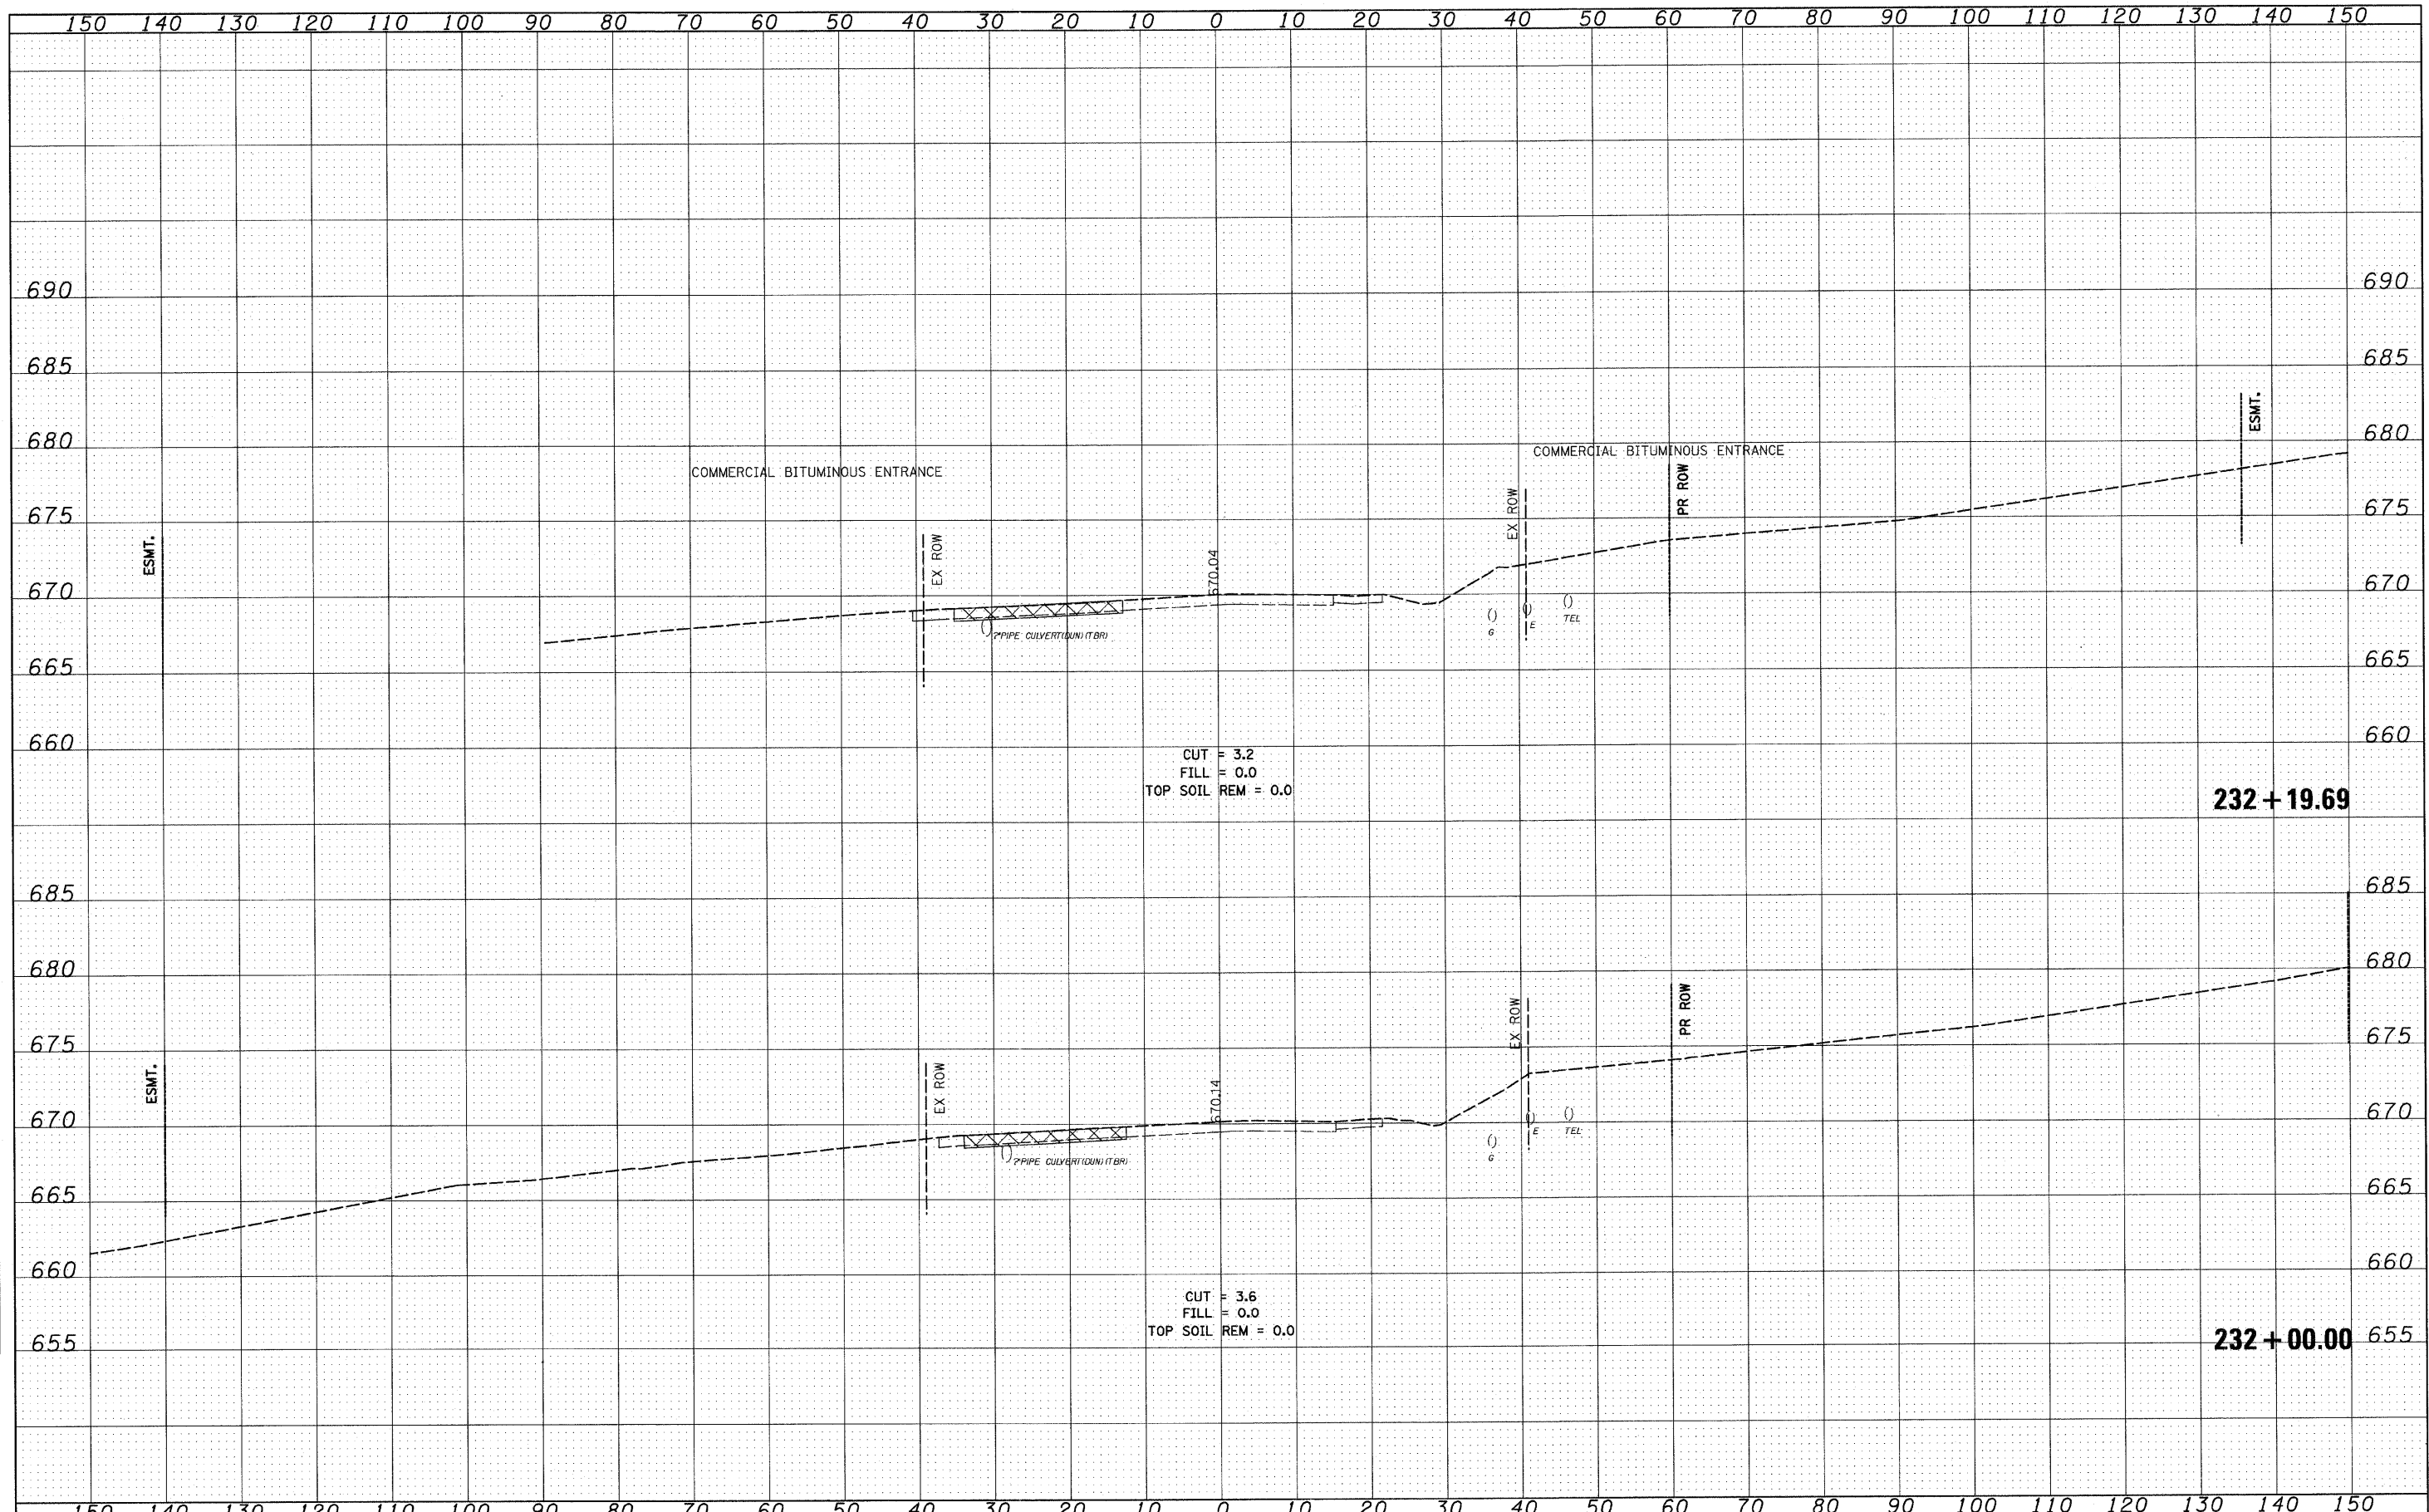

FILE NAME = I:\102905_IL21.adv\CADD Sheets\shh\sec-IL21-12-16-10_DELETE.dgn	USER NAME = 100T	DESIGNED - PDK	REVISED -	<b>STATE OF ILLINOIS DEPARTMENT OF TRANSPORTATION</b>	<b>IL RTE 21 CROSS SECTIONS</b>	F.A. RTE. 330	SECTION 128-1-3	COUNTY LAKE	TOTAL SHEETS 128	SHEET NO. 105		
PLOT SCALE = 10.0000' / IN.	CHECKED - MRH	REVISED -	SCALE:			SHEET NO. OF SHEETS	STA. 232+00.00 TO STA. 232+19.69	CONTRACT NO. 60P33				
PLOT DATE = 5/7/2011	DATE - 12/22/2010	REVISED -	ILLINOIS FED. AID PROJECT									