


DATE	
BY	
FINAL SURVEY	
SURVEYED	
NOTED	
PLOTTED	
TEMPLATE	
AREAS	
CHECKED	
NO.	

DATE	
BY	
ORIGINAL SURVEY	
SURVEYED	
NOTED	
PLOTTED	
TEMPLATE	
AREAS	
CHECKED	
NO.	

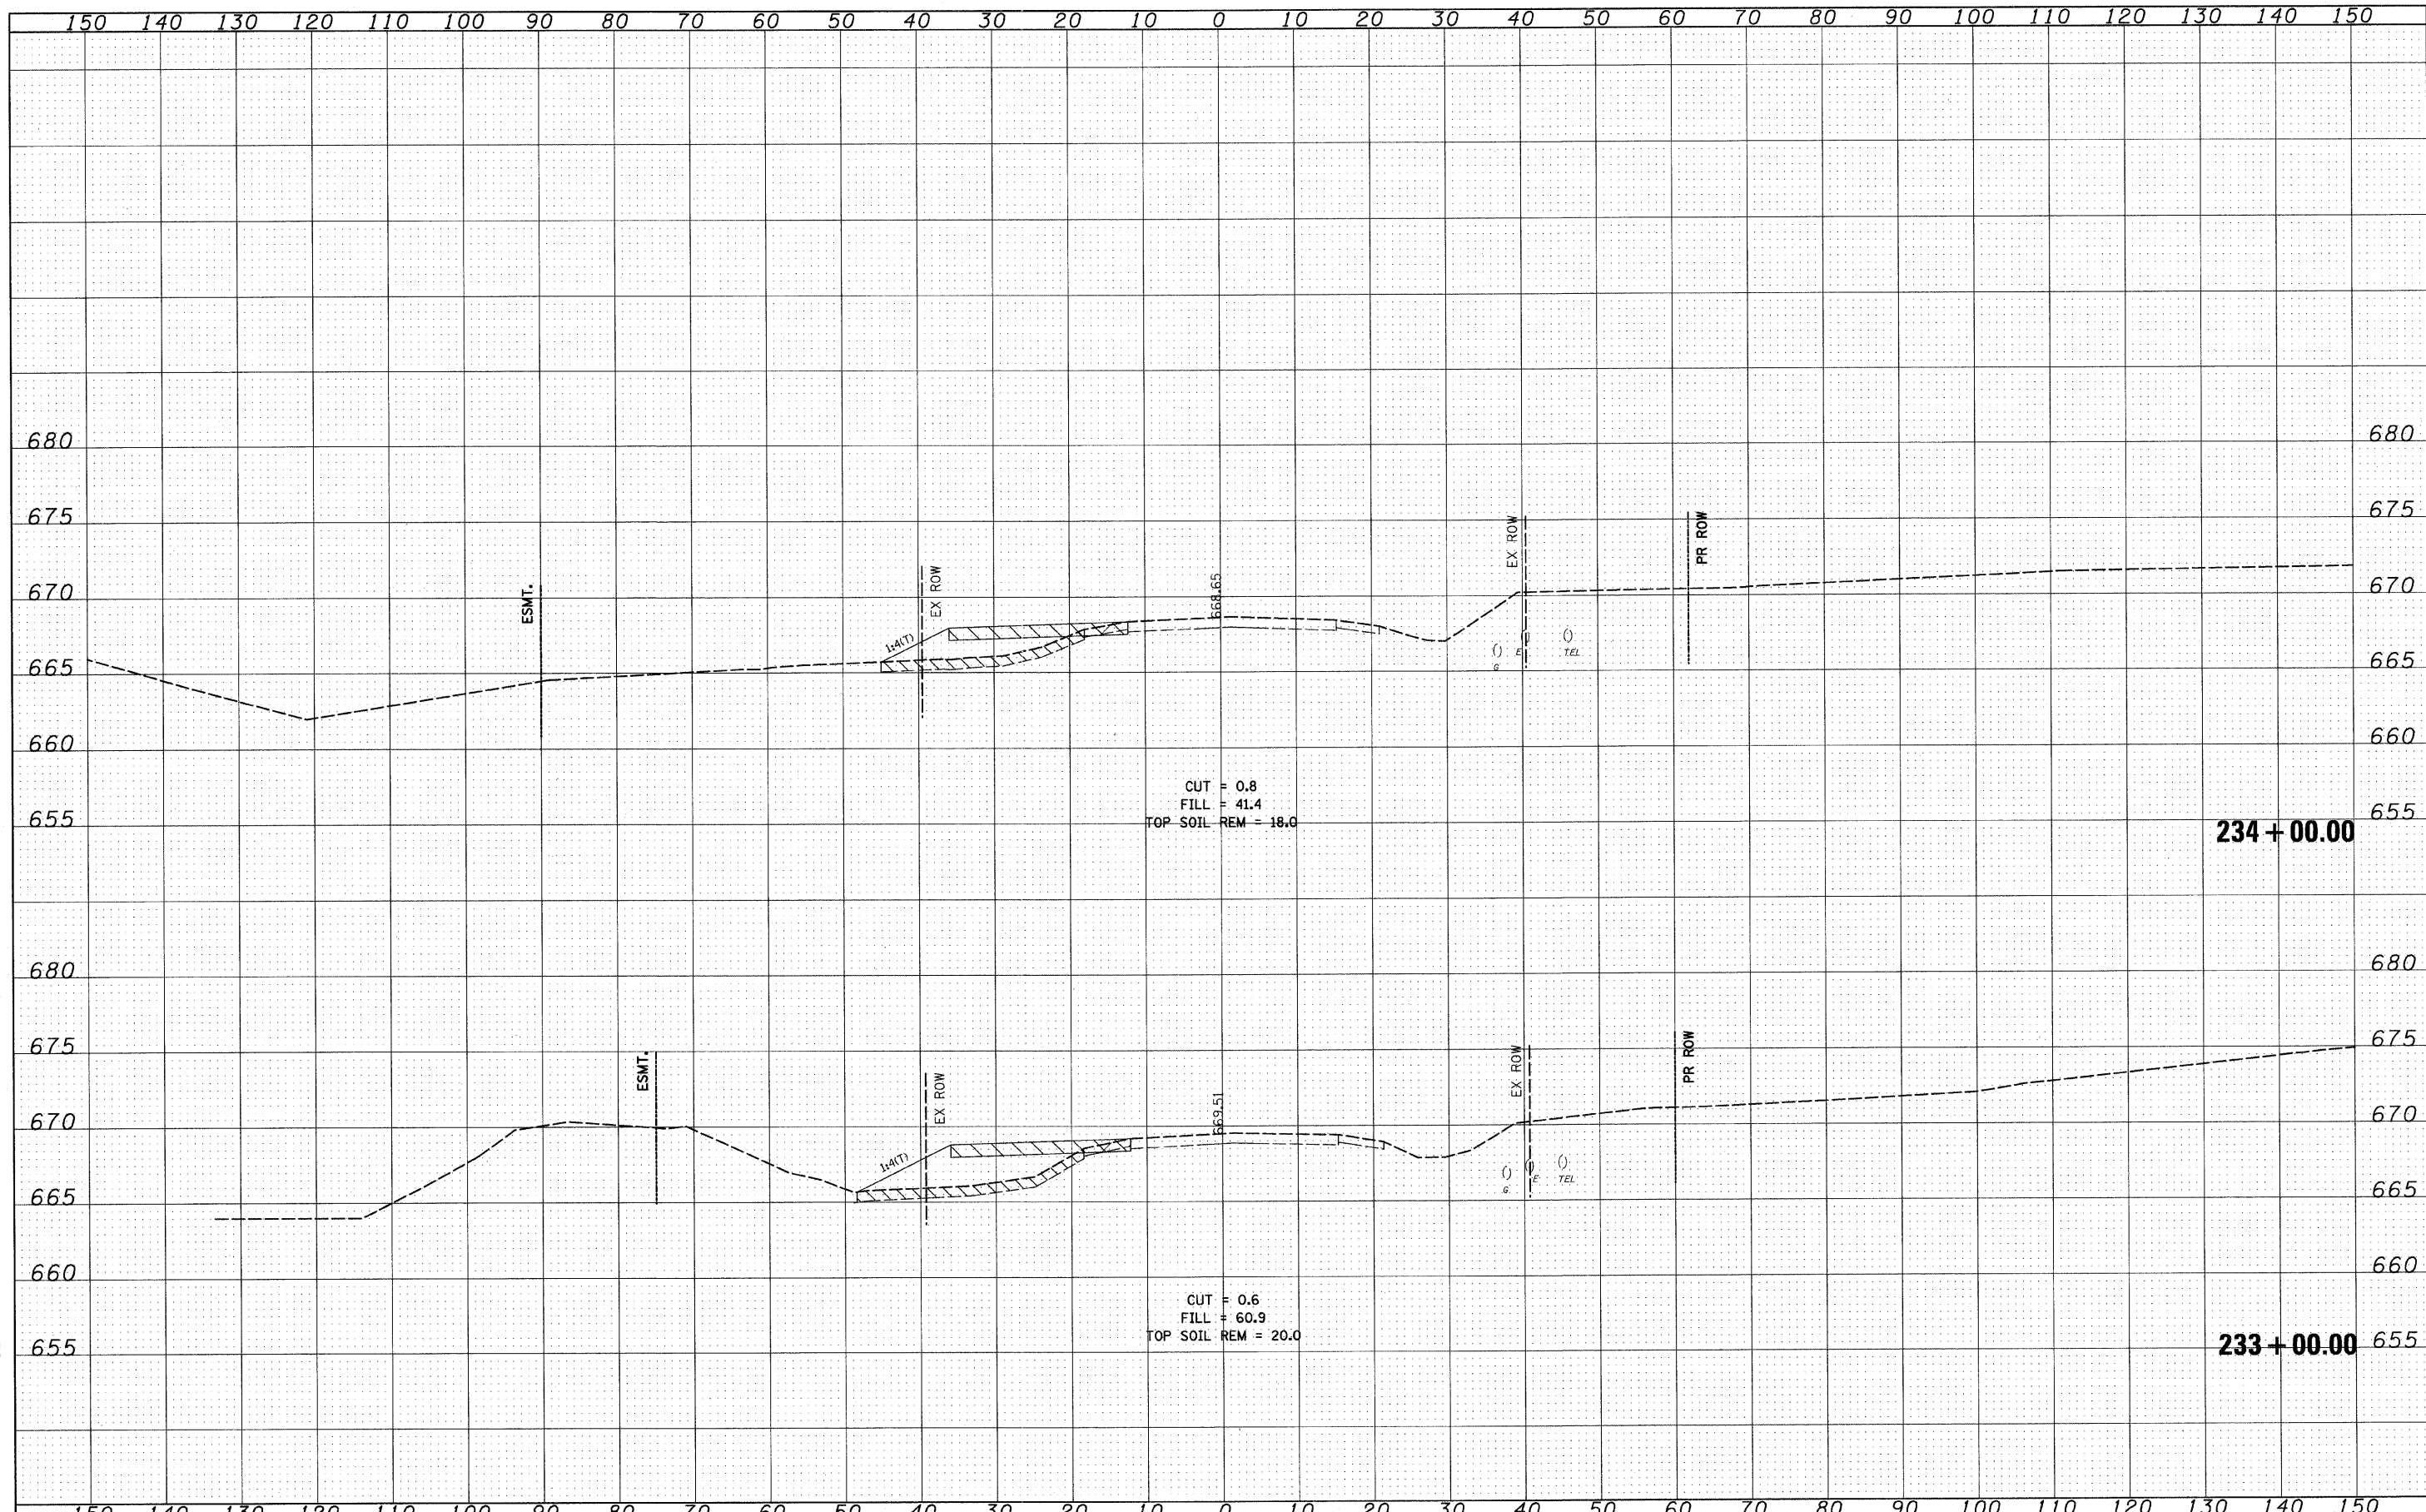

FILE NAME = I:\102905_IL21.edv\CADD Sheets\sh-t-xsec-IL21-12-16-10_DELETE.dgn	USER NAME = IDOT	DESIGNED - PDK	REVISED -	STATE OF ILLINOIS DEPARTMENT OF TRANSPORTATION	IL RTE 21 CROSS SECTIONS				F.A. RTE. 330	SECTION 128-1-3	COUNTY LAKE	TOTAL SHEETS 128	SHEET NO. 106
PLOT SCALE = 10.0000' / IN.	CHECKED - MRH	REVISIONS	REVISIONS		SCALE:	SHEET NO.	OF	SHEETS	STA. 233+00.00	TO STA. 234+00.00	CONTRACT NO. 60P33		
PLOT DATE = 5/7/2011	DATE - 12/22/2010	REVISIONS	REVISIONS		ILLINOIS FED. AID PROJECT								