


| | |
|---------------|--|
| DATE | |
| BY | |
| SURVEYED | |
| NOTE BOOK | |
| NO. | |
| AREAS CHECKED | |

| | |
|-----------------|--|
| DATE | |
| BY | |
| ORIGINAL SURVEY | |
| NOTE BOOK | |
| NO. | |
| AREAS CHECKED | |

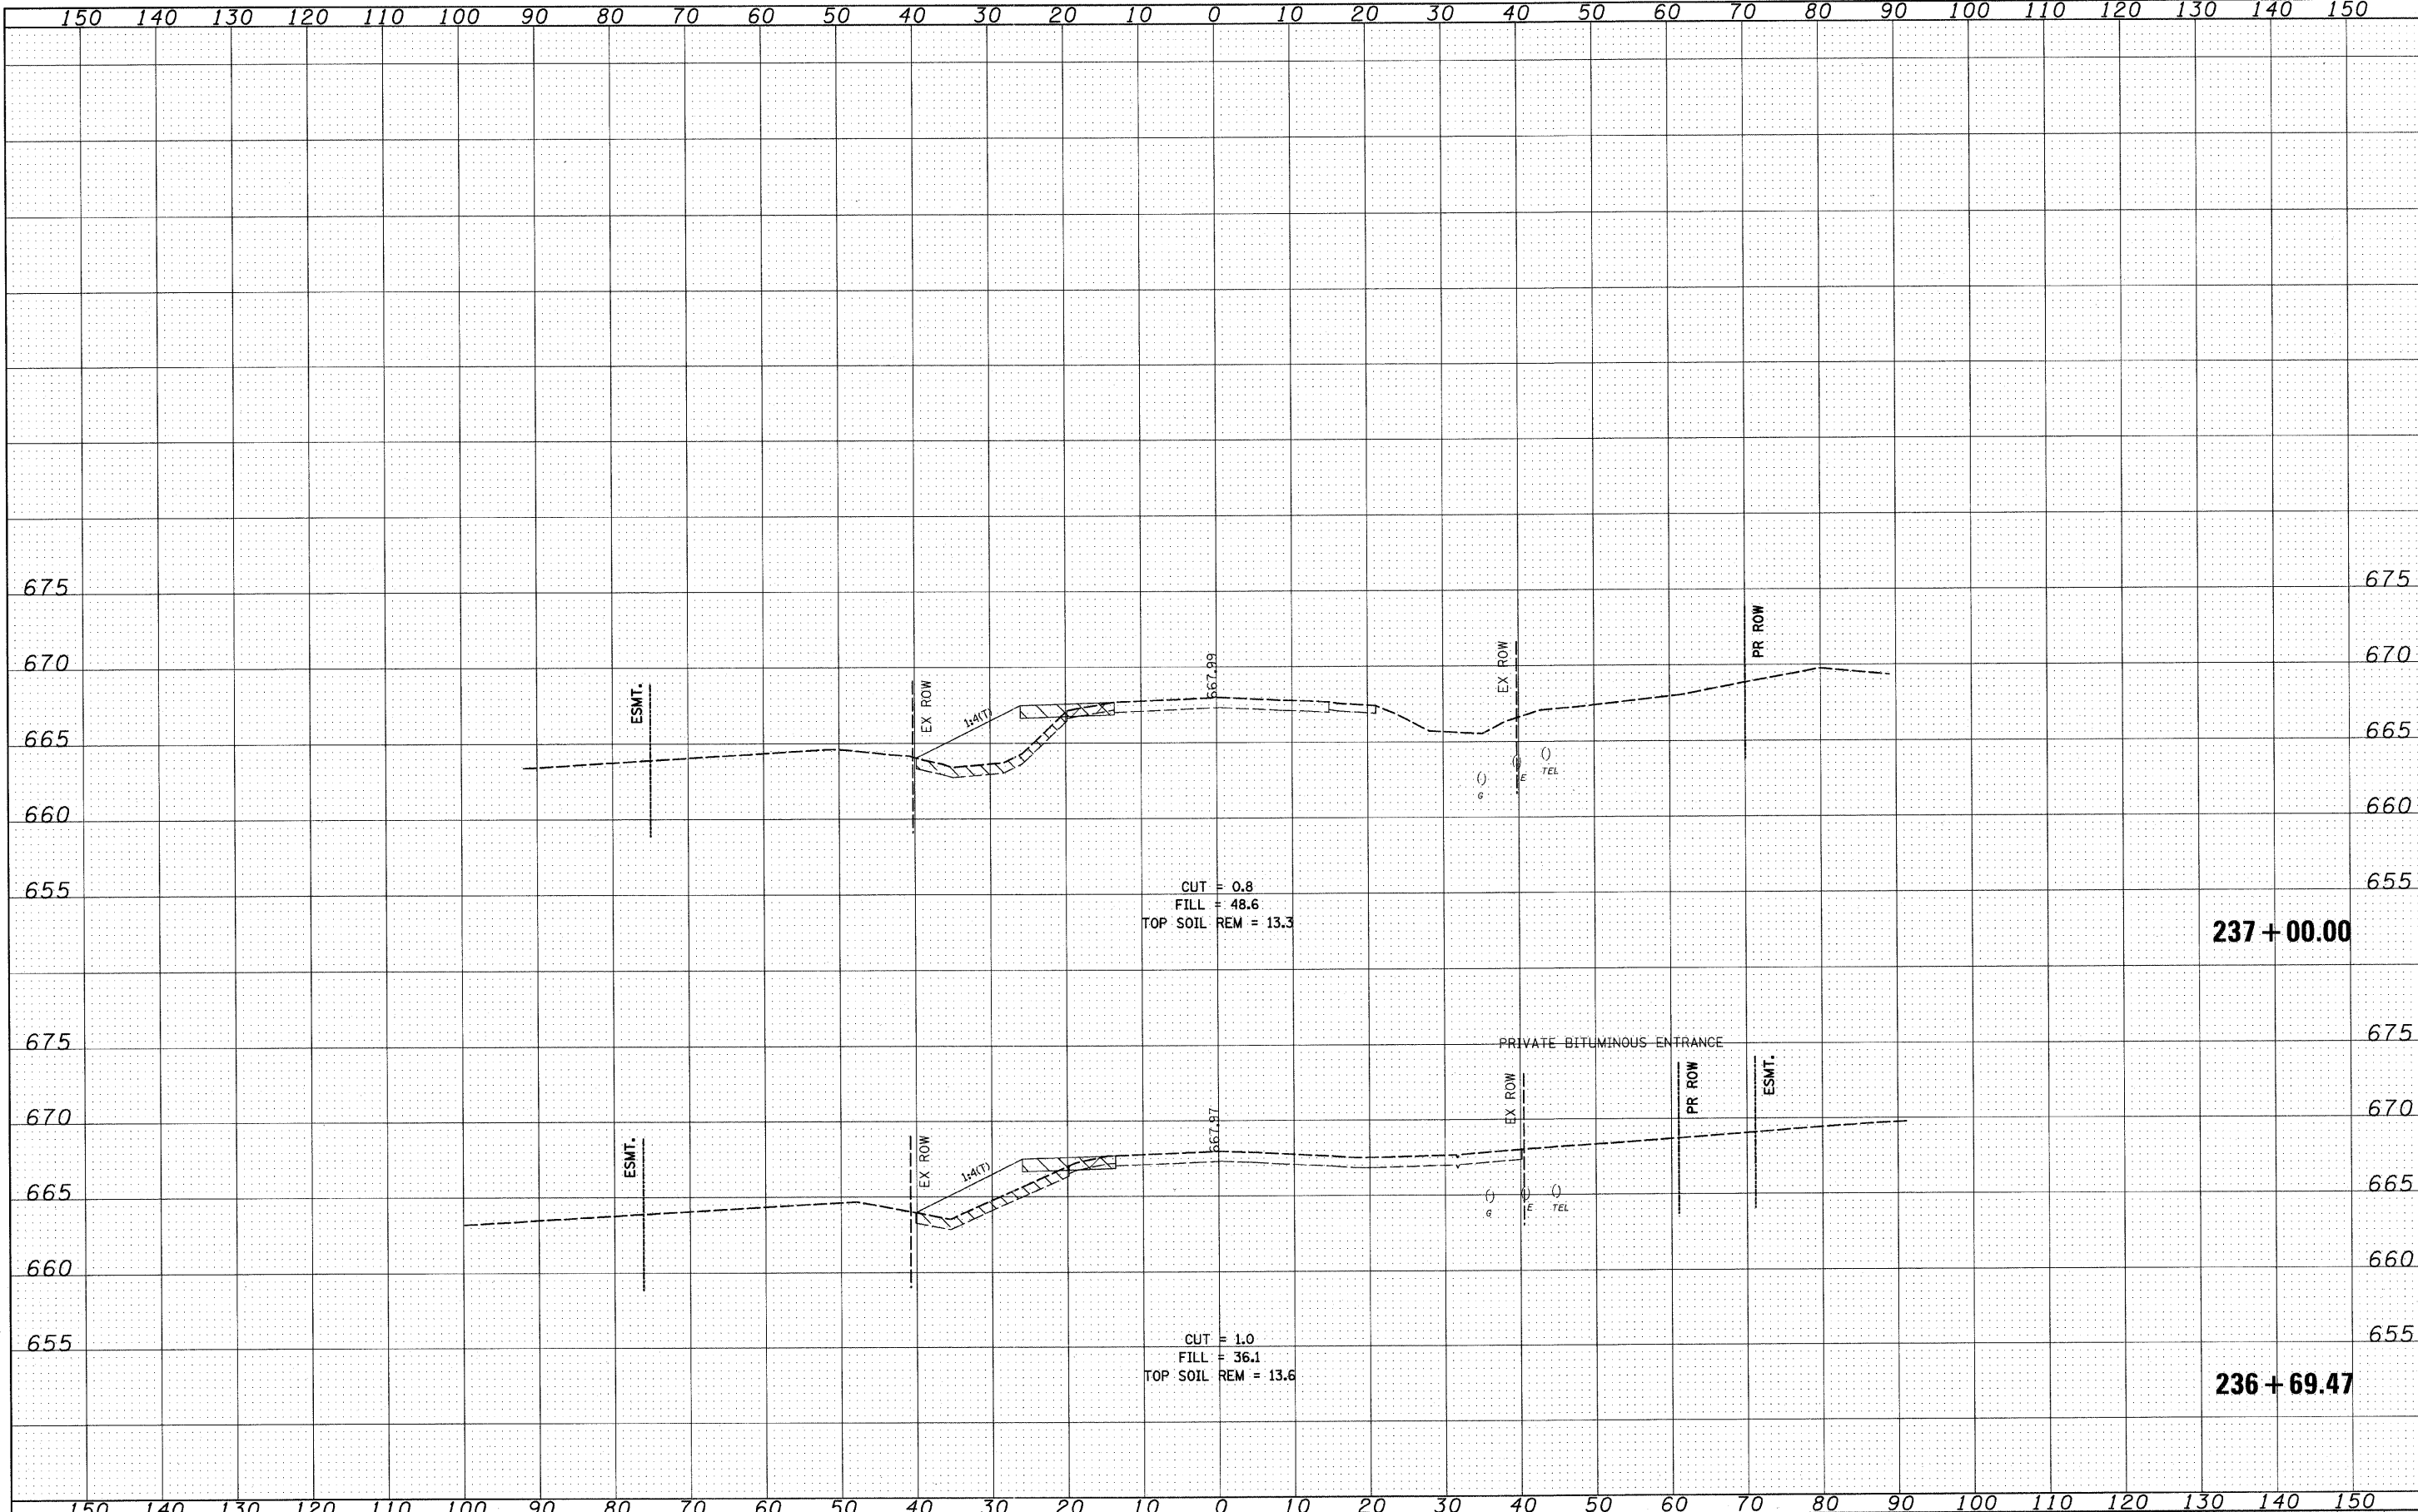

| | | | | | | | | | | | | | |
|---|-------------------|-------------------|-----------|---|-------------------------------------|---------------------|----------------------------------|---------------------------|---------------|-----------------|-------------|--------------------|---------------|
| FILE NAME = I:\102905_IL21.edv\CADD Sheets\hst-xsec-IL21-12-6-10_DELETE.dgn | USER NAME = IDOT | DESIGNED - PDK | REVISED - | STATE OF ILLINOIS DEPARTMENT OF TRANSPORTATION | IL RTE 21 CROSS SECTIONS | | | | F.A. RTE. 330 | SECTION 128-1-3 | COUNTY LAKE | TOTAL SHEETS 128 | SHEET NO. 108 |
| PLOT SCALE = 10.0000' / IN. | CHECKED - MRH | DATE - 12/22/2010 | REVISED - | | SCALE: | SHEET NO. OF SHEETS | STA. 236+69.47 TO STA. 237+00.00 | ILLINOIS FED. AID PROJECT | | | | | |
| PLOT DATE = 5/7/2011 | DATE - 12/22/2010 | REVISED - | REVISED - | | | | | | | | | | |
| | | | | | | | | | | | | CONTRACT NO. 60P33 | |