


DATE	
BY	
FINL SURVEY	
NOTED	
PLotted	
NOTE BOOK	
NO.	
TEMPLA	
AREAS	
CHECKED	

DATE	
BY	
ORIGINAL SURVEY	
NOTED	
PLotted	
NOTE BOOK	
NO.	
TEMPLA	
AREAS	
CHECKED	

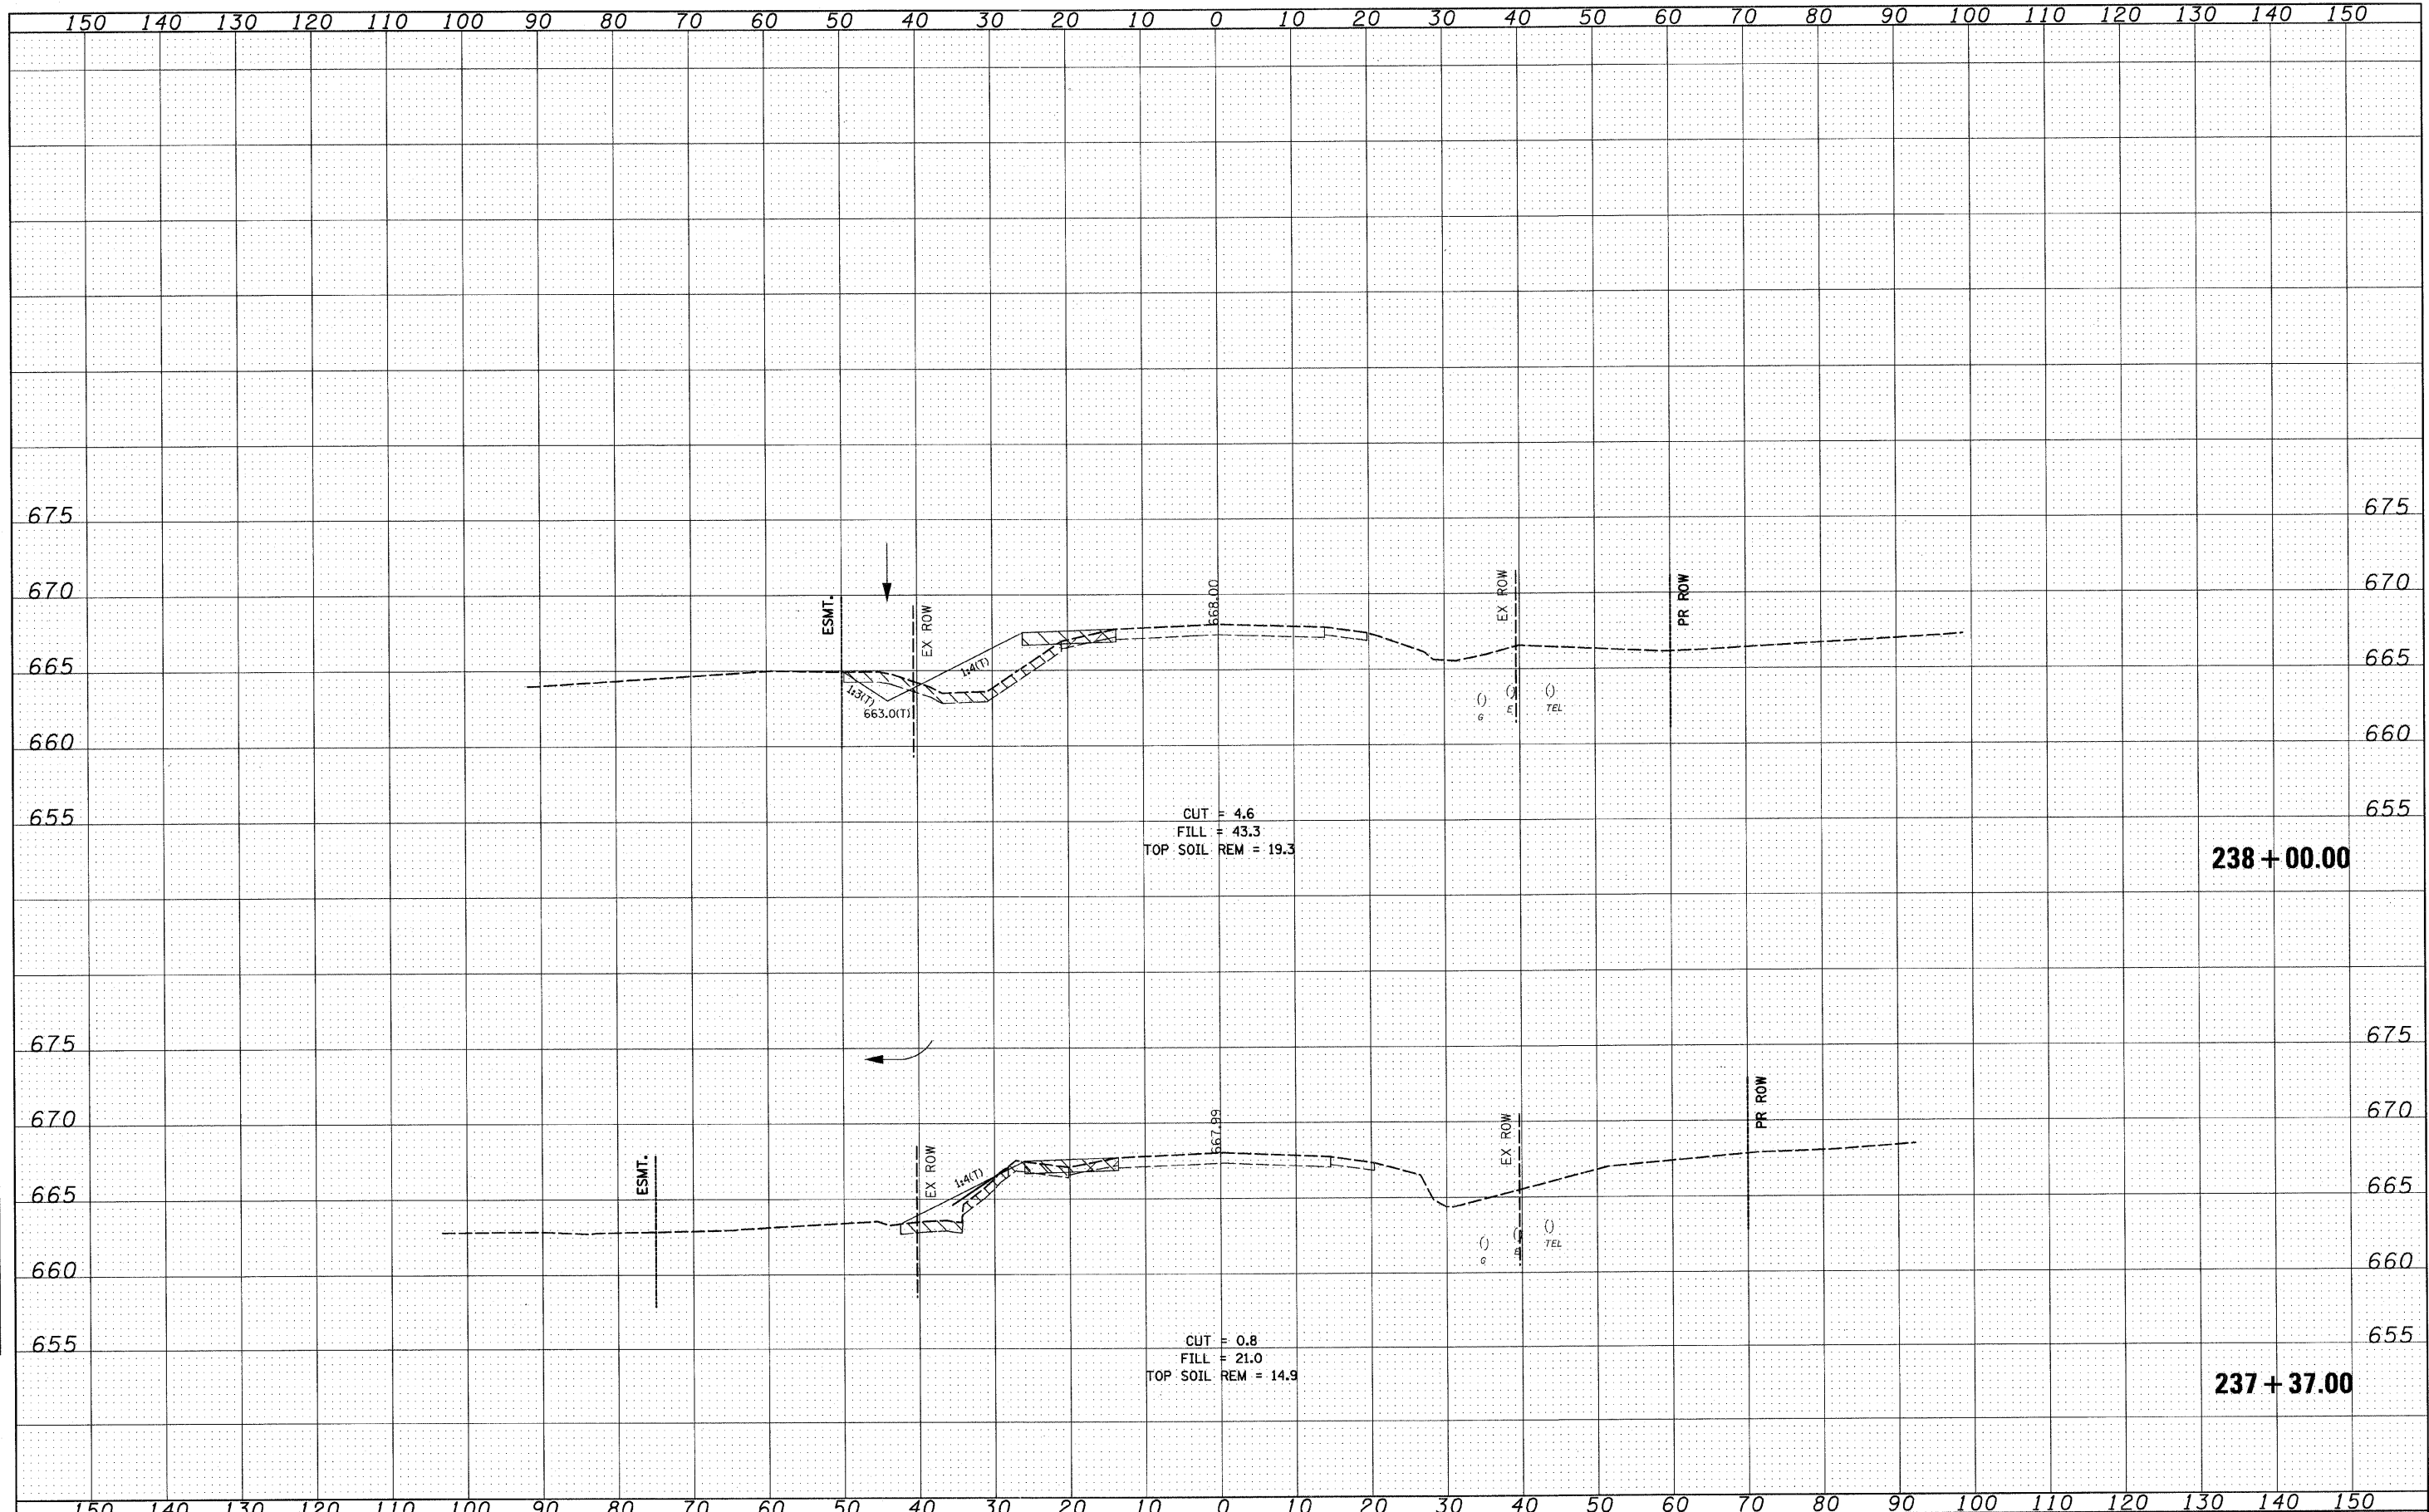

238 + 00.00

237 + 37.00

FILE NAME =
I:\102905_IL21.adv\CADD Sheets\sh-t\sec-IL21-12-16-10_DELETE.dgn

USER NAME = ID01
DESIGNED - PDK
DRAWN - GAP
CHECKED - MRH
DATE - 12/22/2010

REVISIED -
REVISIED -
REVISIED -
REVISIED -

DESIGNED - PDK
DRAWN - GAP
CHECKED - MRH
DATE - 12/22/2010

**STATE OF ILLINOIS
DEPARTMENT OF TRANSPORTATION**

**IL RTE 21
CROSS SECTIONS**
SCALE: SHEET NO. OF SHEETS STA. 237+37.00 TO STA. 238+00.00

F.A. RTE.	SECTION	COUNTY	TOTAL SHEETS	SHEET NO.
330	128-1-3	LAKE	128	109
				CONTRACT NO. 60P33
ILLINOIS FED. AID PROJECT				