


DATE	
BY	
DESIGNED	
DRAWN	
CHECKED	
DATE	
NO.	

DATE	
BY	
DESIGNED	
DRAWN	
CHECKED	
DATE	
NO.	

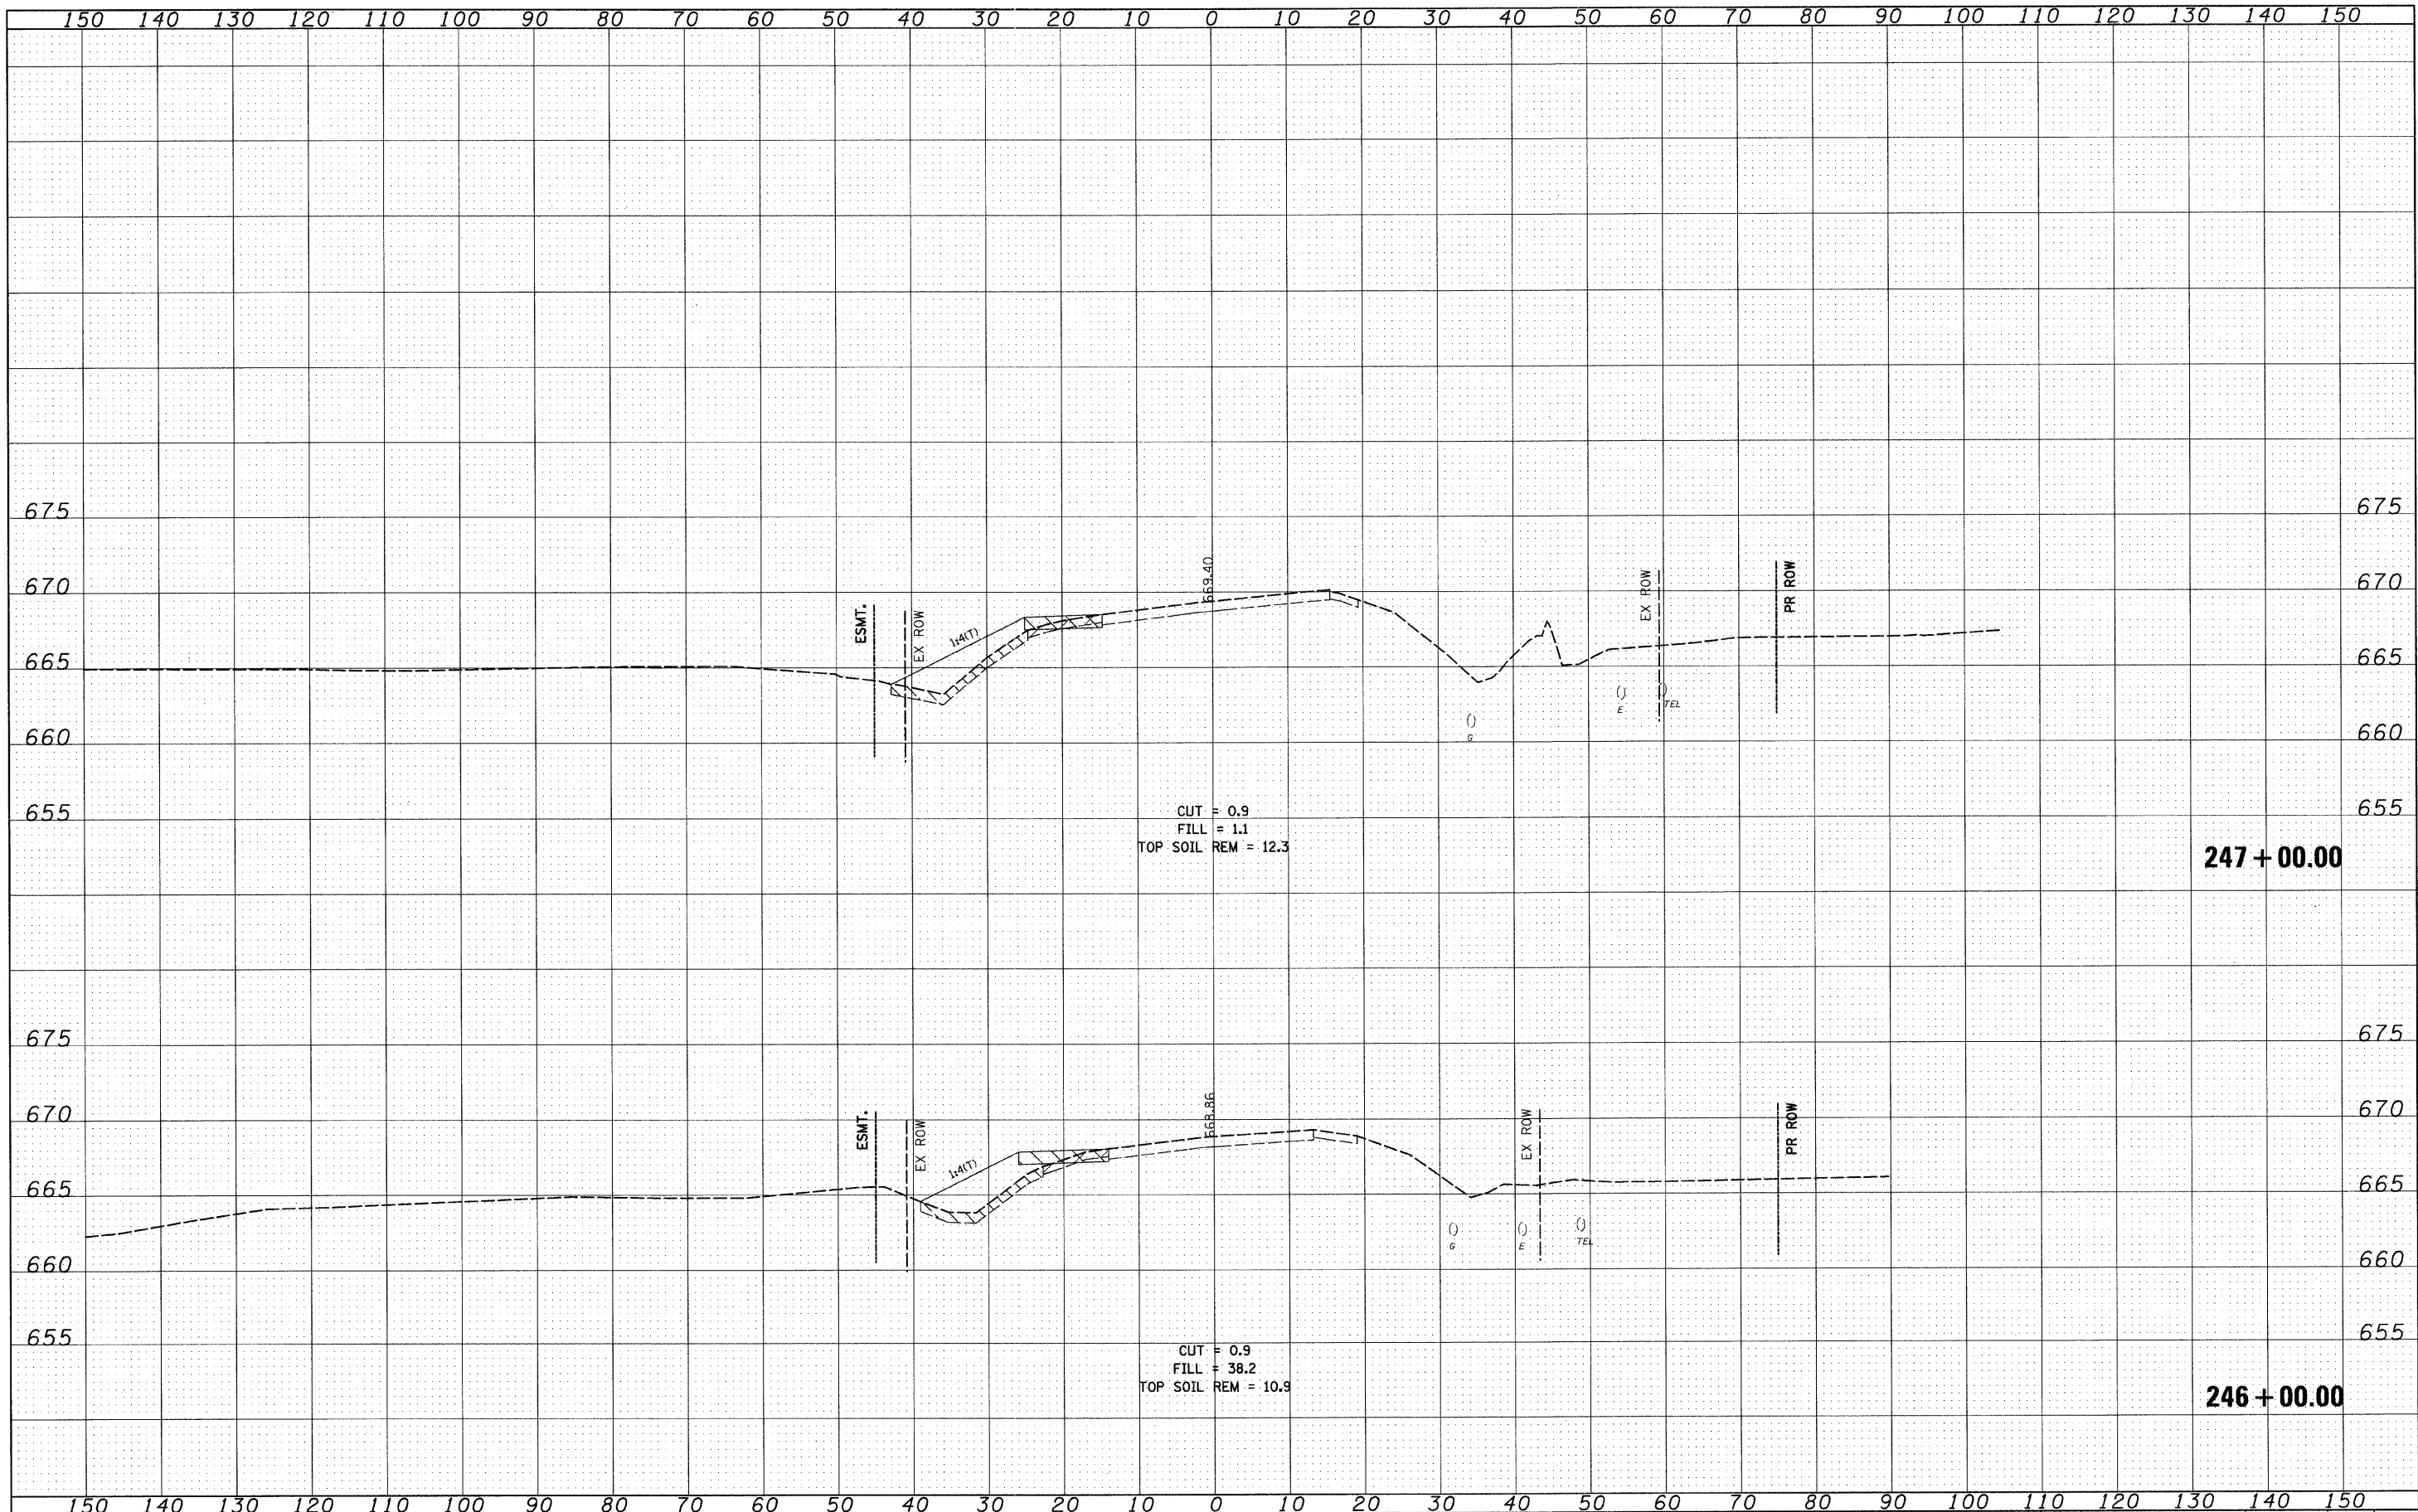

FILE NAME = I:\102485\_IL21.edv\CADD Sheets\shht-xsec-IL21-12-5-10\_DELETE.dgn  
 USER NAME = IDOT  
 PLOT SCALE = 1/8" = 1' / IN.  
 PLOT DATE = 5/7/2011

DESIGNED	- PDK	REVISED	-
DRAWN	- GAP	REVISED	-
CHECKED	- MRH	REVISED	-
DATE	- 12/22/2010	REVISED	-

**STATE OF ILLINOIS  
DEPARTMENT OF TRANSPORTATION**

**IL RTE 21  
CROSS SECTIONS**  
 SCALE: SHEET NO. OF SHEETS STA. 246+00.00 TO STA. 247+00.00

F.A. RTE.	SECTION	COUNTY	TOTAL SHEETS	SHEET NO.
330	128-1-3	LAKE	128	114
CONTRACT NO. 60P33				
ILLINOIS FED. AID PROJECT				