


DATE	
BY	
DESIGNED	
DRAWN	
CHECKED	
DATE	
REVISIONS	
PLotted	
Template	
Areas	
Checked	
NO.	

DATE	
BY	
DESIGNED	
DRAWN	
CHECKED	
DATE	
REVISIONS	
PLotted	
Template	
Areas	
Checked	
NO.	

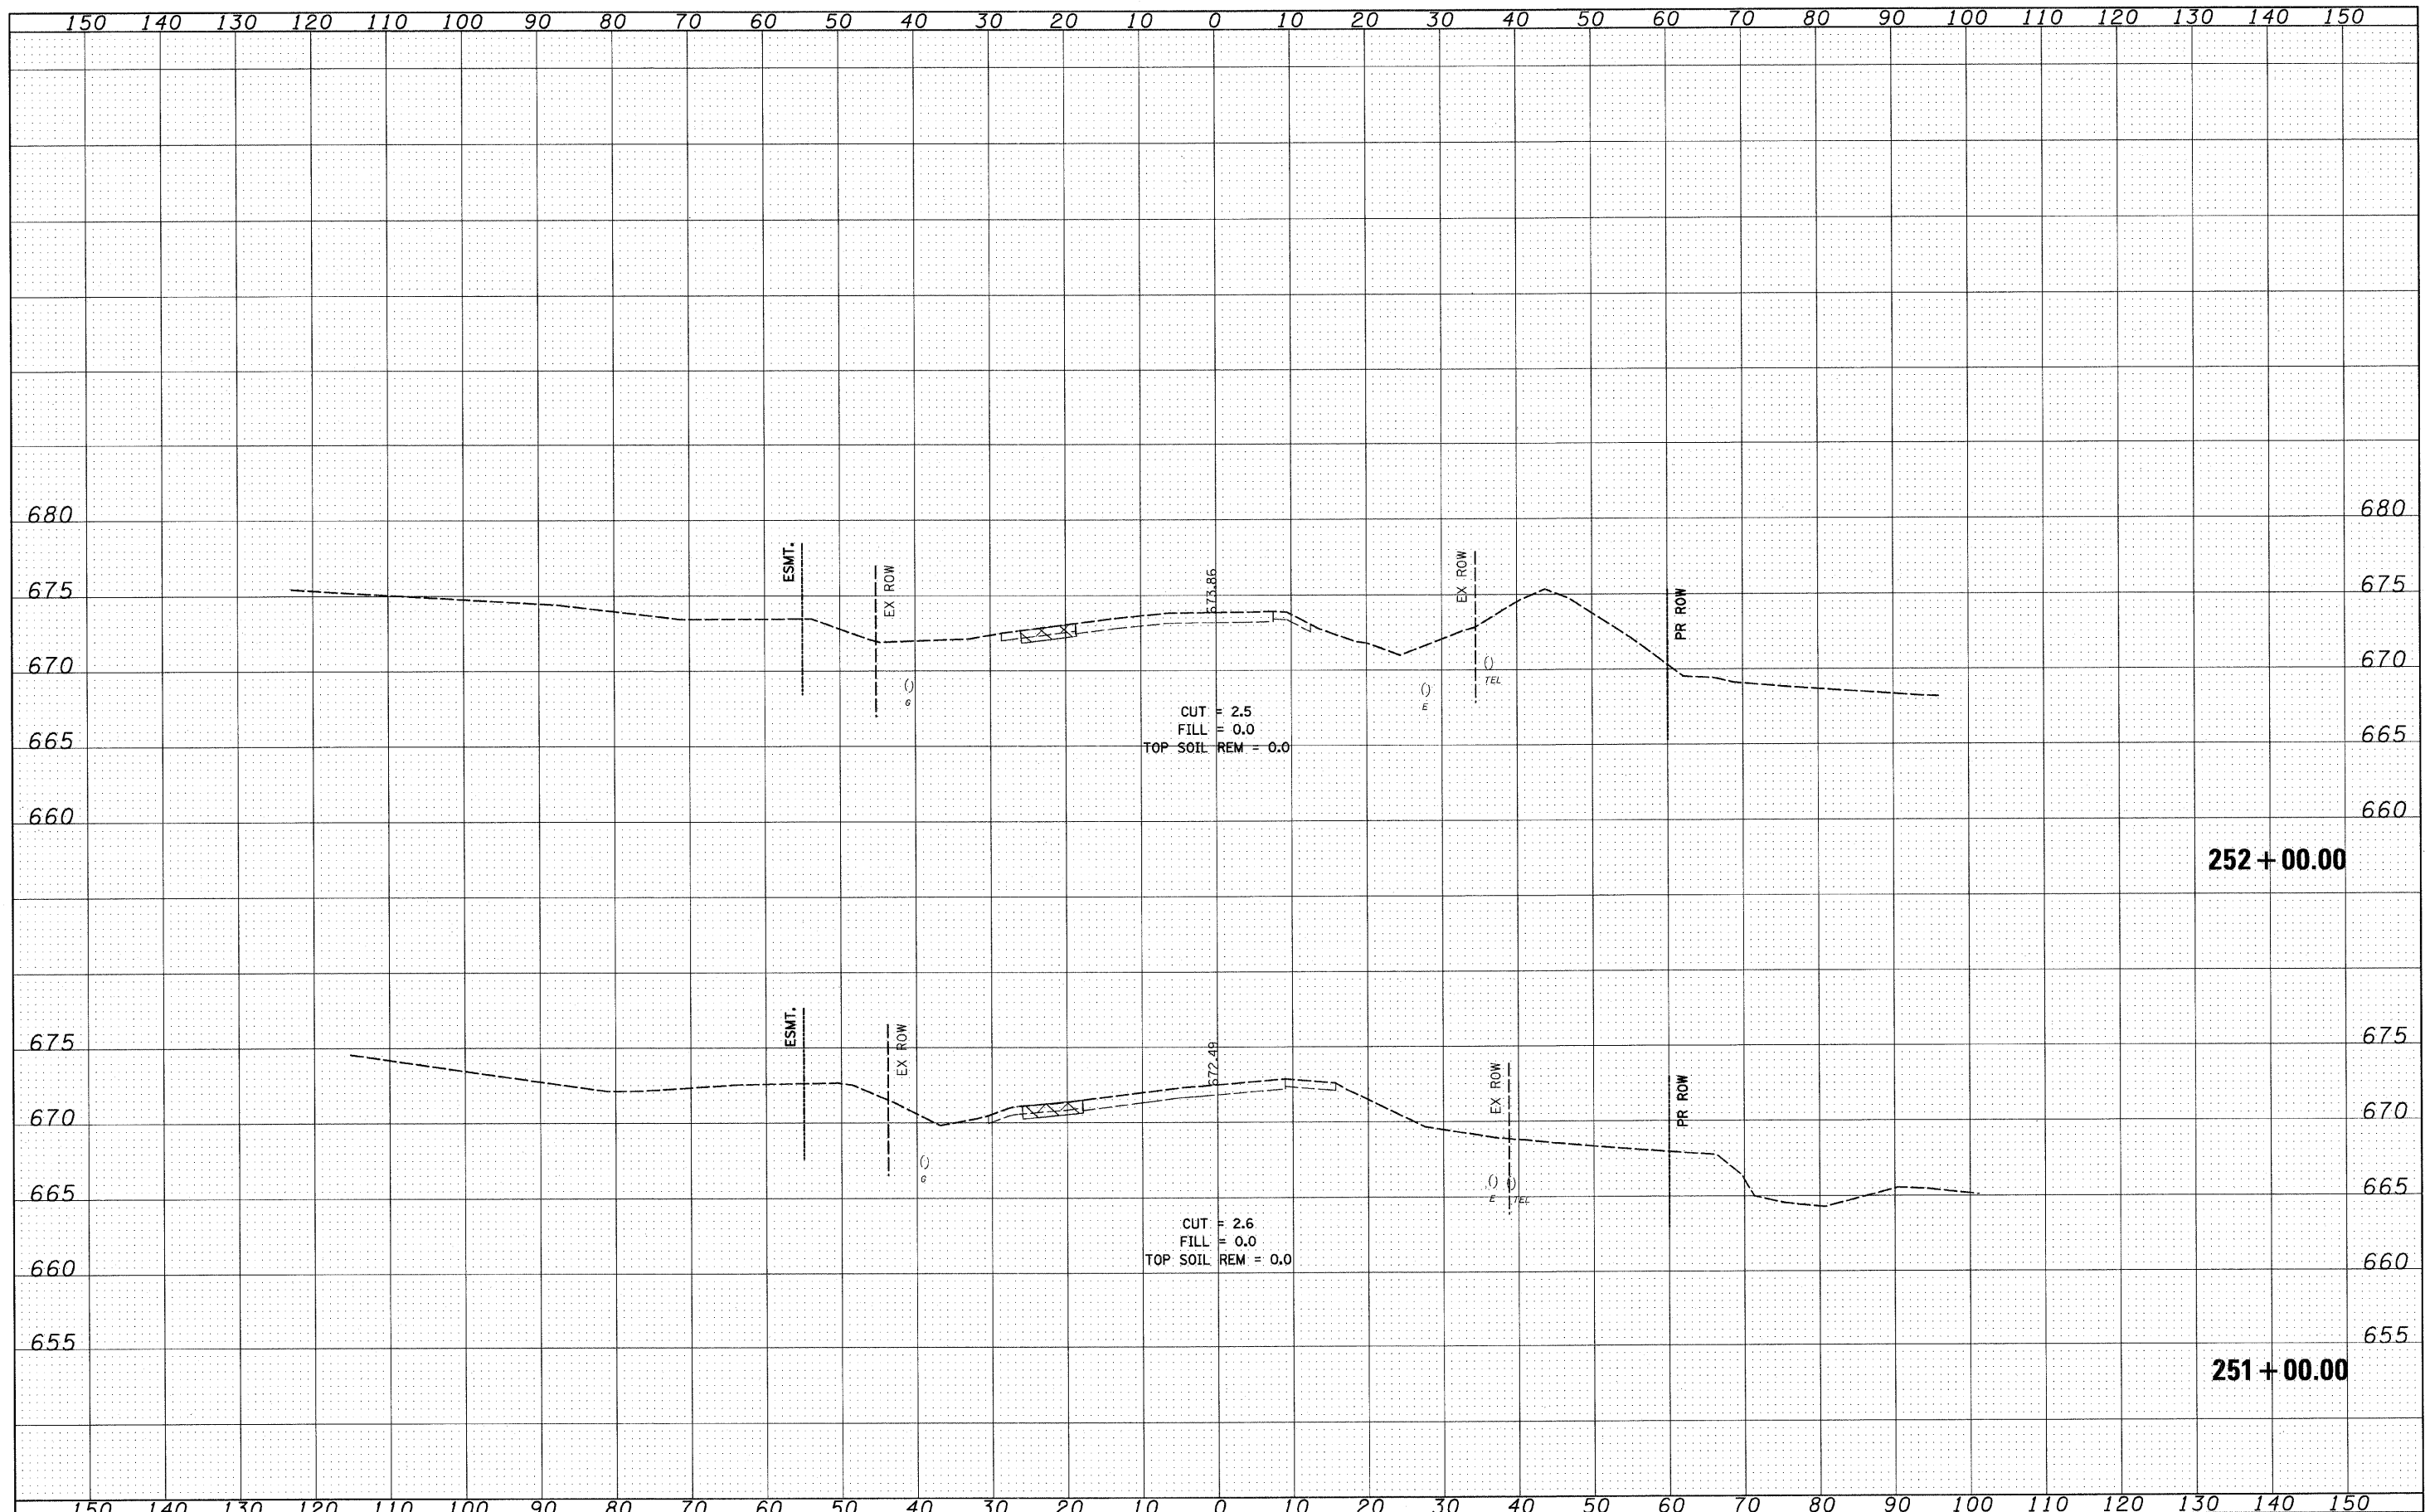

FILE NAME =	USER NAME = 100T	DESIGNED - PDK	REVISED -	<b>STATE OF ILLINOIS DEPARTMENT OF TRANSPORTATION</b>	<b>IL RTE 21 CROSS SECTIONS</b>			F.A. RTE.	SECTION	COUNTY	TOTAL SHEETS	SHEET NO.
I:\102905.IL.21.edv\CADD Sheets\sh-t-xsec-IL21-12-16-10_DELETE.dgn		DRAWN - GAP	REVISED -		330	128-I-3	LAKE	128	117			
PLOT SCALE = 1/8" = 1' IN.		CHECKED - MRH	REVISED -		SCALE: SHEET NO. OF SHEETS STA. 251+00.00 TO STA. 252+00.00			CONTRACT NO. 60P33				
PLOT DATE = 5/7/2011		DATE - 12/22/2010	REVISED -		ILLINOIS FED. AID PROJECT							