


DATE	
BY	
FINAL SURVEY	
NOTED	
PLOTTED	
TEMPLATE	
AREAS	
CHECKED	
NO.	

DATE	
BY	
ORIGINAL SURVEY	
NOTED	
PLOTTED	
TEMPLATE	
AREAS	
CHECKED	
NO.	

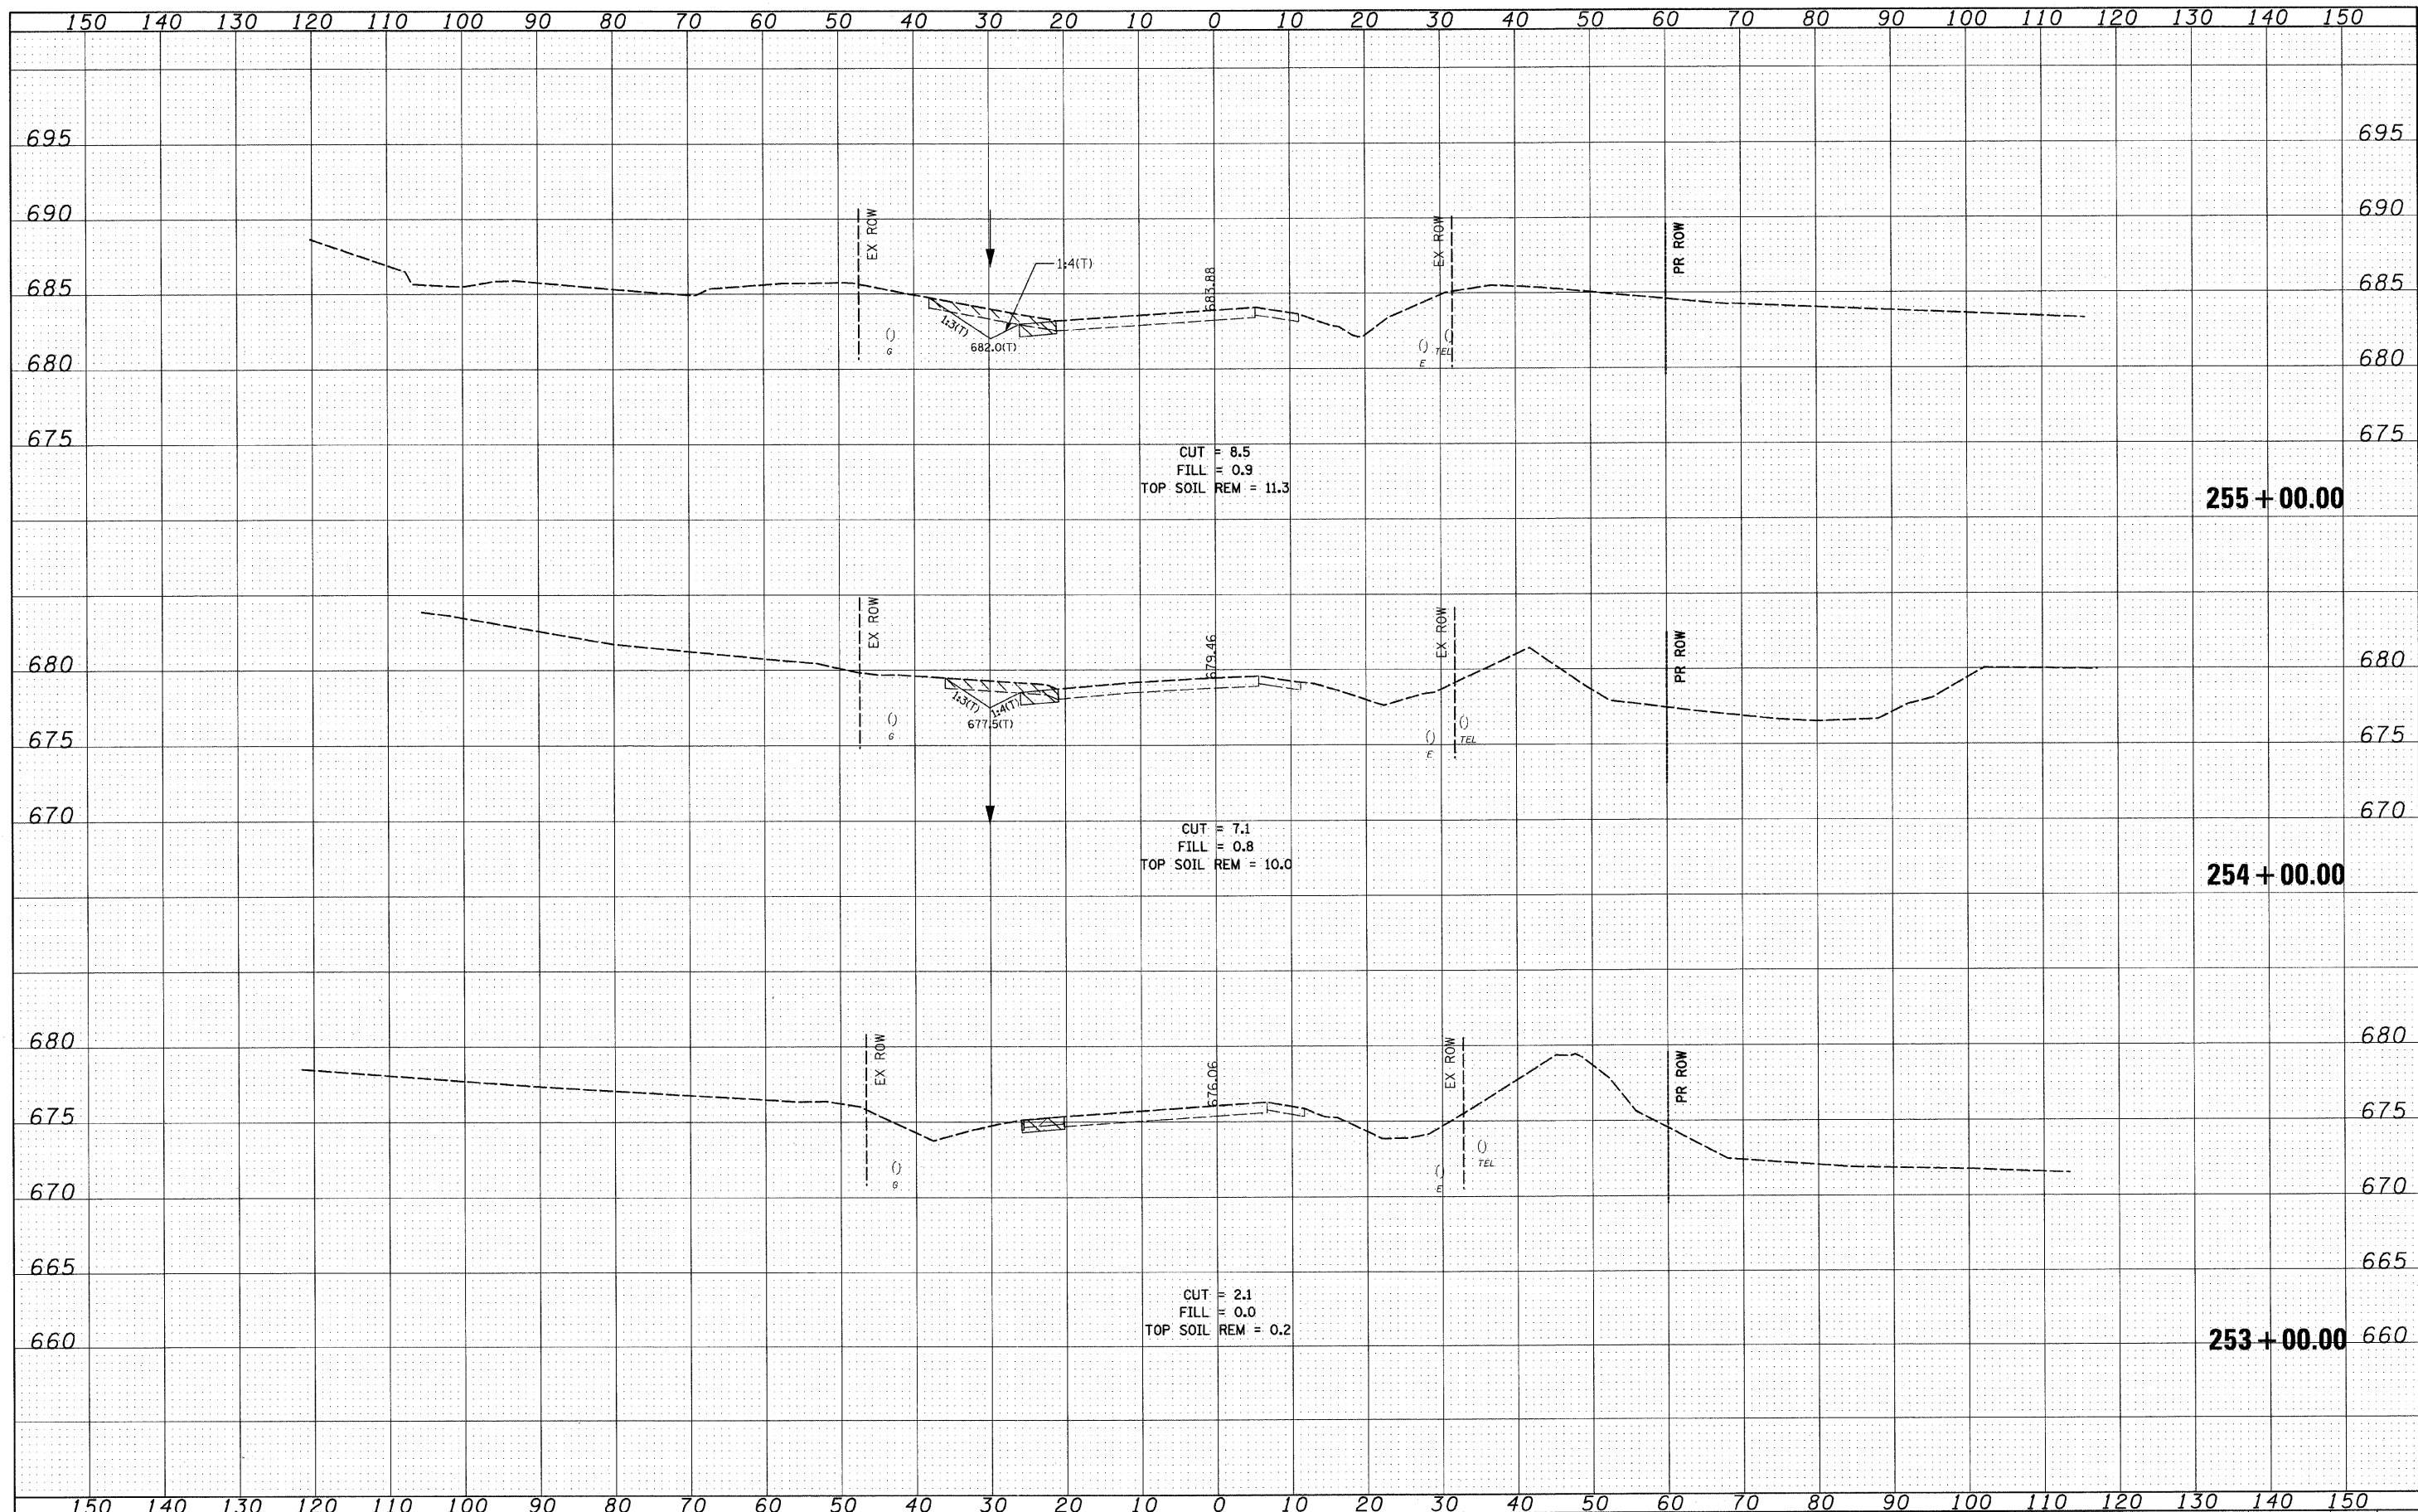

FILE NAME =	USER NAME = IOOT	DESIGNED - PDK	REVISED -	STATE OF ILLINOIS DEPARTMENT OF TRANSPORTATION		IL RTE 21 CROSS SECTIONS		F.A. RTE.	SECTION	COUNTY	TOTAL SHEETS	SHEET NO.
I:\102905-IL21.edv\CADD Sheets\shht-xseo-IL21-12-	5-10_DELETE.dgn	DRAWN - GAP	REVISED -					330	128-1-3	LAKE	128	118
PLOT SCALE = 18.0000' / IN.	CHECKED - MRH	REVISED -						CONTRACT NO. 60P33				
PLOT DATE = 5/7/2011	DATE - 12/22/2010	REVISED -						ILLINOIS FED. AID PROJECT				
				SCALE:	SHEET NO.	OF	SHEETS	STA. 253+00.00	TO STA. 255+00.00			