


DATE	
BY	
FINL. SURVEY	
SURVEY	
NOTE BOOK	
NO.	
TEMPL.	
AREAS CHECKED	
AREAS OBTAINED	

DATE	
BY	
ORIGINAL SURVEY	
SURVEY	
NOTE BOOK	
NO.	
TEMPL.	
AREAS CHECKED	
AREAS OBTAINED	

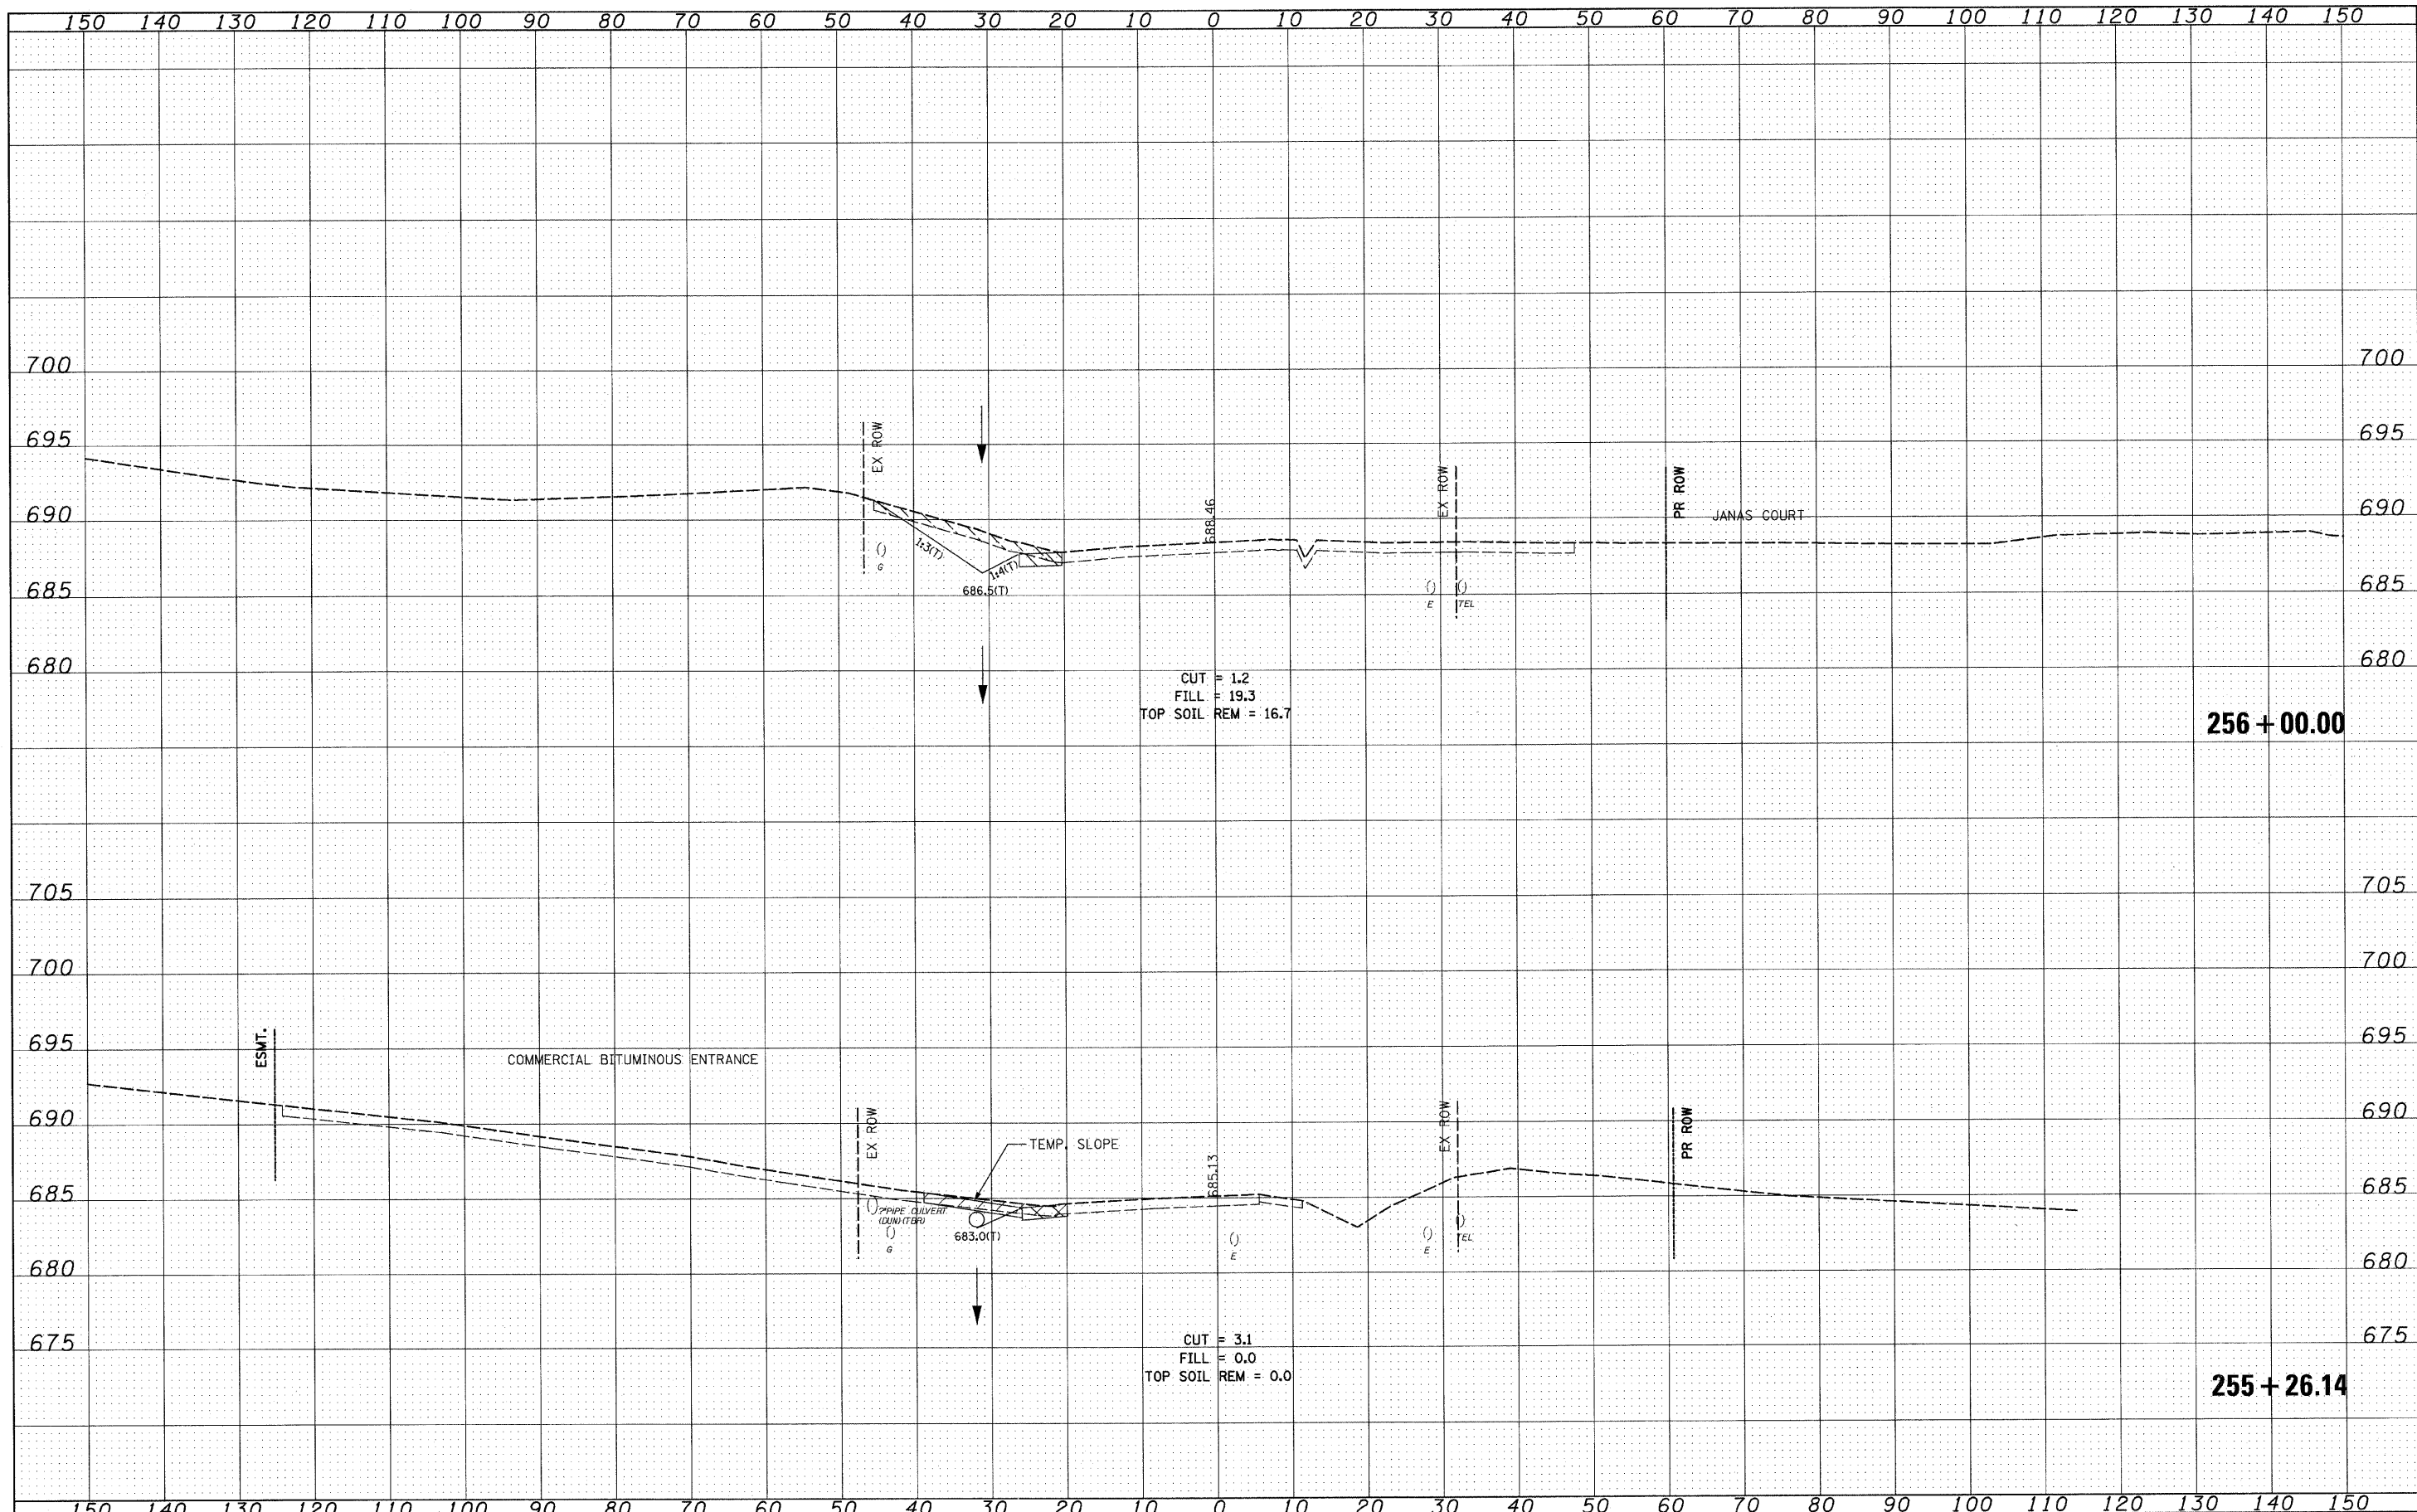

FILE NAME =	USER NAME = IDOT	DESIGNED - PDK	REVISED -	STATE OF ILLINOIS DEPARTMENT OF TRANSPORTATION		IL RTE 21 CROSS SECTIONS		F.A. RTE.	SECTION	COUNTY	TOTAL SHEETS	SHEET NO.
I:\102905-IL21-adv\CADD Sheets\shl-xsec-IL21-12-6-10-DELETE.dgn		DRAWN - GAP	REVISED -			330	128-I-3	LAKE	128	119		
PLOT SCALE = 10,0000' / IN.		CHECKED - MRH	REVISED -	SCALE:		SHEET NO.	OF SHEETS	STA. 255+26.14 TO STA. 256+00.00	CONTRACT NO. 60P33			
PLOT DATE = 5/7/2011		DATE - 12/22/2010	REVISED -						[ILLINOIS] FED. AID PROJECT			