


DATE	
BY	
REVIEWED	
SURVEY	
PROTECT	
TEMPLATE	
NOTE BOOK	
AREAS CHECKED	
NO.	

DATE	
BY	
REVIEWED	
ORIGINAL	
SURVEY	
PROTECT	
TEMPLATE	
NOTE BOOK	
AREAS CHECKED	
NO.	

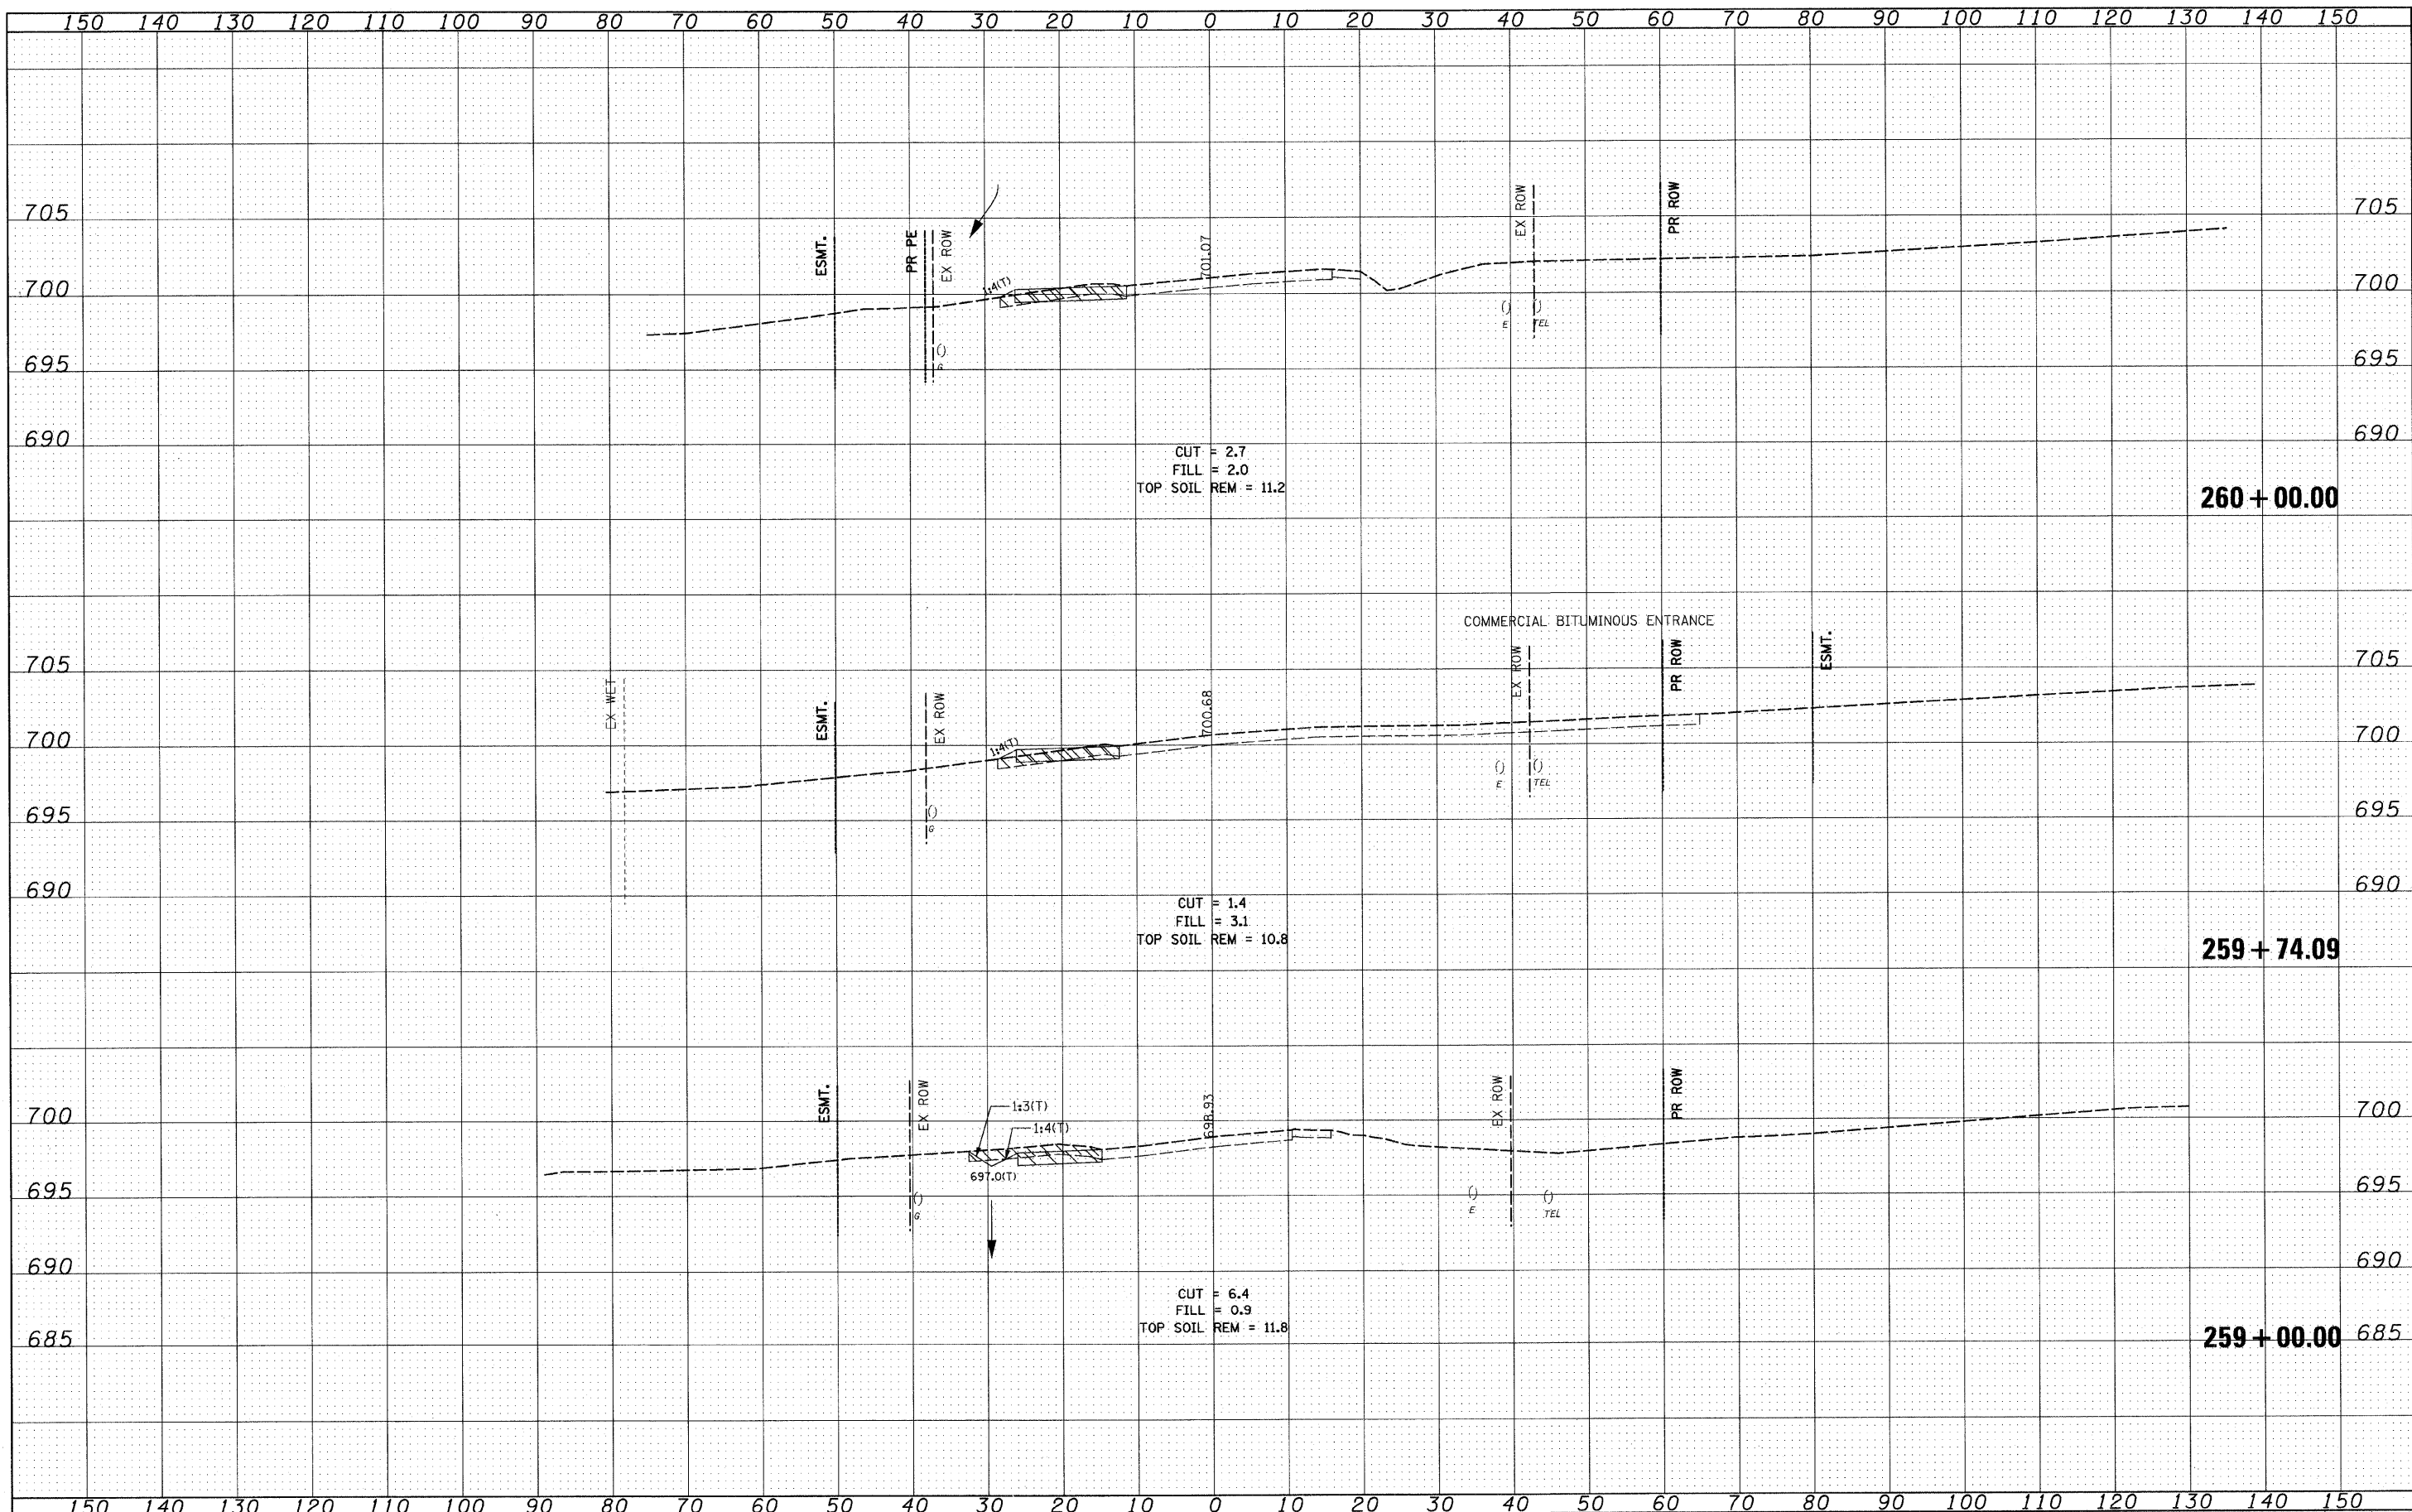

FILE NAME =	USER NAME = I00T	DESIGNED - PDK	REVISED -	<b>STATE OF ILLINOIS DEPARTMENT OF TRANSPORTATION</b>	<b>IL RTE 21 CROSS SECTIONS</b>				F.A. RTE.	SECTION	COUNTY	TOTAL SHEETS	SHEET NO.
I:\1022905_IL21.odv\CADD Sheets\shh-xseo-IL21-12-6-10_DELETE.dgn		DRAWN - GAP	REVISED -		330	128-1-3	LAKE	128	121				
PLOT SCALE = 10.0000' / IN.		CHECKED - MRH	REVISED -		SCALE: SHEET NO. OF SHEETS STA. 259+00.00 TO STA. 260+00.00				CONTRACT NO. 60P33				
PLOT DATE = 5/7/2011		DATE - 12/22/2010	REVISED -		ILLINOIS FED. AID PROJECT								