


DATE	
BY	
FINAL SURVEY	SUBMITTED
NOTE BOOK	PLOTTED
NO.	TEMPLATE
	AREAS CHECKED

DATE	
BY	
ORIGINAL SURVEY	SUBMITTED
NOTE BOOK	PLOTTED
NO.	TEMPLATE
	AREAS CHECKED

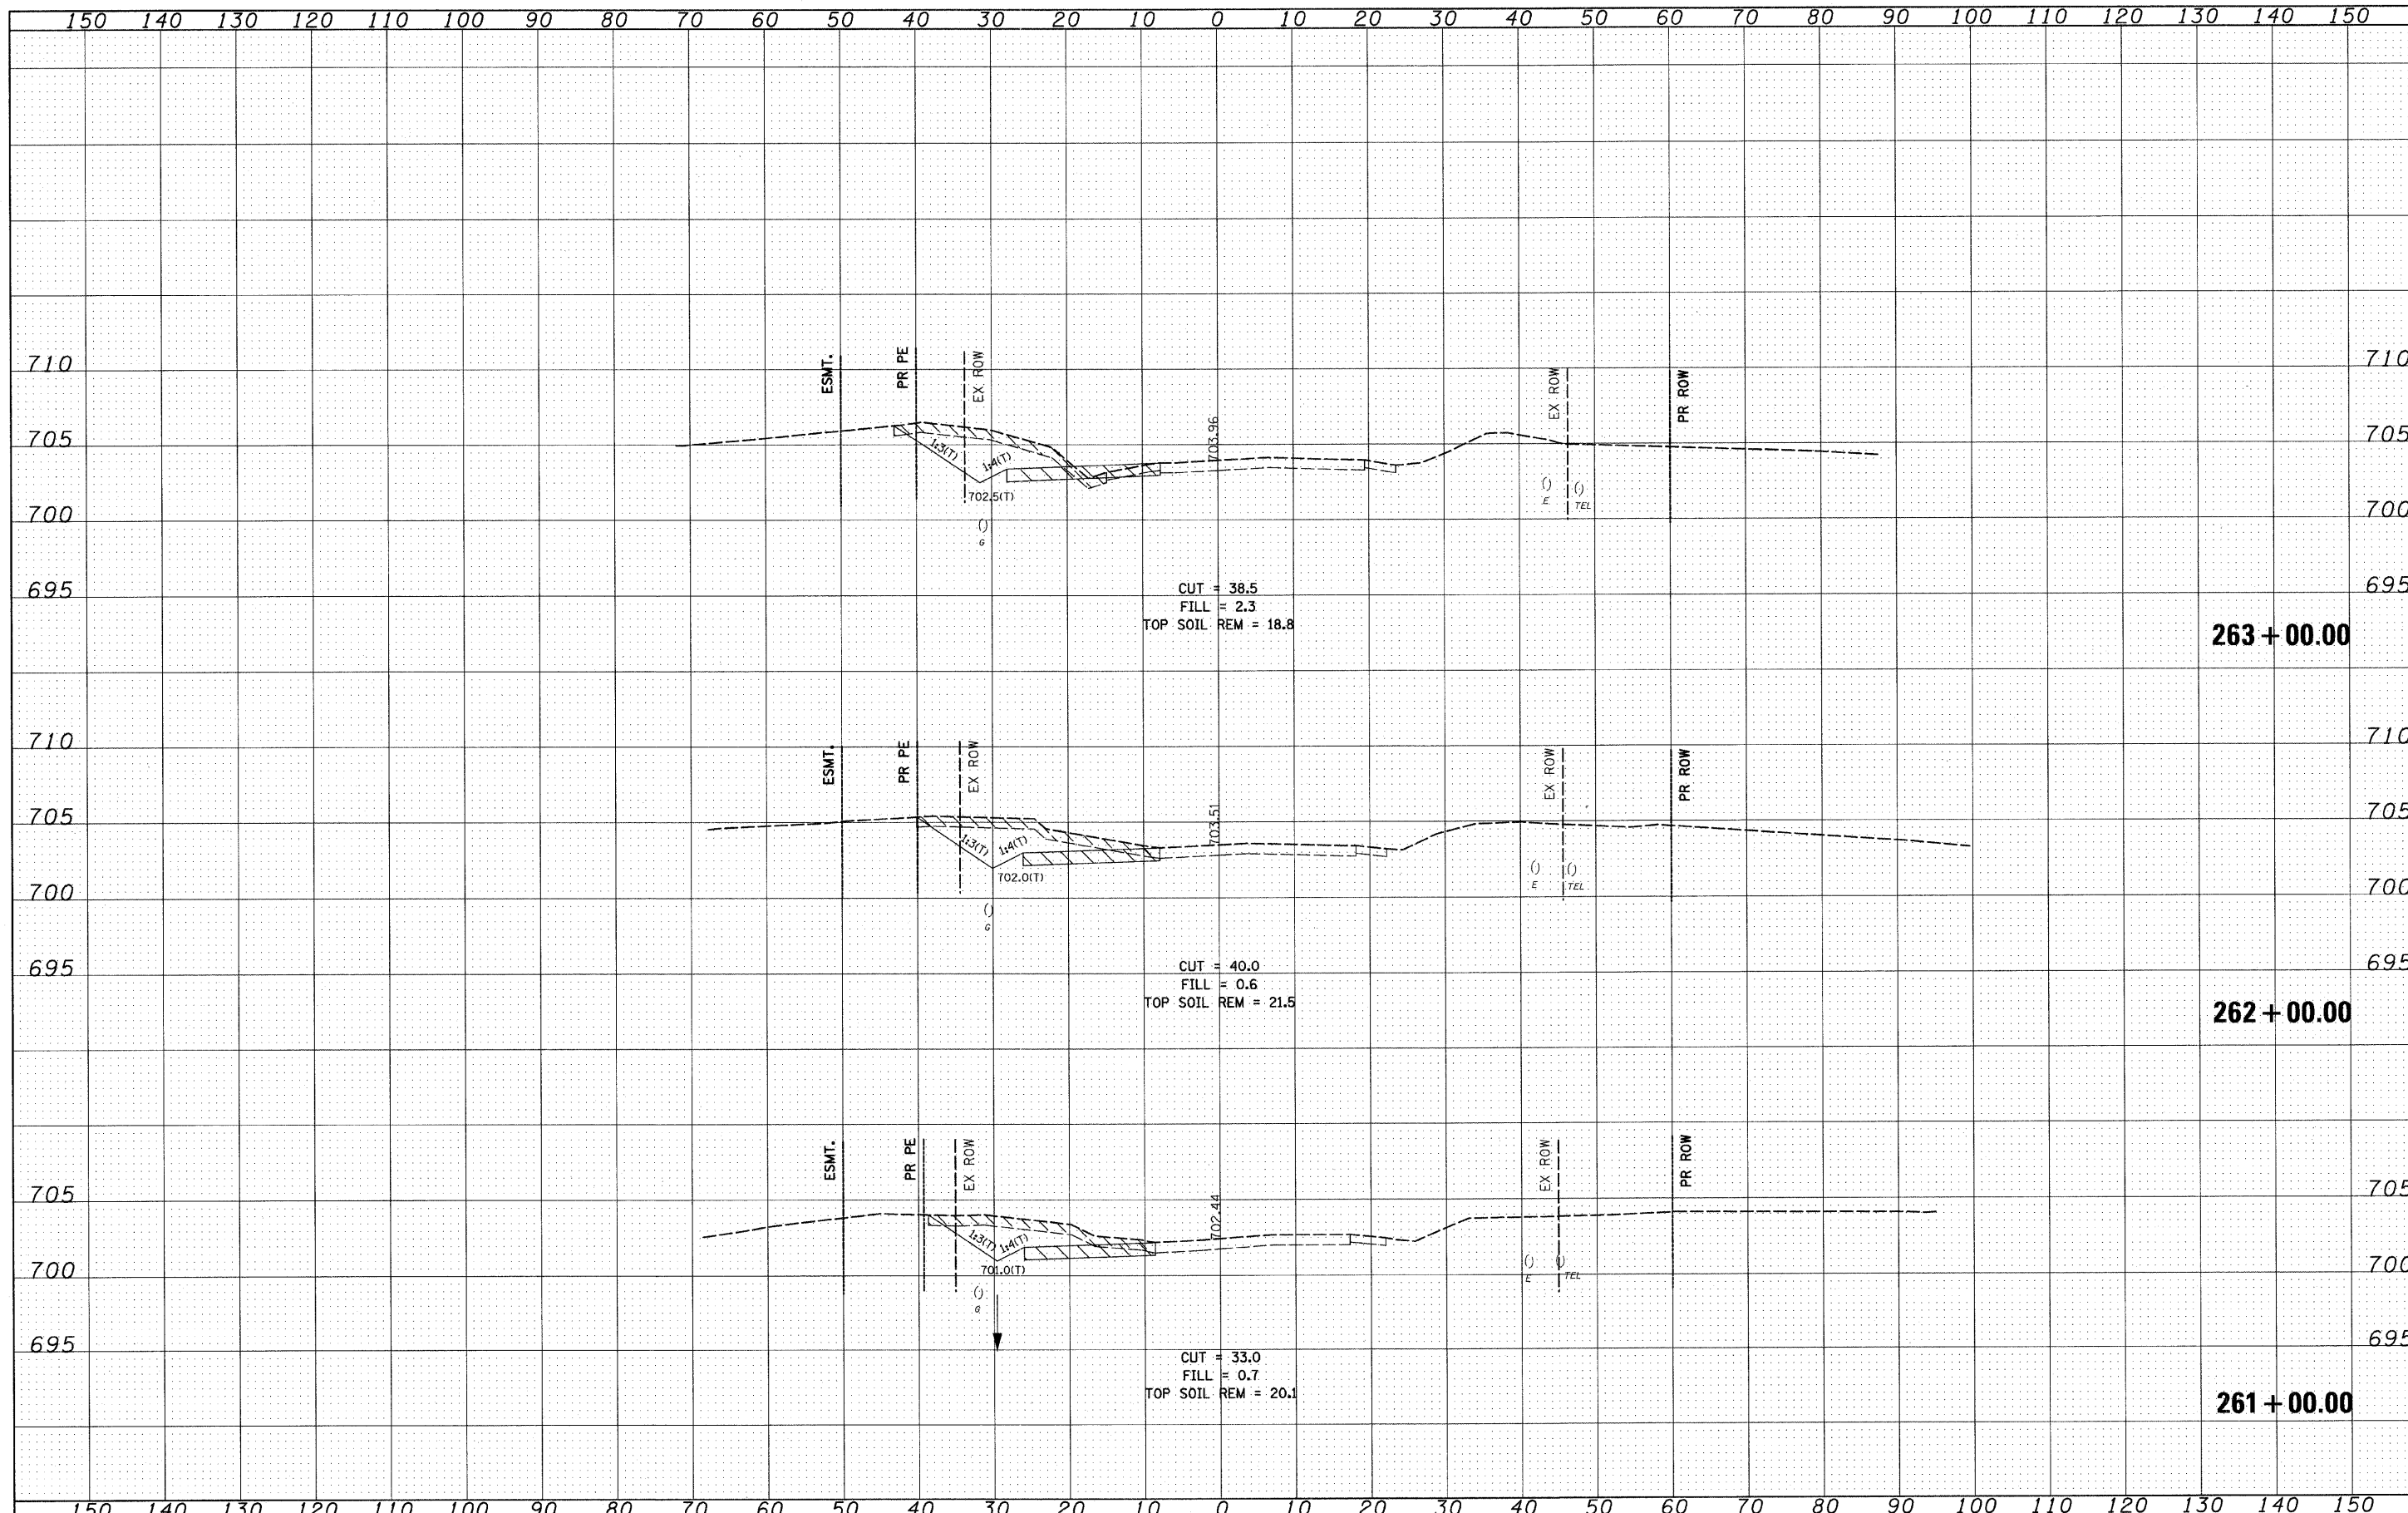

FILE NAME =	USER NAME = IDOT	DESIGNED - PDK	REVISED -	STATE OF ILLINOIS DEPARTMENT OF TRANSPORTATION	IL RTE 21 CROSS SECTIONS				F.A. RTE.	SECTION	COUNTY	TOTAL SHEETS	SHEET NO.
In:\02905_IL21.edv\CADD Sheets\sh-t-xsec-IL21-12-	6-10_DELETE.dgn	DRAWN - GAP	REVISED -		330	128-I-3	LAKE	128	122				
PLOT SCALE = 1/8" = 1' / IN.	CHECKED - MRH	DATE - 12/22/2010	REVISED -		SCALE: SHEET NO. OF SHEETS STA. 261+00.00 TO STA. 263+00.00				CONTRACT NO. 60P33				
PLOT DATE = 5/7/2011	DATE - 12/22/2010	REVISED -	ILLINOIS FED. AID PROJECT										