


FINL	DATE
SURVY	BY
NOTE BOOK	
NO.	
DESIGNED	
DRAWN	
CHECKED	
DATE	

ORIGINAL	DATE
SURVY	BY
NOTE BOOK	
NO.	
DESIGNED	
DRAWN	
CHECKED	
DATE	

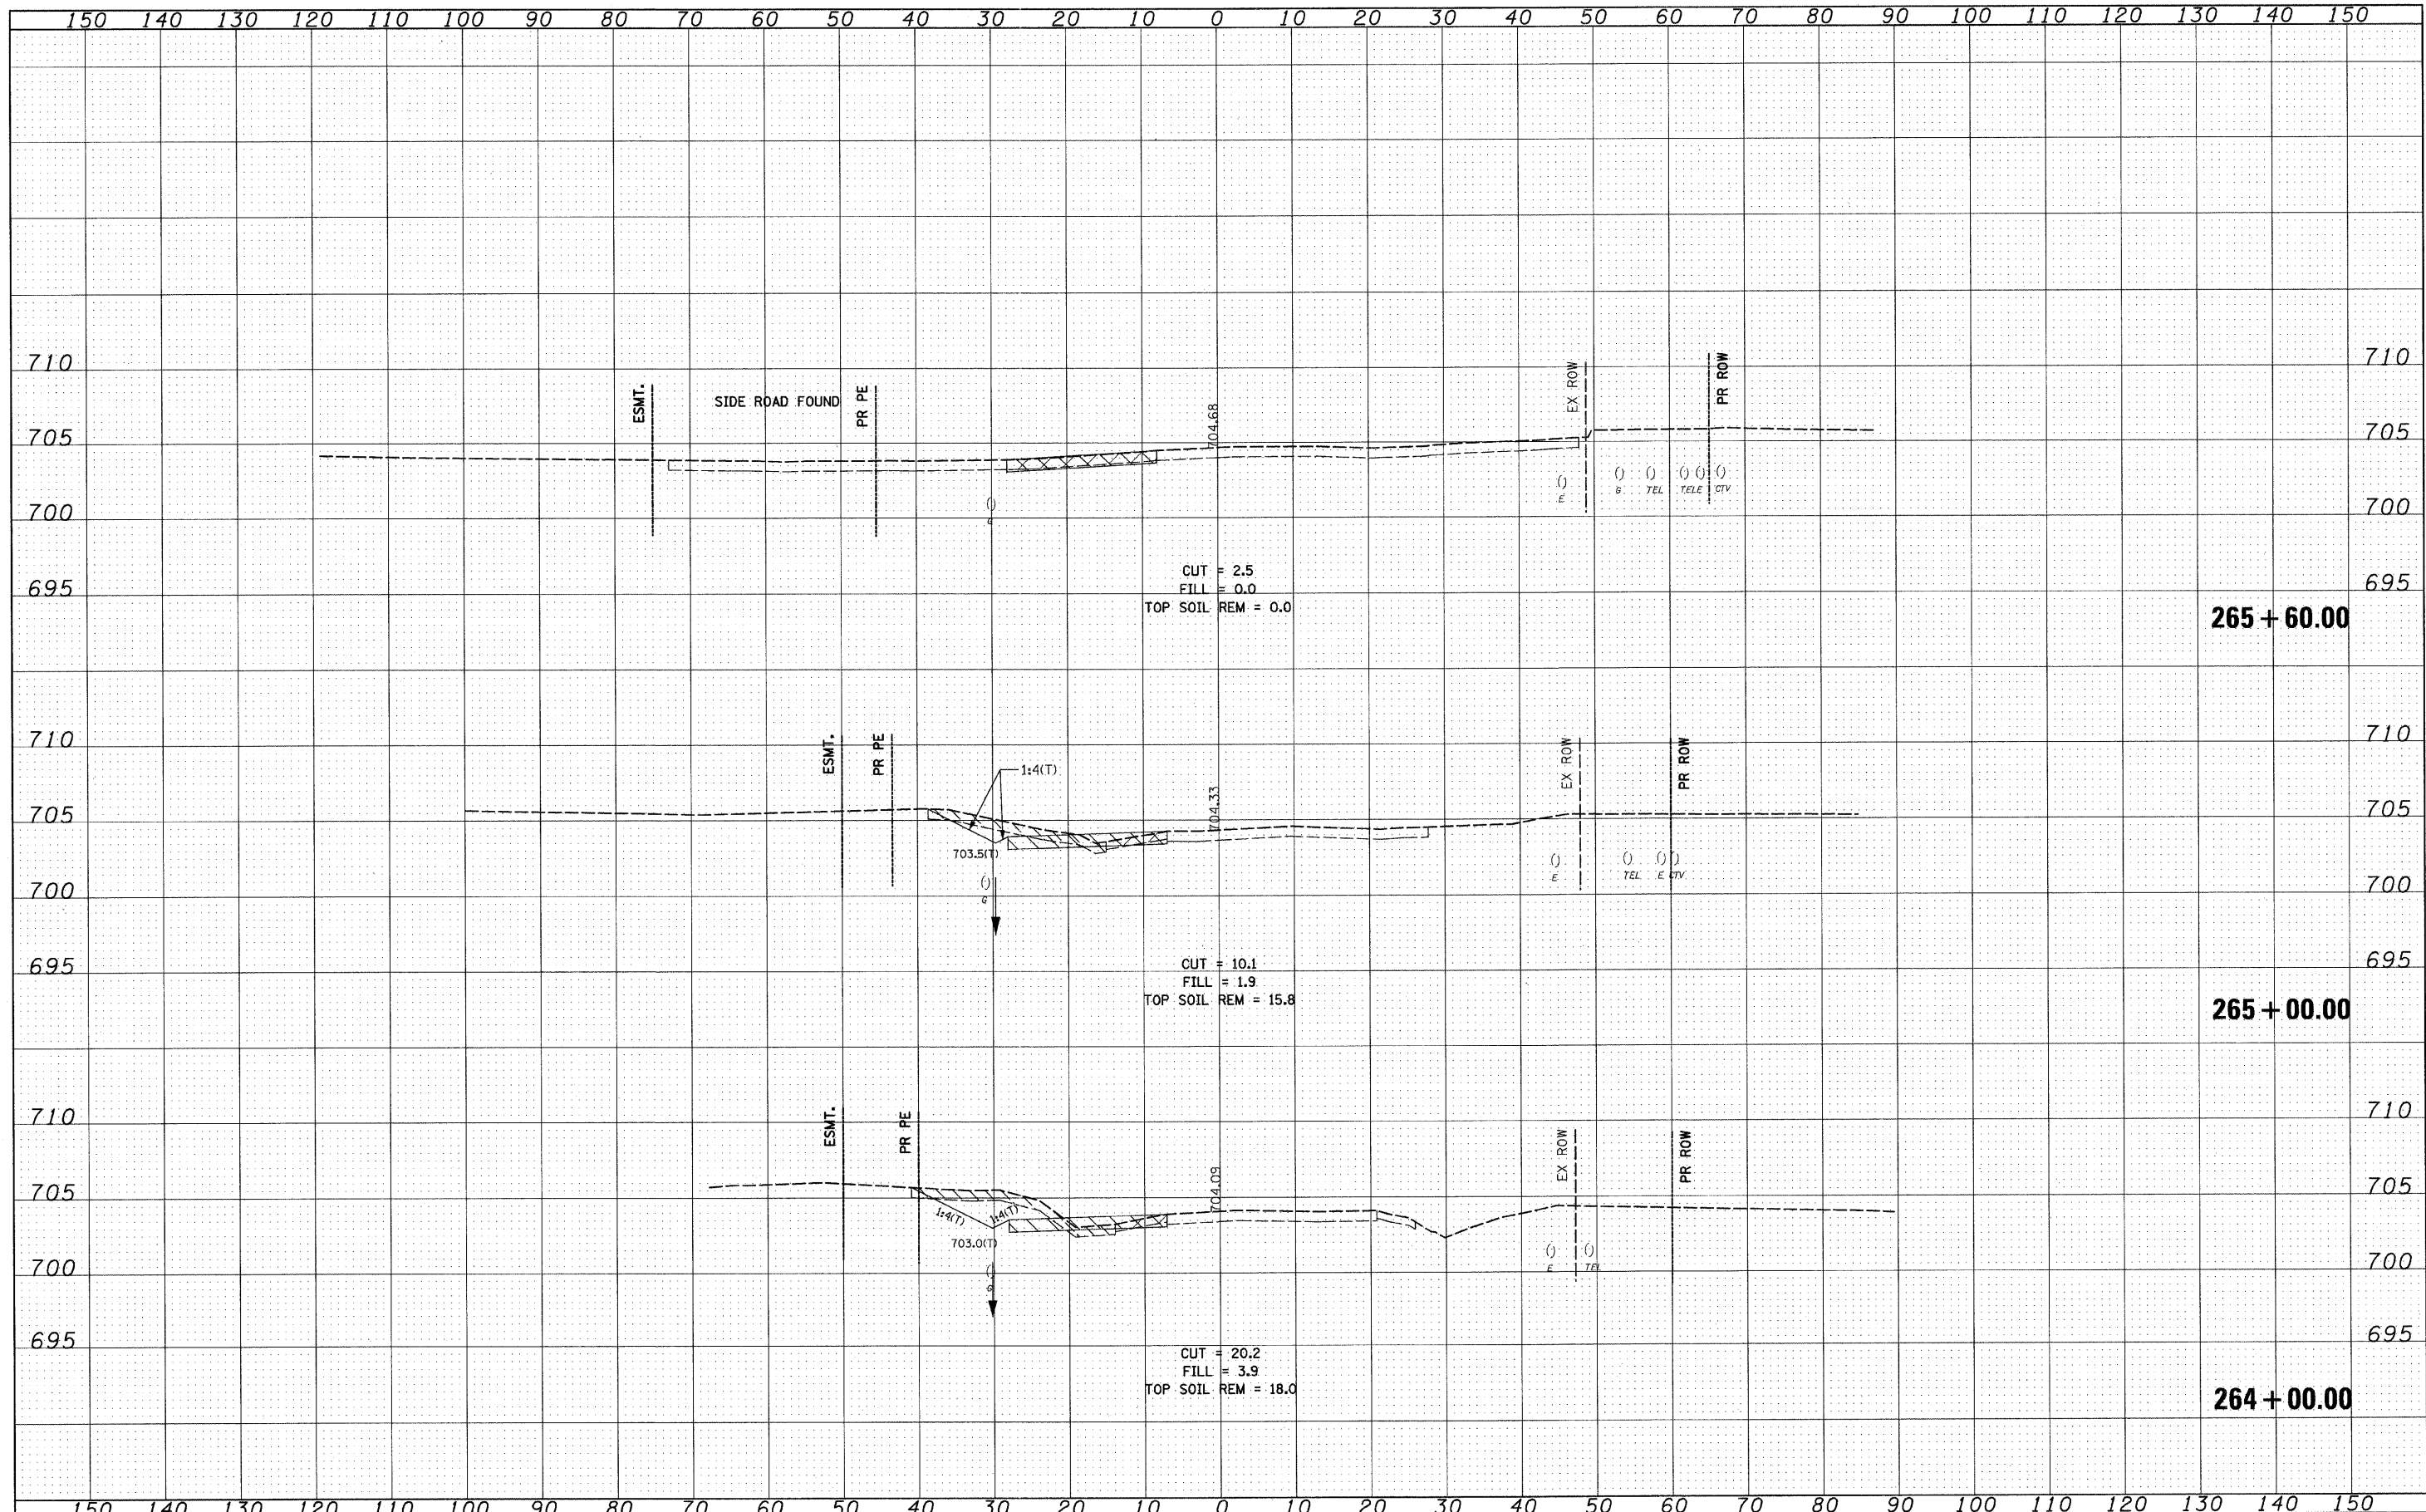

FILE NAME =	USER NAME = IDOT	DESIGNED - PDK	REVISED -	STATE OF ILLINOIS DEPARTMENT OF TRANSPORTATION	IL RTE 21 CROSS SECTIONS				F.A. RTE.	SECTION	COUNTY	TOTAL SHEETS	SHEET NO.
I:\102905.IL21.edv\CADD Sheets\ahh-xsec-IL21-12-6-10_DELETE.dgn		DRAWN - GAP	REVISED -		330	128-I-3	LAKE	128	123				
PLOT SCALE = 10,000/1" / IN.		CHECKED - MRH	REVISED -		SCALE: SHEET NO. OF SHEETS STA. 264+00.00 TO STA. 265+60.00				CONTRACT NO. 60P33				
PLOT DATE = 5/7/2011		DATE - 12/22/2010	REVISED -		ILLINOIS FED. AID PROJECT								