
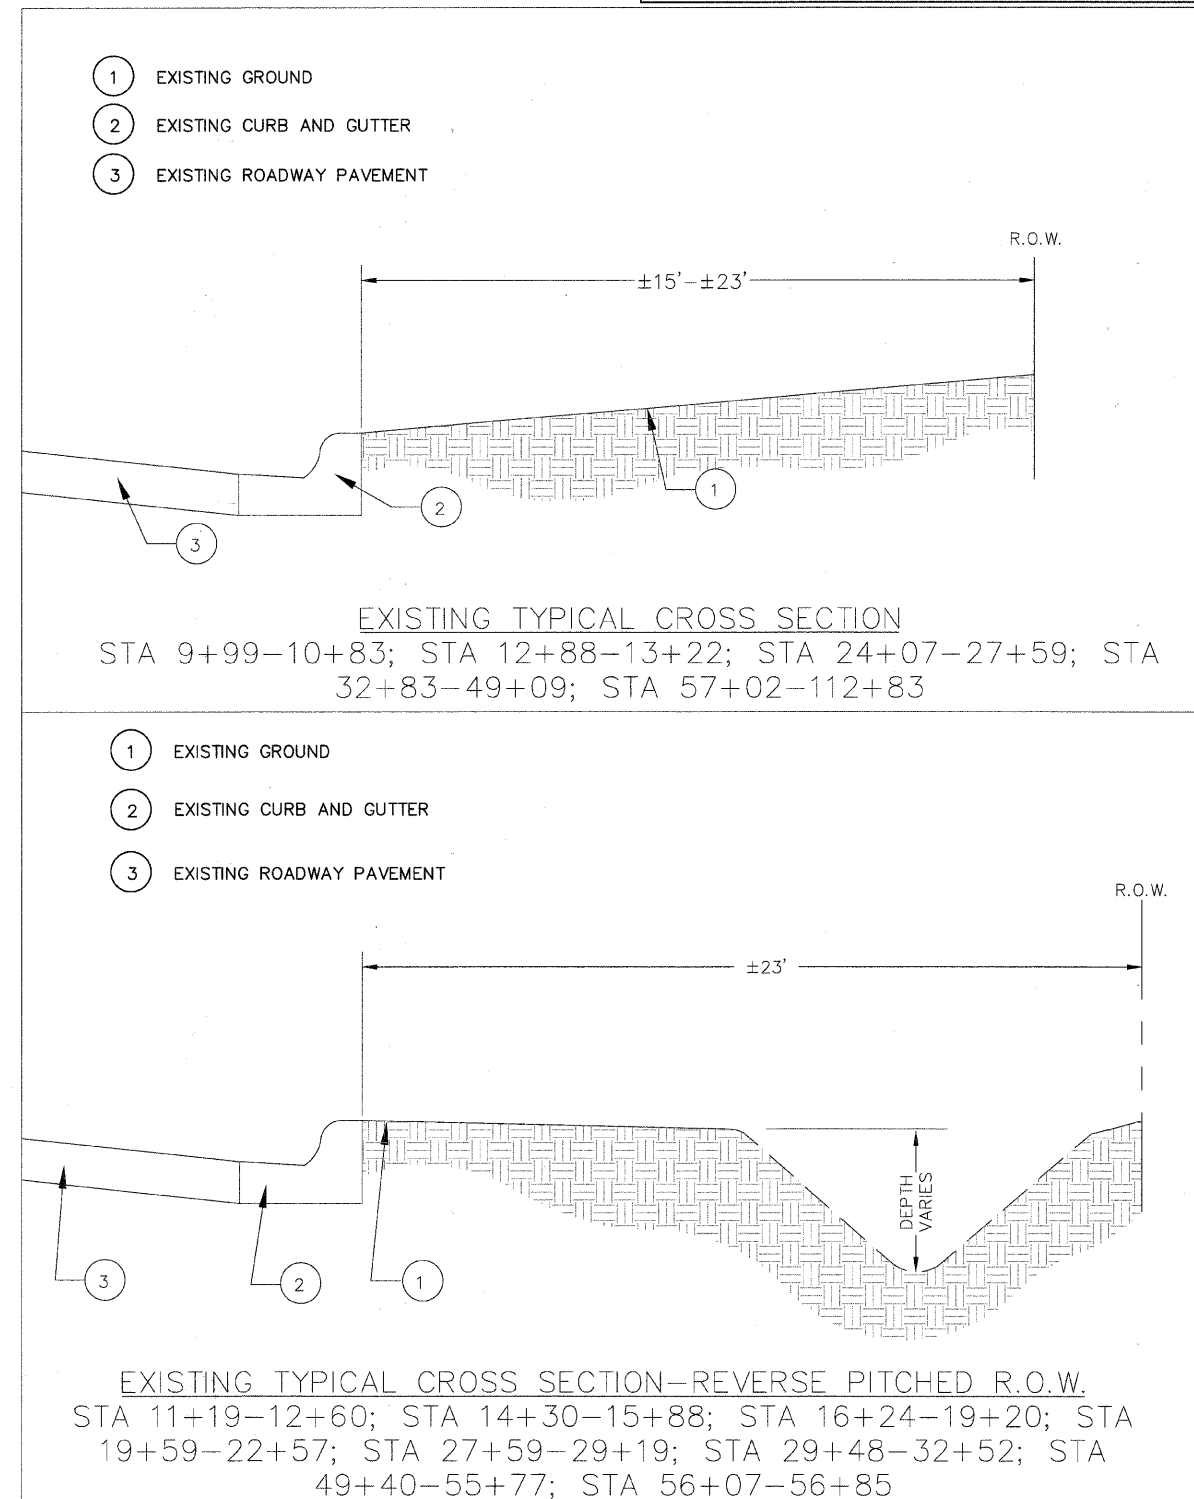


FAU RTEs.	SECTION	COUNTY	TOTAL SHEETS	SHEET NO.
1547, 2757	01-00024-00-SW	COOK	24	4
STA. 09+99		TO STA. 112+83		
FED. ROAD DIST. NO.	ILLINOIS	FED. AID PROJECT		
CONTRACT NO. 63441				

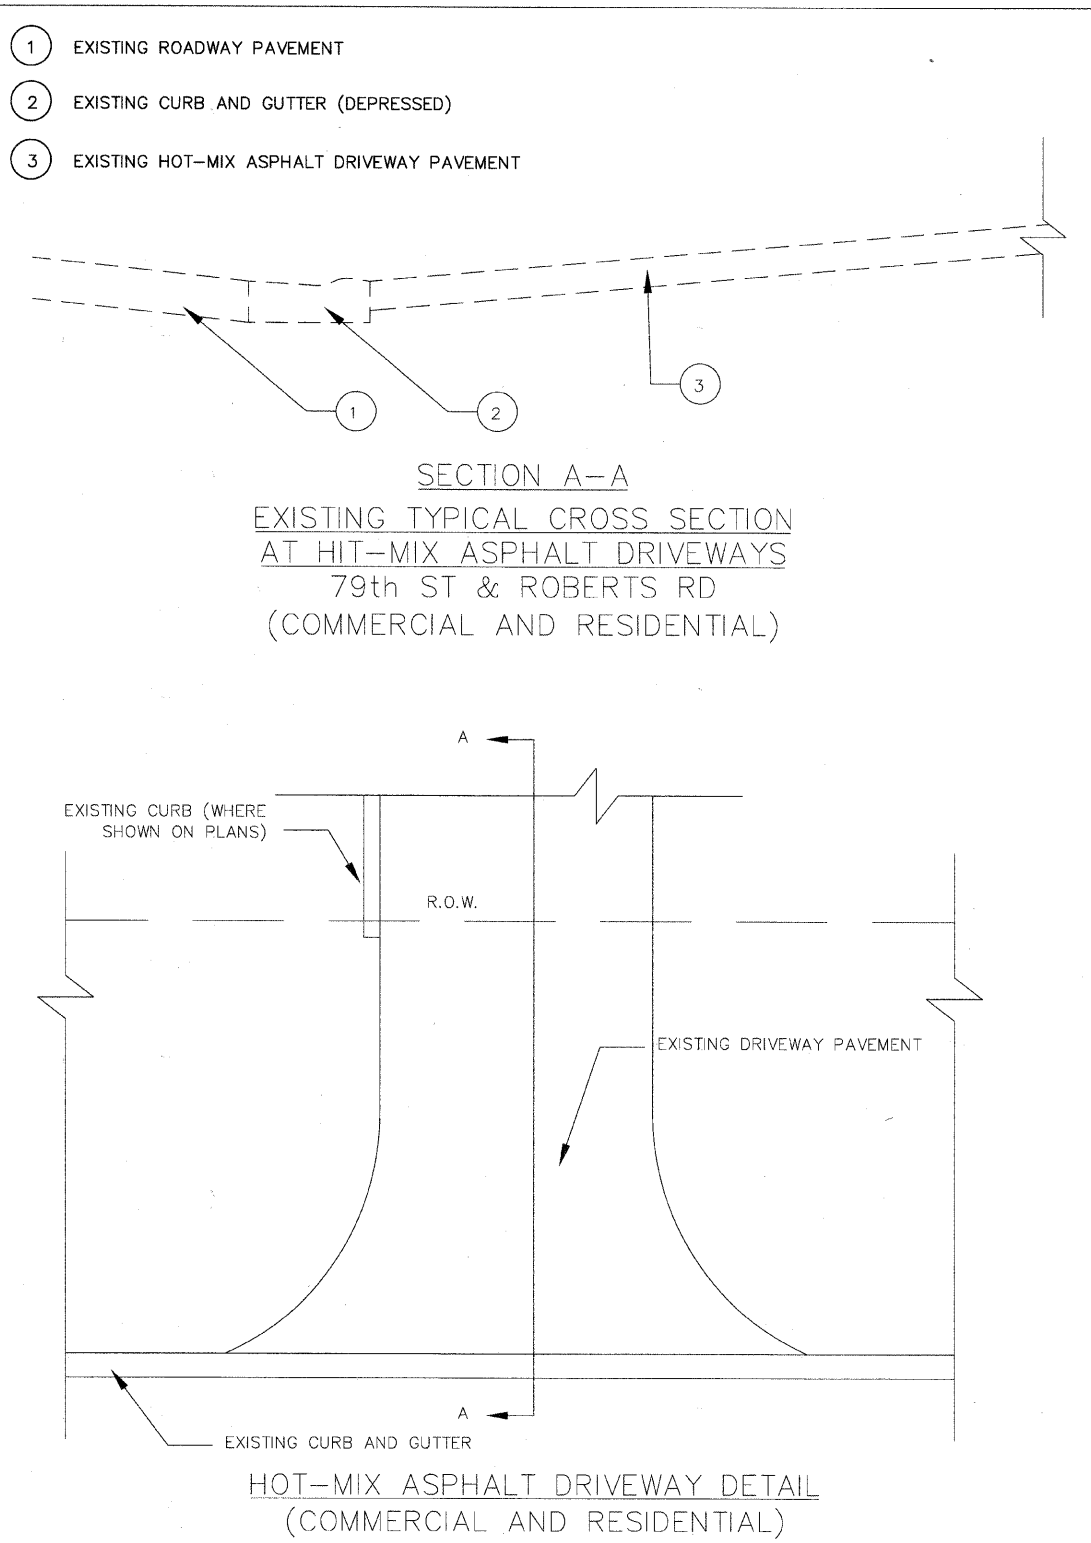

**Hoefferle-Butler Engineering, Inc.**  
Consulting Civil Engineers - Land Surveyors  
PROFESSIONAL DESIGN FIRM LICENSE NO. 004-008819  
8714 S. ROBERTS ROAD HOCKEY HILLS, ILLINOIS 60457  
(708) 395-8988 FAX (708) 395-8798

REVISIONS		ILLINOIS DEPARTMENT OF TRANSPORTATION
NAME	DATE	VILLAGE OF JUSTICE
JMH PER REVIEW	02.28.10	79th STREET & ROBERTS ROAD
ECC PER REVIEW	05.11.10	SIDEWALK CONSTRUCTION
JMH PER REVIEW	12.01.10	CORK AVENUE TO ROBERTS ROAD
SHEET No 8	03.24.11	79th STREET TO I-294
		TYPICAL EXISTING SECTIONS
		DATE: 01.25.10
		DRAWN BY: JMH
		CHECKED BY: SAL