

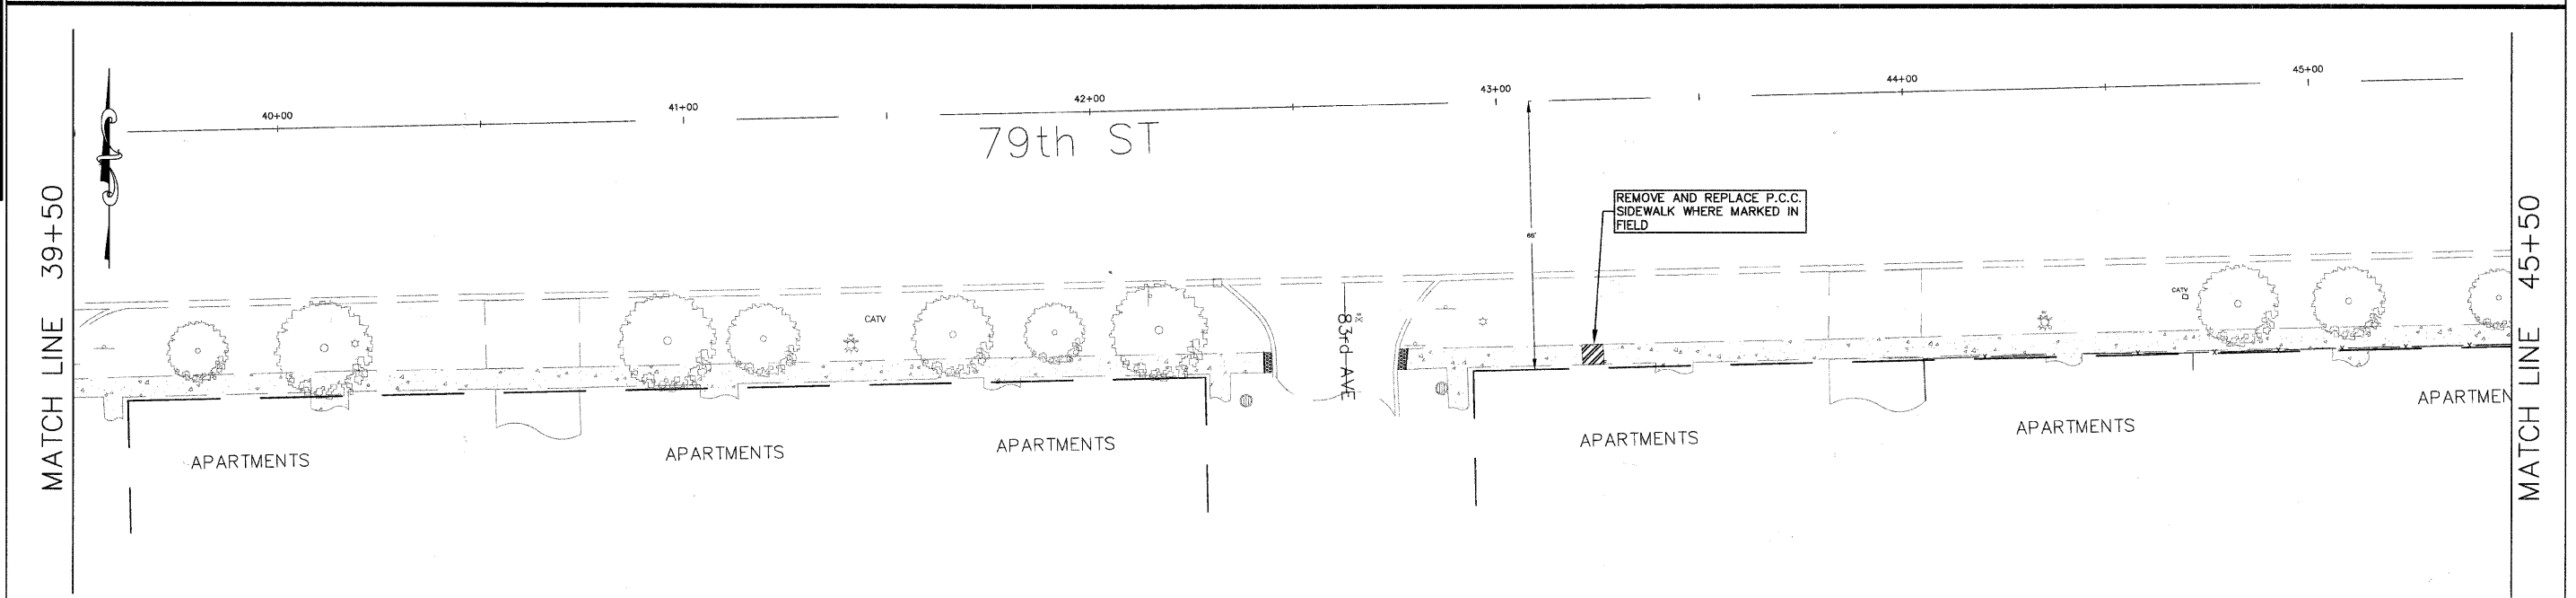


FAU RTEs.	SECTION	COUNTY	TOTAL SHEETS	SHEET NO.
1547, 2757	01-00024-00-SW	COOK	24	9
STA. 09+99		TO STA. 112+83		
FED. ROAD DIST. NO.	ILLINOIS	FED. AID PROJECT		
CONTRACT NO. 63441				

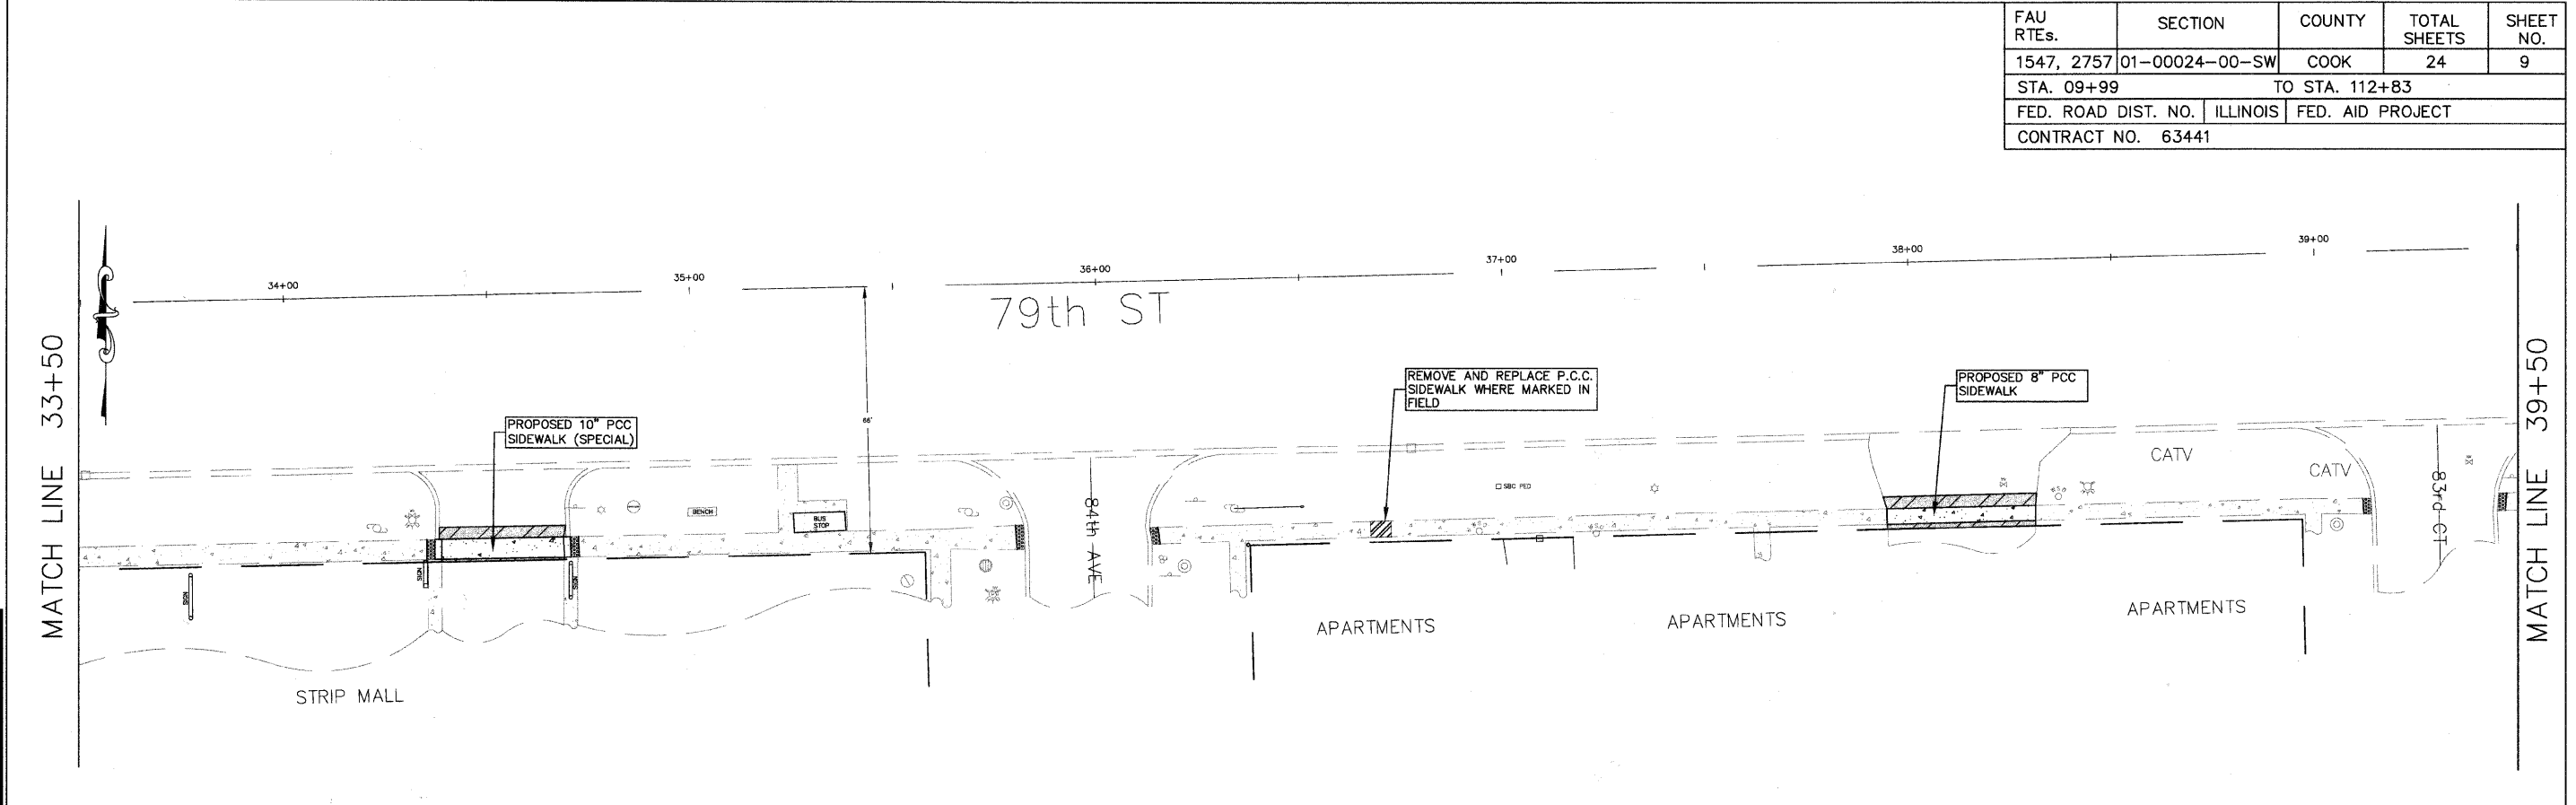

**hbe** **Hoeflerle-Butler Engineering, Inc.**  
 Consulting Civil Engineers - Land Surveyors  
 PROFESSIONAL DESIGN FIRM LICENSE NO. 084-000819  
 8714 S. ROBERTS ROAD HOCKEY HILLS, ILLINOIS 60437  
 (708) 599-8980 FAX (708) 599-8790

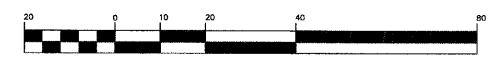

- LEGEND**
- PROPOSED HOT-MIX ASPHALT DRIVEWAY PAVEMENT
  - LIMITS OF DRIVEWAY PAVEMENT REMOVAL
  - PROPOSED PAVEMENT WIDENING
  - DETECTABLE WARNING
  - CURB AND GUTTER REMOVAL

REVISIONS		ILLINOIS DEPARTMENT OF TRANSPORTATION VILLAGE OF JUSTICE 79th STREET & ROBERTS ROAD SIDEWALK CONSTRUCTION CORK AVENUE TO ROBERTS ROAD PLAN SHEET
NAME	DATE	
JMH PER REVIEW	02.28.10	SCALE: 1"=20' HORIZ: 12/03/09 DRAWN BY: JMH CHECKED BY: SAL
ECC PER REVIEW	05.11.10	
JMH PER REVIEW	12.01.10	
SHEET No.	03.24.11	