


FAU RTEs.	SECTION	COUNTY	TOTAL SHEETS	SHEET NO.
1547, 2757	01-00024-00-SW	COOK	24	15
STA. 09+99		TO STA. 112+83		
FED. ROAD DIST. NO.	ILLINOIS	FED. AID PROJECT		
CONTRACT NO. 63441				

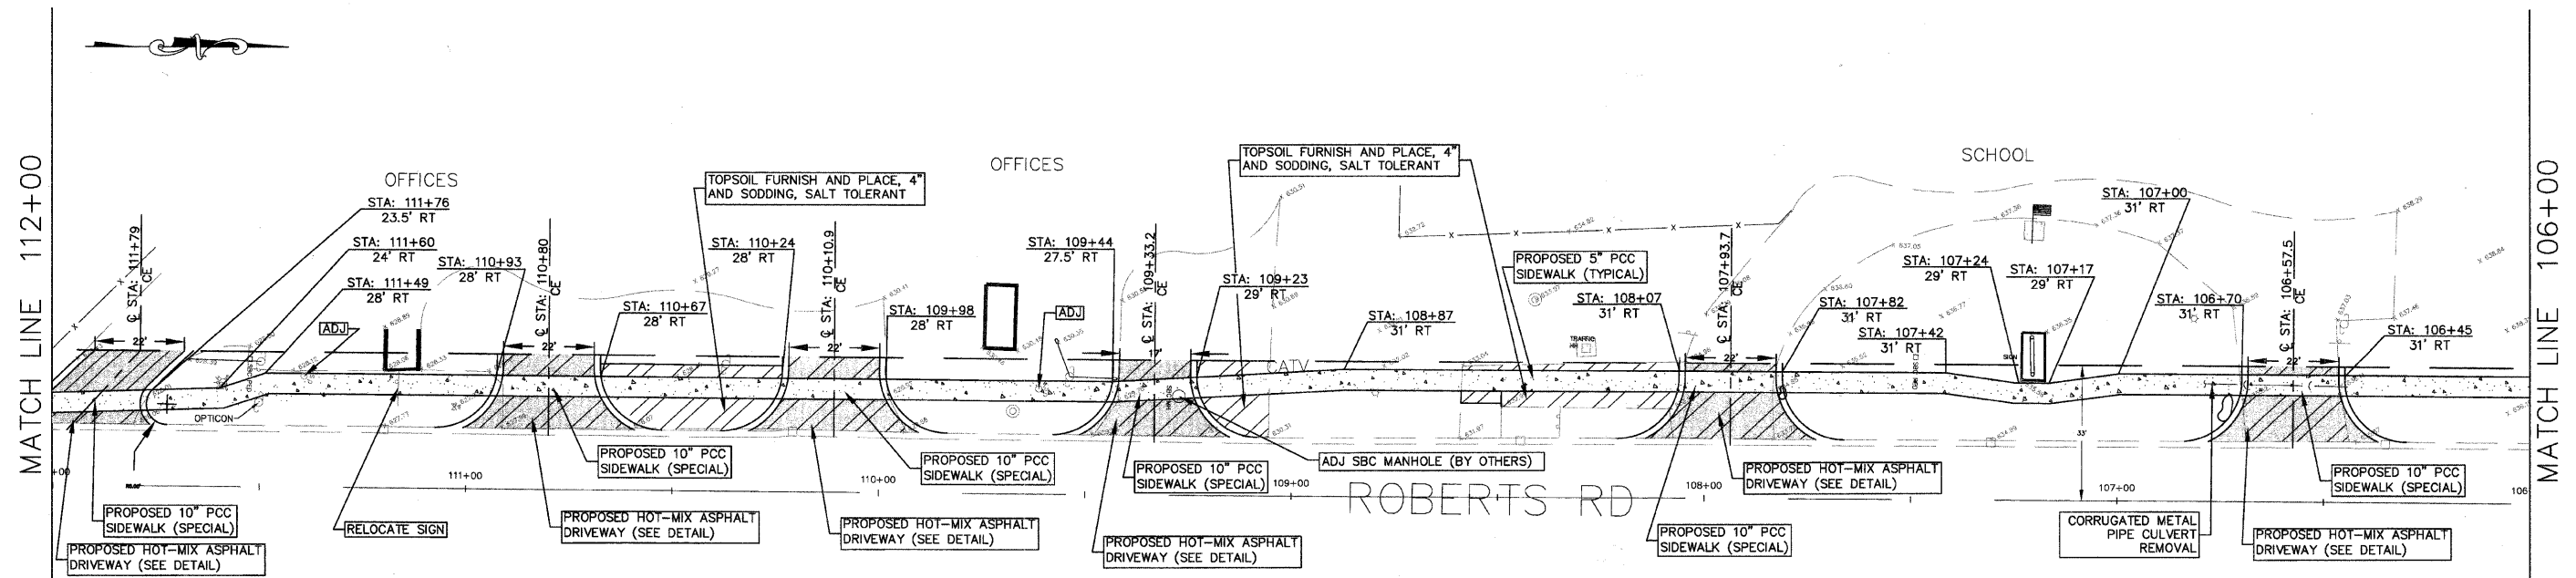


Hoefferle-Butler Engineering, Inc.
 Consulting Civil Engineers - Land Surveyors
 PROFESSIONAL DESIGN FIRM LICENSE NO. 064-000819
 8714 S. ROBERTS ROAD HICKORY HILLS, ILLINOIS 60457
 (708) 395-6980 FAX (708) 395-8798

ROBERTS ROAD - COOK COUNTY HIGHWAY DEPT. SIGN INVENTORY		
STATION	TYPE	NOTES
63+30	PEDESTRIAN CROSSING	SIGNAL POLE MOUNTED
65+26	SPEED LIMIT	DOUBLE SIGN
	NO PARKING	DOUBLE SIGN
69+42	STREET SIGN	
70+83	NO PARKING	LIGHT POLE MOUNTED
72+38	SCHOOL CROSSING	
74+19	SCHOOL SPEED ZONE	
77+69	STREET SIGN	
78+48	NO PARKING	LIGHT POLE MOUNTED
78+62	SPEED LIMIT	DOUBLE SIGN
	NO PARKING	DOUBLE SIGN
80+39	STREET SIGN	POWER POLE MOUNTED
82+27	SCHOOL SPEED ZONE	
83+55	STREET SIGN	
85+27	SCHOOL CROSSING	
86+36	STREET SIGN	
86+42	ONE WAY	
86+77	SCHOOL SPEED ZONE	DOUBLE SIGN
	ONE WAY	DOUBLE SIGN
88+59	SCHOOL CROSSING	
89+32	STREET SIGN	
90+09	NO PARKING	LIGHT POLE MOUNTED
92+72	STREET SIGN	
93+38	SPEED LIMIT	
96+14	STREET SIGN	
97+51	NO PARKING	LIGHT POLE MOUNTED
98+78	STREET SIGN	
102+65	STREET SIGN	
102+88	SCHOOL SPEED ZONE	
103+37	SPEED LIMIT	
105+39	STREET SIGN	
105+40	ONE WAY	
105+78	ONE WAY	
108+36	FIRE STATION SIGN	DOUBLE POST SIGN
111+18	TRAFFIC SIGNAL SIGN	DOUBLE POST SIGN

79th STREET - IDOT SIGN INVENTORY		
STATION	TYPE	NOTES
10+03	NO TURN ON RED WHEN PEDESTRIANS PRESENT	SIGNAL POLE MOUNTED
12+18	SPEED LIMIT	LIGHT POLE MOUNTED
12+98	STREET SIGN	
16+30	STREET SIGN	
16+29	STREET SIGN	
23+03	STREET SIGN	
23+38	SPEED LIMIT	LIGHT POLE MOUNTED
26+24	STREET SIGN	
29+63	STREET SIGN	
32+92	STREET SIGN	
36+25	STREET SIGN	
37+38	SPEED LIMIT	LIGHT POLE MOUNTED
39+57	STREET SIGN	
42+88	STREET SIGN	
46+13	STREET SIGN	
49+37	STREET SIGN	
51+18	SPEED LIMIT	LIGHT POLE MOUNTED
54+18	PEDESTRIAN CROSSING	LIGHT POLE MOUNTED
55+66	STREET SIGN	
57+28	SPEED LIMIT	LIGHT POLE MOUNTED
59+78	NO PARKING	LIGHT POLE MOUNTED
61+98	PEDESTRIAN CROSSING	SIGNAL POLE MOUNTED

LEGEND

- PROPOSED HOT-MIX ASPHALT DRIVEWAY PAVEMENT
- LIMITS OF DRIVEWAY PAVEMENT REMOVAL
- PROPOSED PAVEMENT WIDENING
- DETECTABLE WARNING
- CURB AND GUTTER REMOVAL

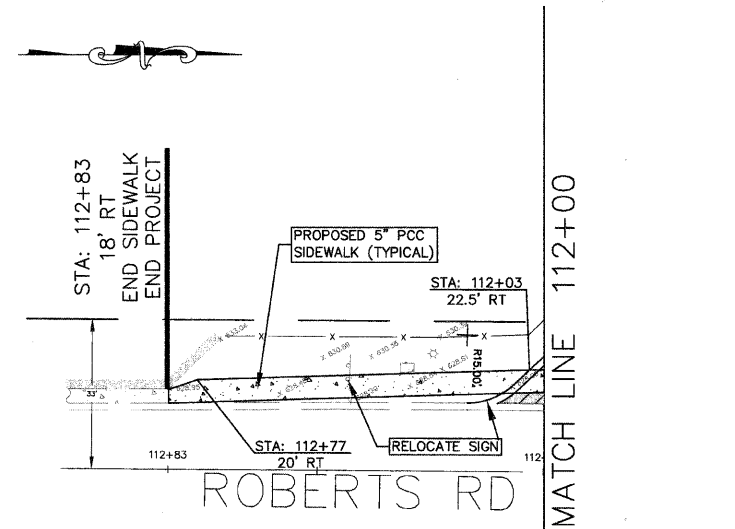

SCALE: 1"=20'
 HORIZ: 1"=20'
 DATE: 12/03/09

REVISIONS	
NAME	DATE
JMH PER REVIEW	02-28-10
ECC PER REVIEW	05-11-10
JMH PER REVIEW	12-01-10
JMH PER REVIEW	02-15-11
JMH PER REVIEW	03-24-11

ILLINOIS DEPARTMENT OF TRANSPORTATION
 VILLAGE OF JUSTICE
 79th STREET & ROBERTS ROAD
 SIDEWALK CONSTRUCTION
 79th STREET TO I-294
 PLAN SHEET & SIGN INVENTORY

DRAWN BY: JMH
 CHECKED BY: SAJ