


FINAL SURVEY	BY	DATE
SURVEYED		
PLOTTED		
NOTE BOOK		
AREAS		
CHECKED		

ORIGINAL SURVEY	BY	DATE
SURVEYED		
PLOTTED		
NOTE BOOK		
AREAS		
CHECKED		

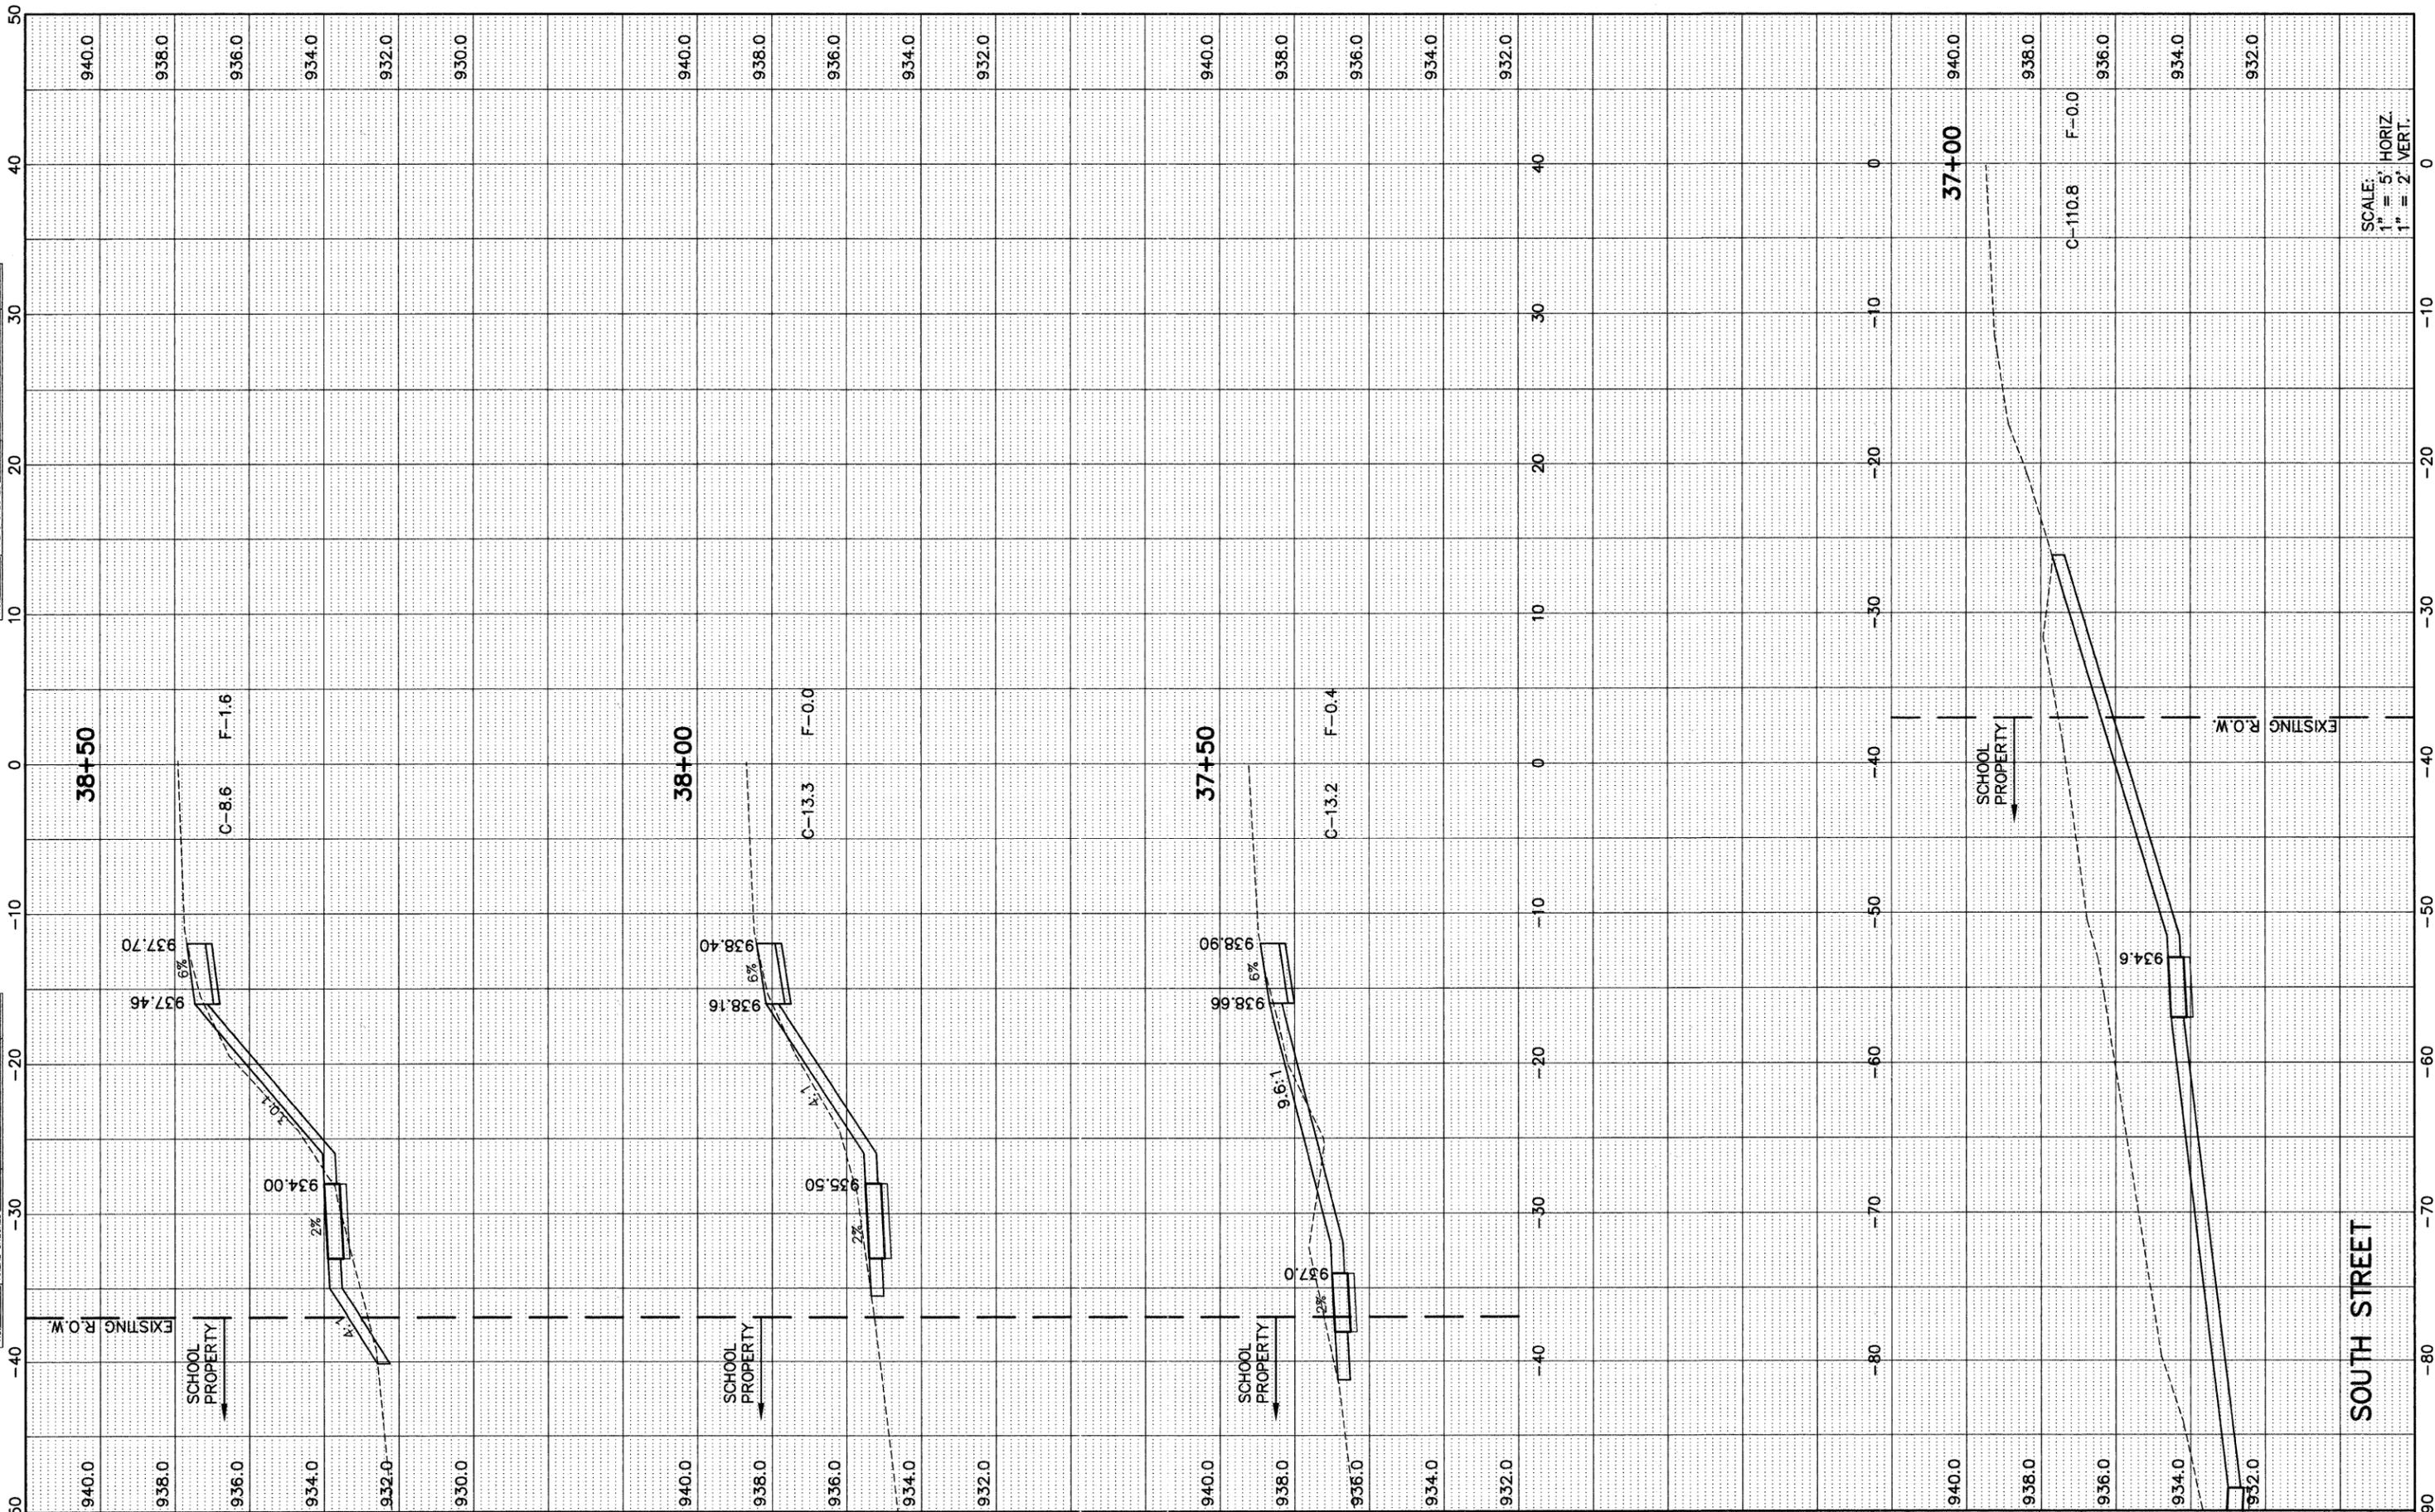

SCALE:
1" = 5' HORIZ.
1" = 2' VERT.

FILE NAME = P:\2010\100180\cod\Phase 2\deg\100180-sht-xs-south #footahdr.dwg	USER NAME =	DESIGNED - DAY	REVISED - 9-16-10
Apr 07, 2011 at 11:24		DRAWN - AC	REVISED - 2-3-11
Layout: South-2		CHECKED - MAS	REVISED - 3-11-11
		DATE - 9-16-10	REVISED - 4-6-11

STATE OF ILLINOIS
DEPARTMENT OF TRANSPORTATION



SOUTH STREET
CROSS SECTIONS

SCALE: SHEET NO. OF SHEETS STA. 37+00 TO STA. 38+50

F.A.U. RTE.	SECTION	COUNTY	TOTAL SHEETS	SHEET NO.
033	10-00111-00-SW	MCHENRY	19	8
FED. ROAD DIST. NO.		ILLINOIS FED. AID PROJECT		
		CONTRACT NO. 63565		