


COPYRIGHT © 2011 BY BAXTER & WOODMAN, INC.  
 ALL RIGHTS RESERVED.  
 DATE: 1/26/11  
 TIME: 2:22 PM  
 FILE: C:\Users\jwoodman\Documents\416+00.dwg  
 PLOT: 4/11/11 9:57 AM  
 PLOTTER: HP DesignJet 2400

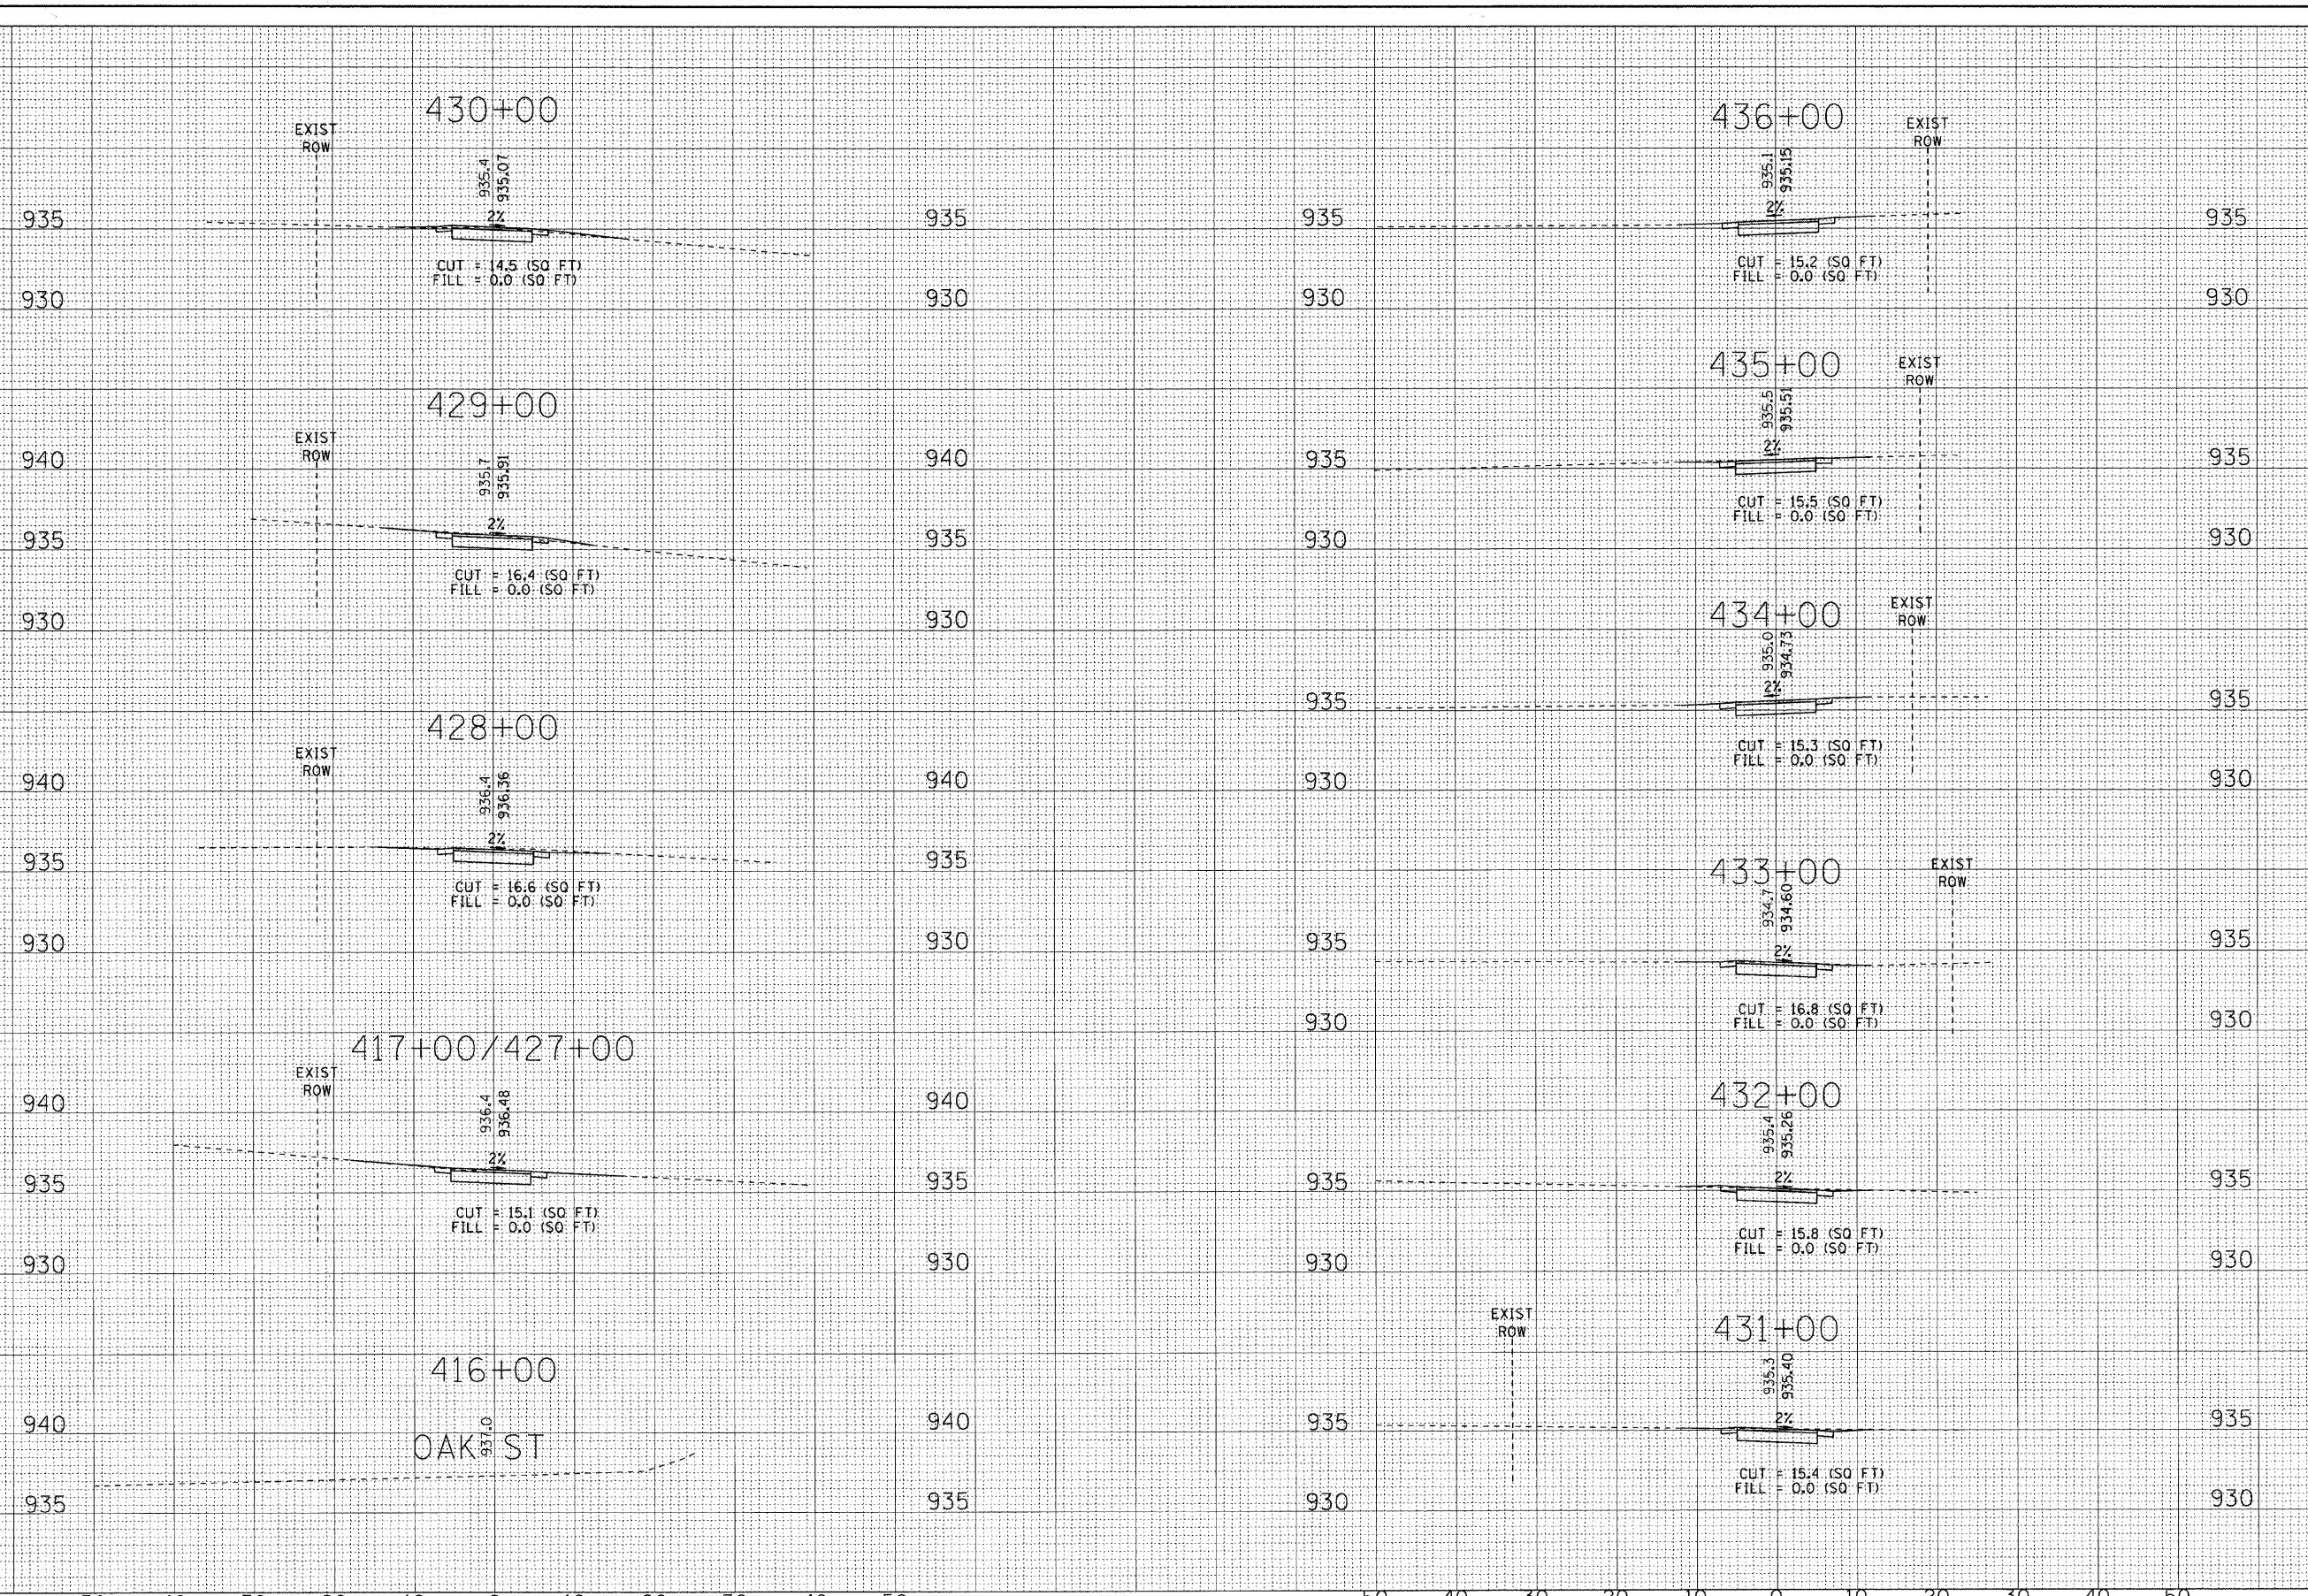

50 40 30 20 10 0 10 20 30 40 50      50 40 30 20 10 0 10 20 30 40 50



DESIGNED - TLH	REVISED - PER IDOT 3/25/11
CHECKED - MDW	REVISED - PER IDOT 4/11/11
DRAWN - RKM	REVISED -
DATE - 1/26/11	REVISED -

**McHENRY COUNTY CONSERVATION DISTRICT  
RIDGEFIELD TRACE EXTENSION  
BICYCLE PATH**

**CROSS SECTIONS**  
SCALE: HORIZ. 1"=10' / VERT. 1"=5'  
STA. 416+00 TO STA. 436+00

F.A. RTE.	SECTION	COUNTY	TOTAL SHEETS	SHEET NO.
	00-C2000-03-BT	McHENRY	25	22
JOB NO: C-91-711-10		CONTRACT NO. 63578		
FED. ROAD DIST. NO. 1 ILLINOIS				