


COPYRIGHT © 2011 BY BAXTER & WOODMAN, INC.  
 STATE OF ILLINOIS - PROFESSIONAL DESIGN FIRM  
 5227 N. WILSON AVENUE, SUITE 100, CHICAGO, ILLINOIS 60630  
 4/19/2011 2:45:03 PM

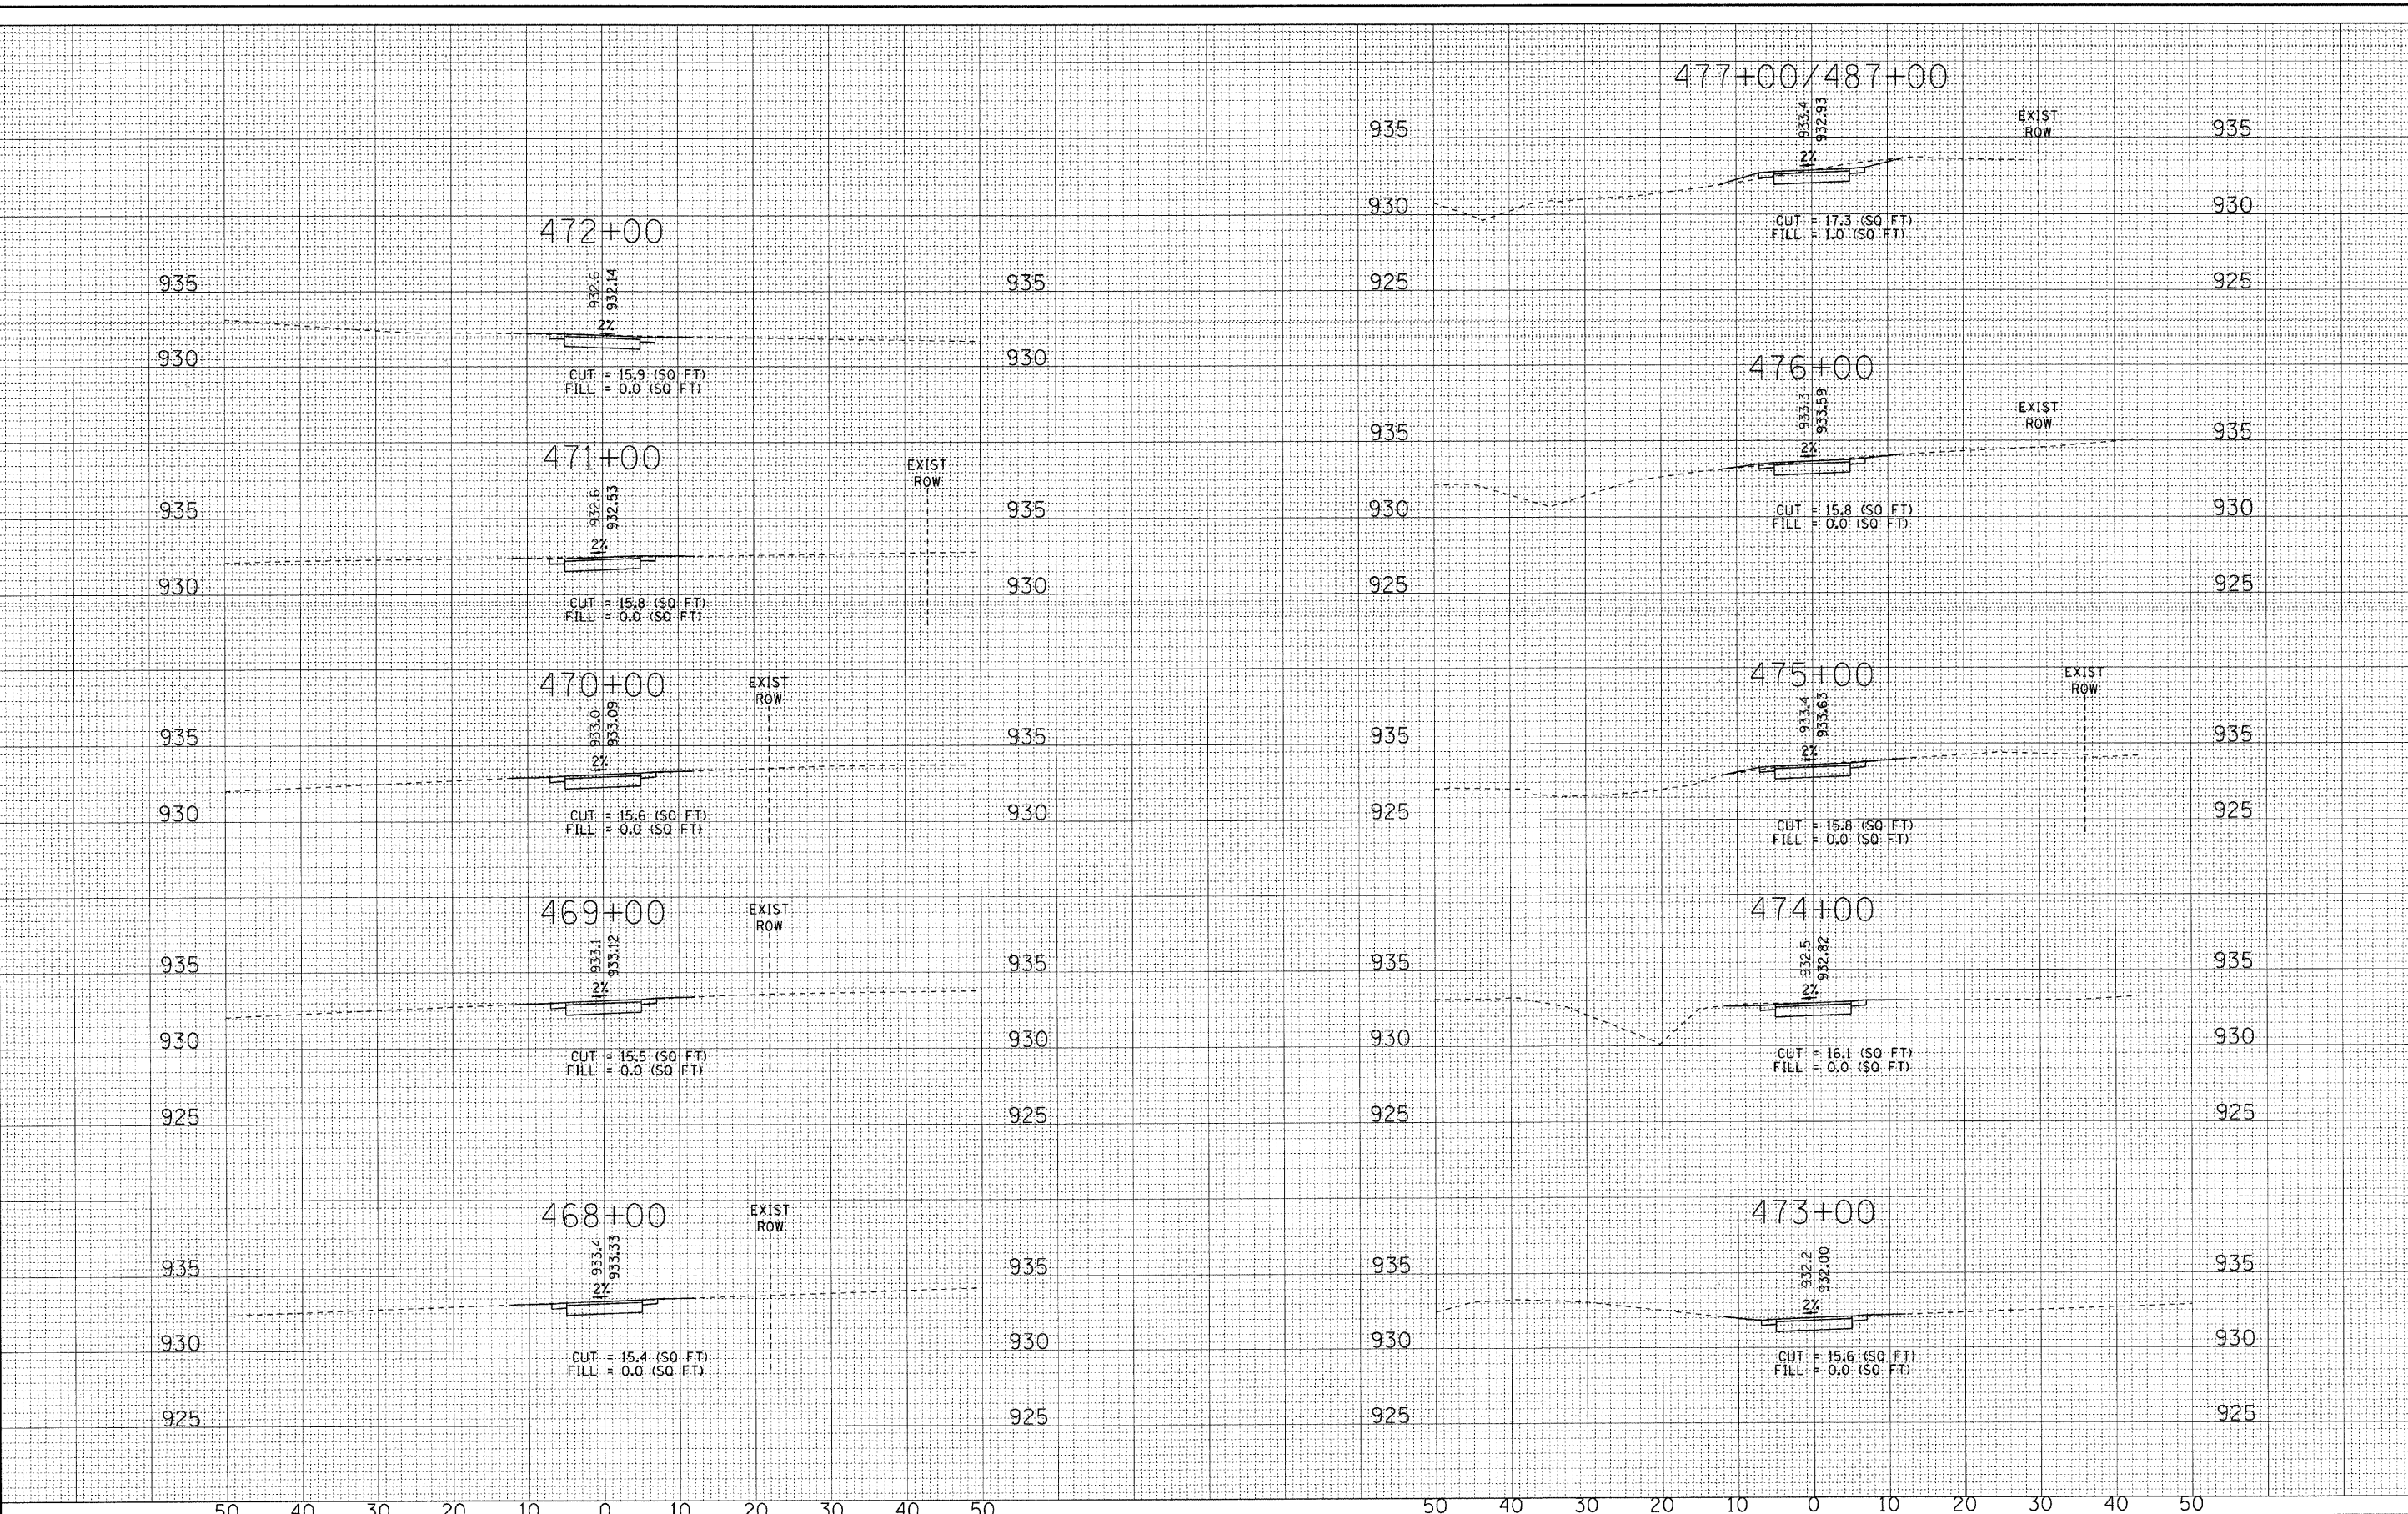

50 40 30 20 10 0 10 20 30 40 50



DESIGNED - TLH	REVISED - PER IDOT 3/25/11
CHECKED - MDW	REVISED - PER IDOT 4/11/11
DRAWN - RKM	REVISED -
DATE - 1/26/11	REVISED -

**McHENRY COUNTY CONSERVATION DISTRICT**  
**RIDGEFIELD TRACE EXTENSION**  
**BICYCLE PATH**

**CROSS SECTIONS**  
 SCALE: HORIZ. 1"=10' / VERT. 1"=5'  
 STA. 468+00 TO STA. 477+00

F.A. RTE.	SECTION	COUNTY	TOTAL SHEETS	SHEET NO.
	00-C2000-03-BT	McHENRY	25	24
JOB NO: C-91-711-10		CONTRACT NO. 63578		
FED. ROAD DIST. NO. 1 ILLINOIS				
McHENRY COUNTY CONSERVATION DISTRICT BID #0311.09.01				